
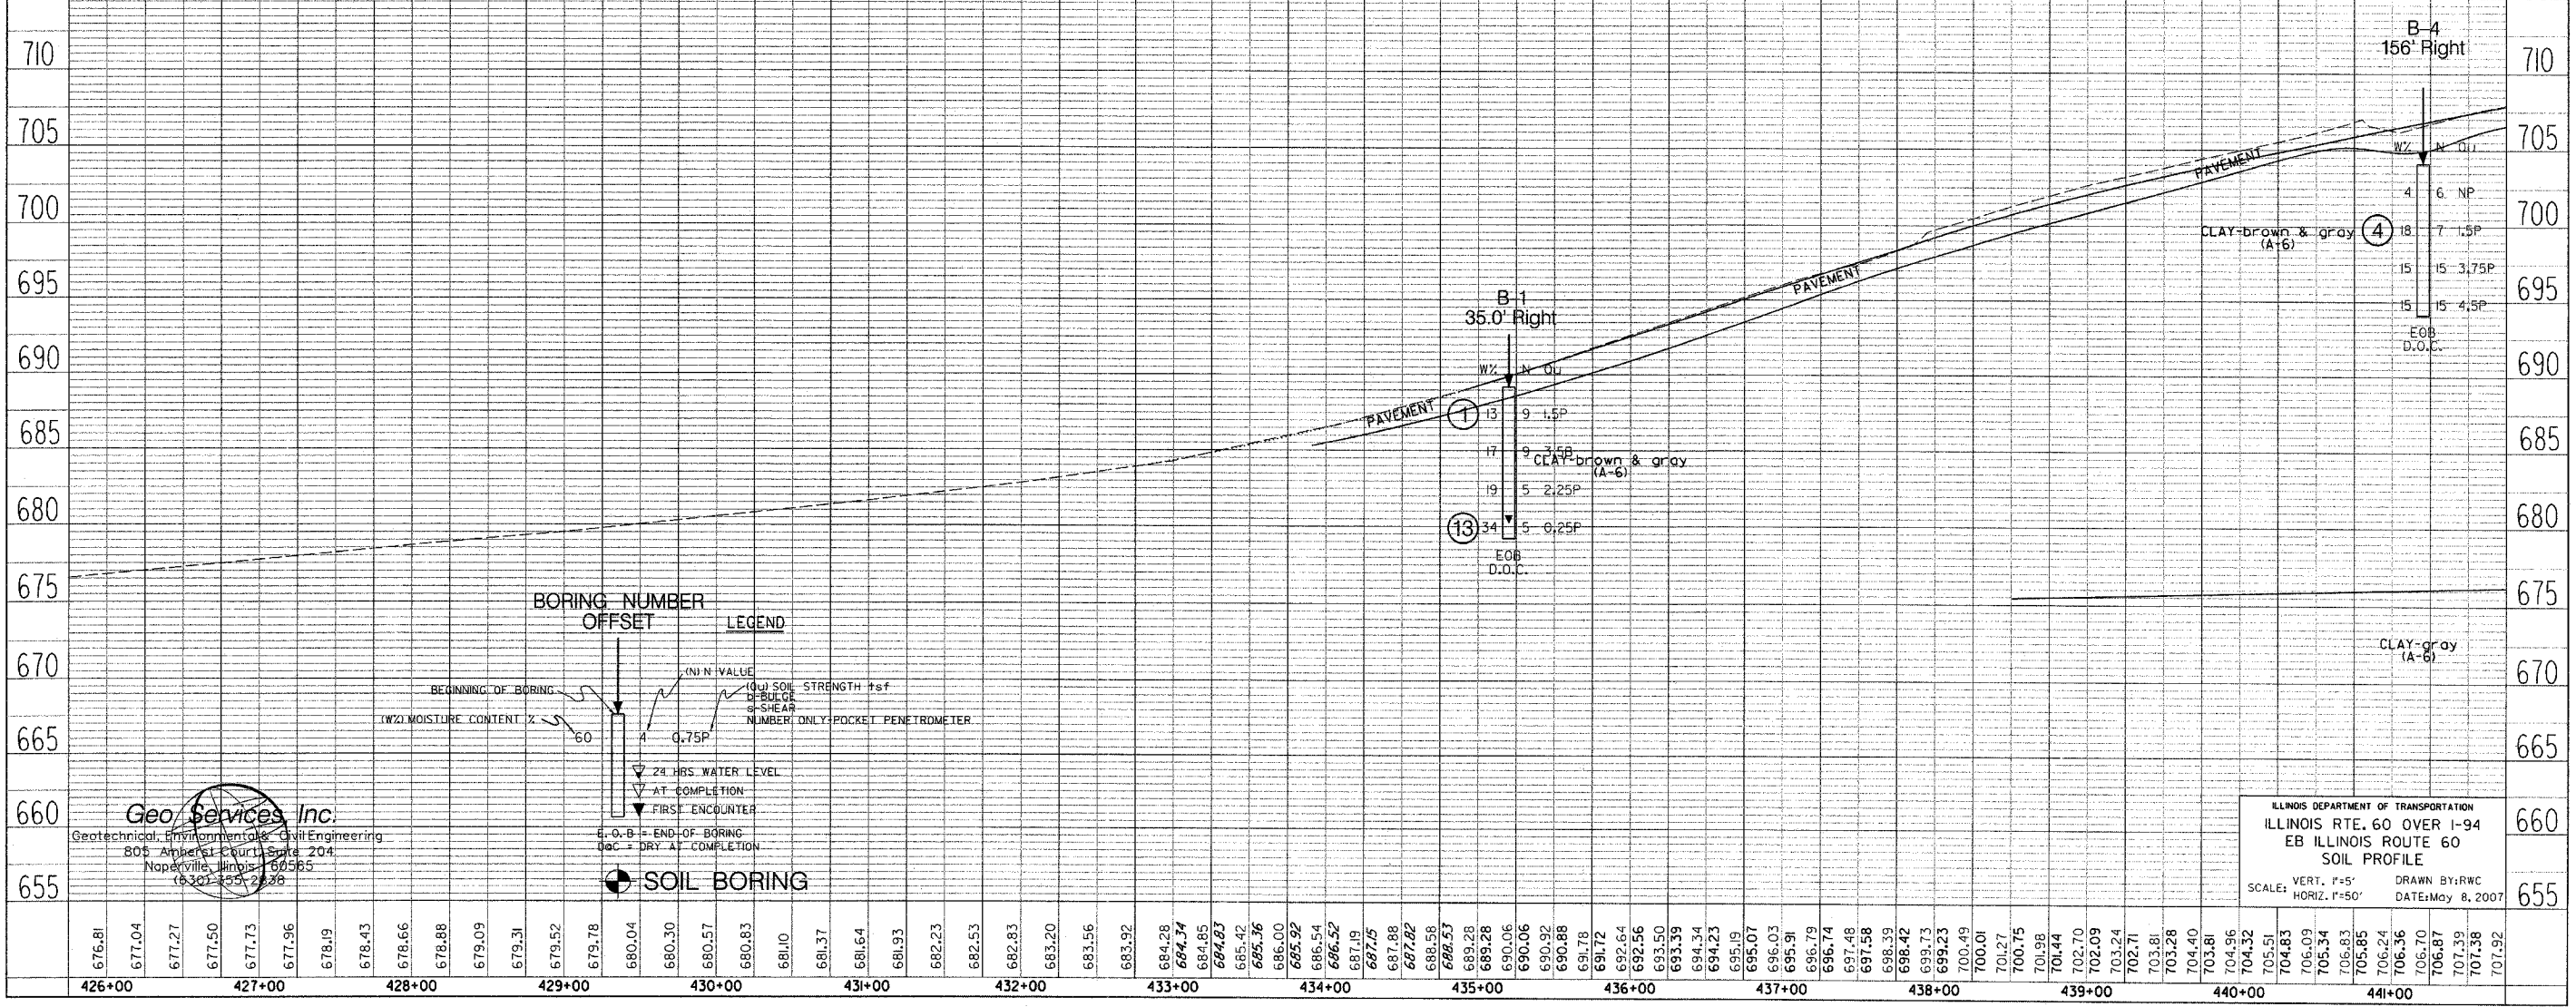


F.A.P. RTE.	SECTION	COUNTY	TOTAL SHEETS	SHEET NO.
335	ISR-2	LAKE	439	439A
STA. 432+83.12		TO STA. 470+56.84		
FED. ROAD DIST. NO.	ILLINOIS	FED. AID PROJECT	60B01	

PLAN	DATE	BY
SURVEYED		
PLOTTED		
CHECKED		
NOTE BOOK NO.		
DATE		
BY		

PROFILE	DATE	BY
SURVEYED		
PLOTTED		
CHECKED		
NOTE BOOK NO.		
DATE		
BY		

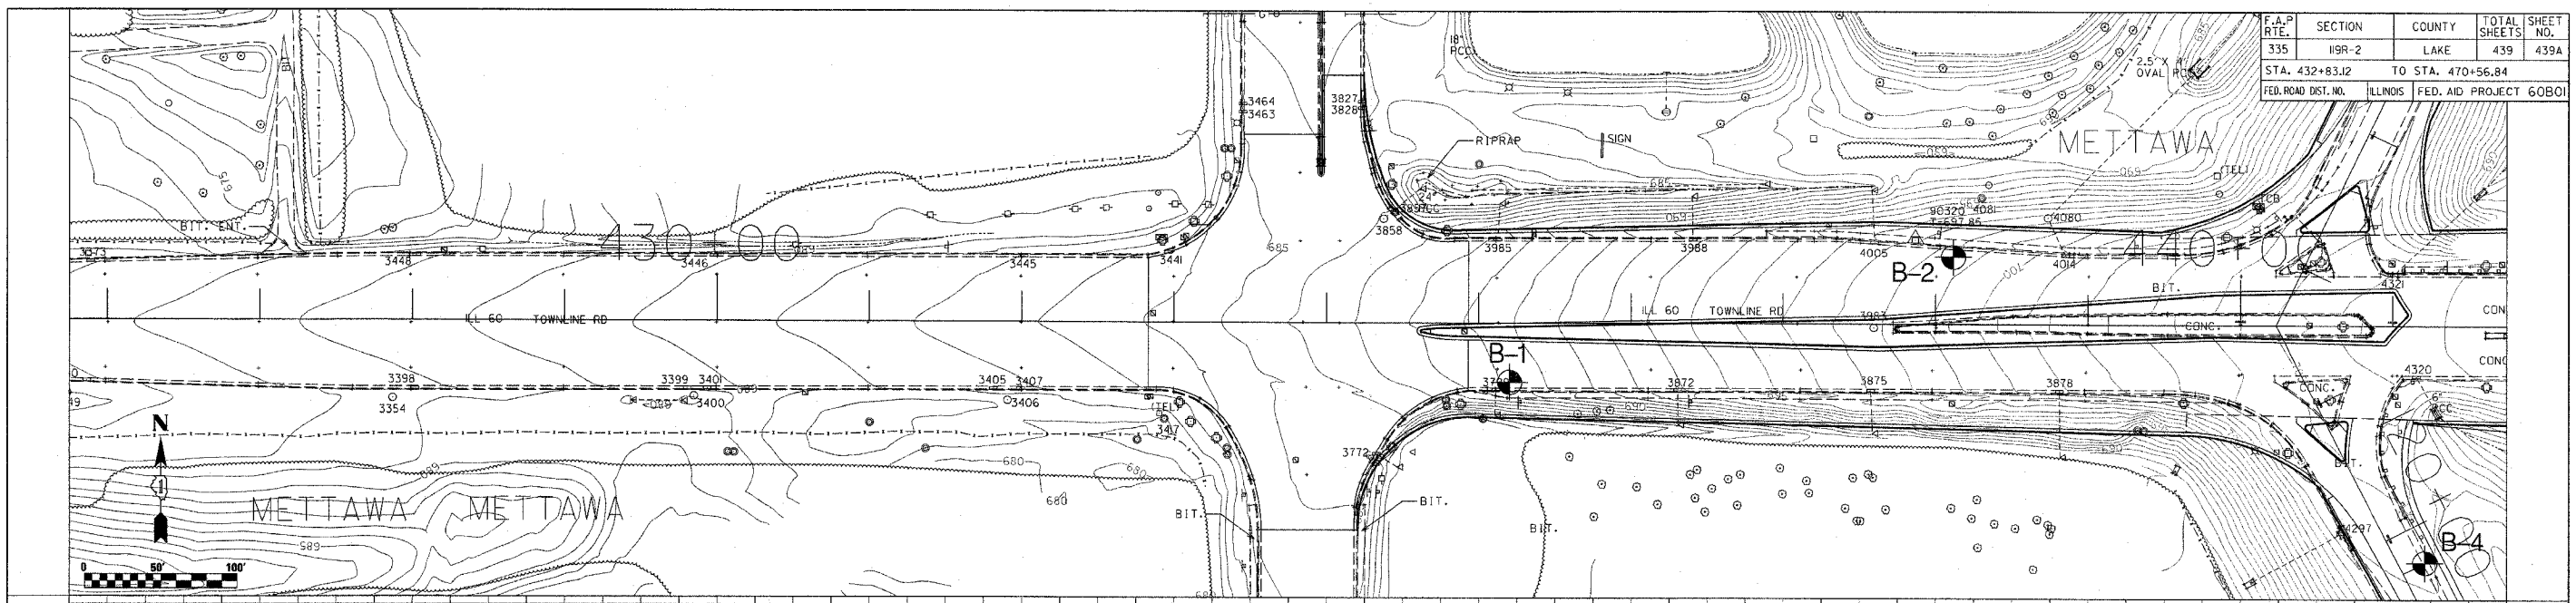

Geo Services Inc.
 Geotechnical, Environmental & Civil Engineering
 805 Apperel Court, Suite 204
 Naperville, Illinois 60565
 (630) 359-2338

ILLINOIS DEPARTMENT OF TRANSPORTATION
 ILLINOIS RTE. 60 OVER I-94
 EB ILLINOIS ROUTE 60
 SOIL PROFILE
 SCALE: VERT. F=5' HORIZ. F=50'
 DRAWN BY: RWC
 DATE: May 8, 2007