
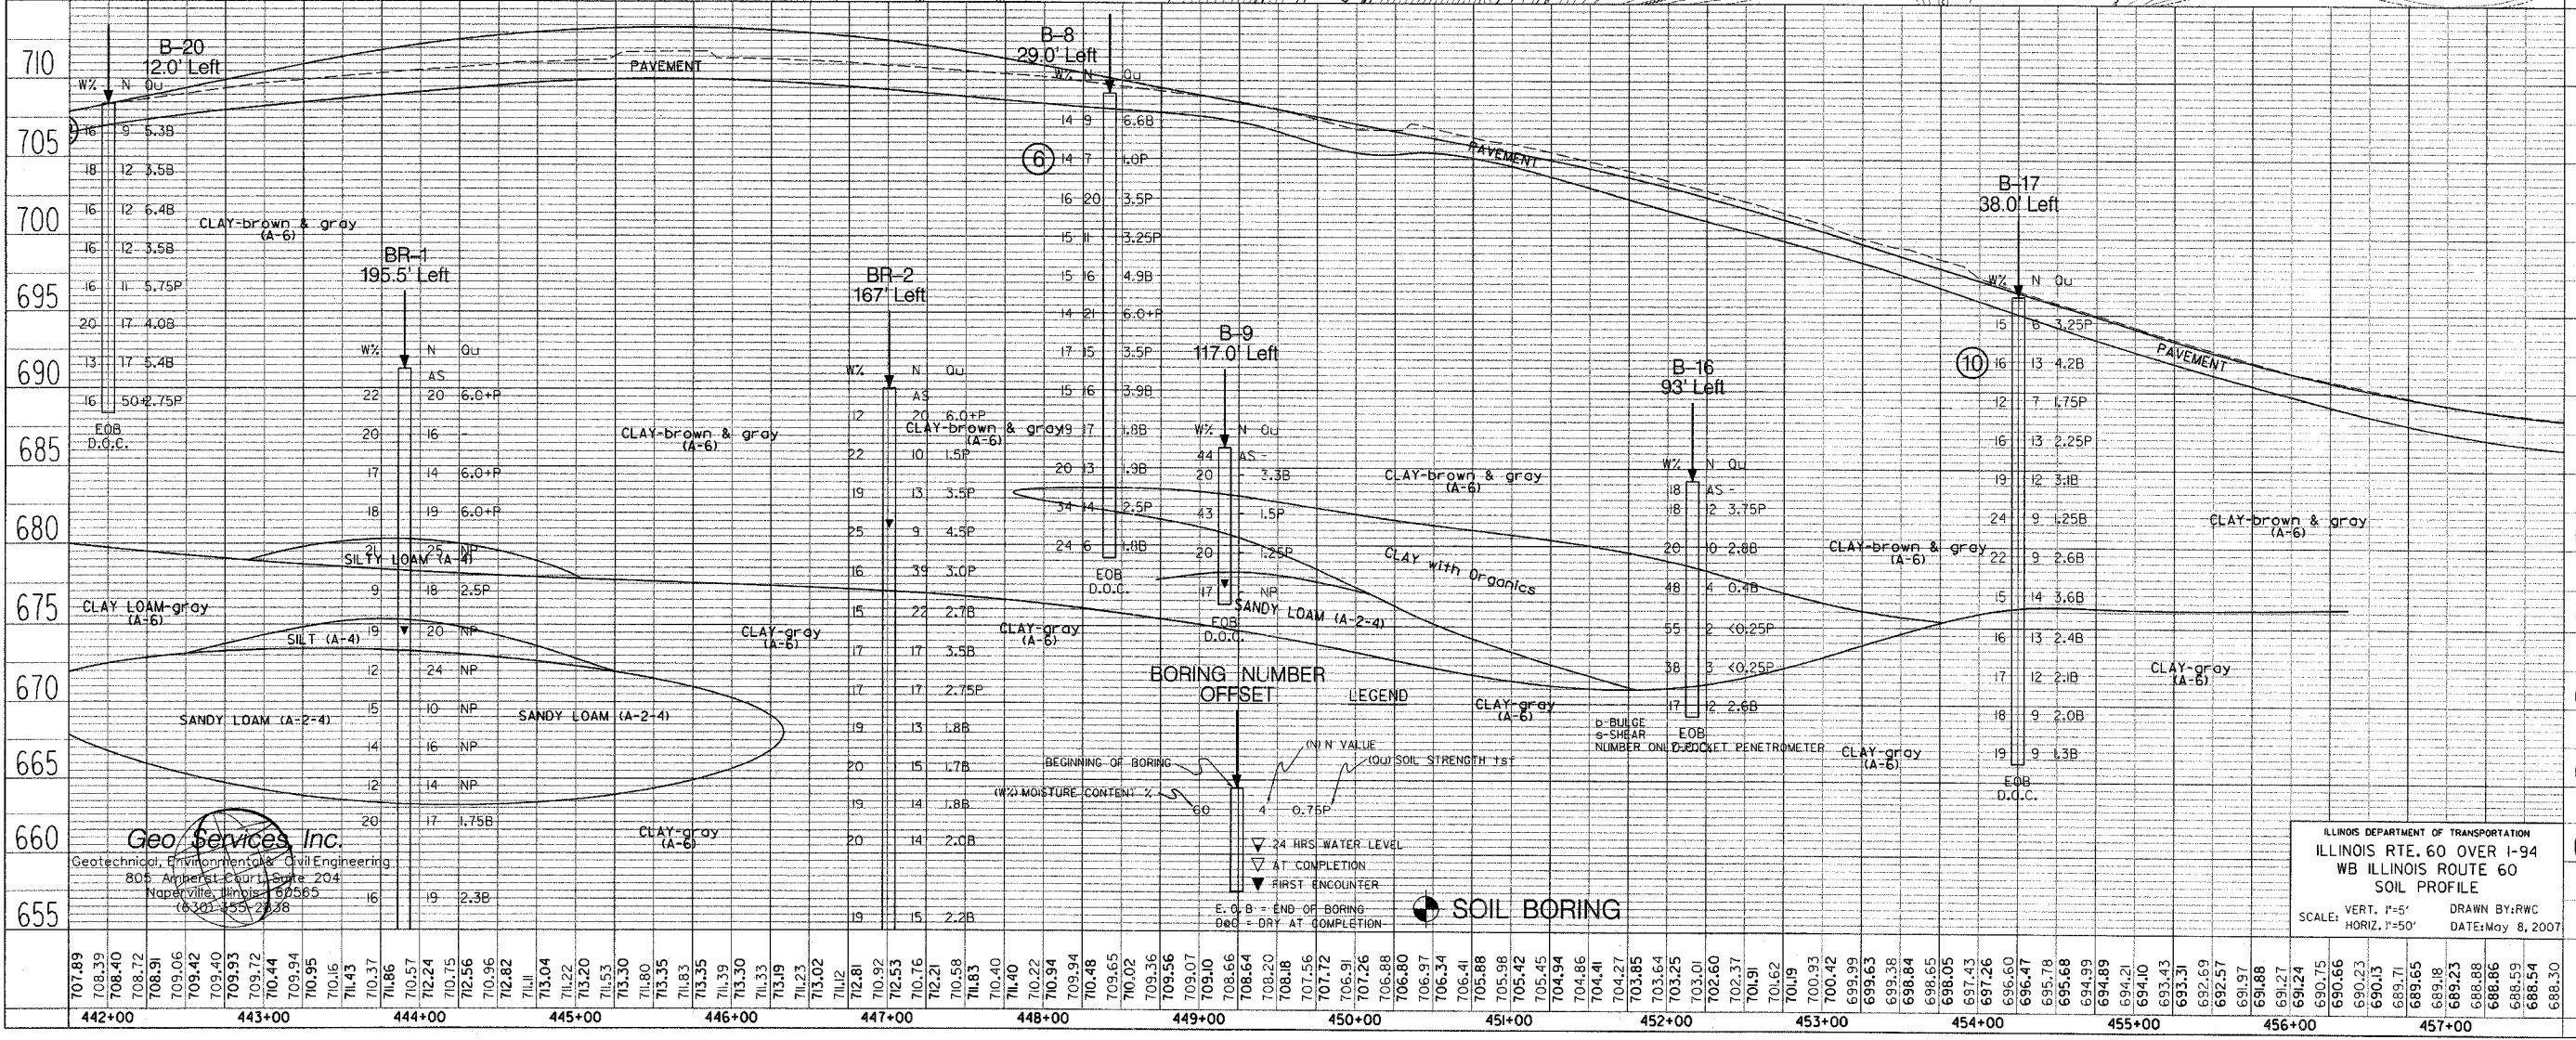


F.A.P. RTE.	SECTION	COUNTY	TOTAL SHEETS	SHEET NO.
335	19R-2	LAKE	439	439E
STA. 432+83.12		TO STA. 470+56.84		
FED. ROAD DIST. NO.	ILLINOIS	FED. AID PROJECT 60B01		

PLAN	SURVEYED	DATE
NOTE BOOK	PLANNED	
NO.	CHECKED	
	BY	
	DATE	

PROFILE	SURVEYED	DATE
NOTE BOOK	PLANNED	
NO.	CHECKED	
	BY	
	DATE	

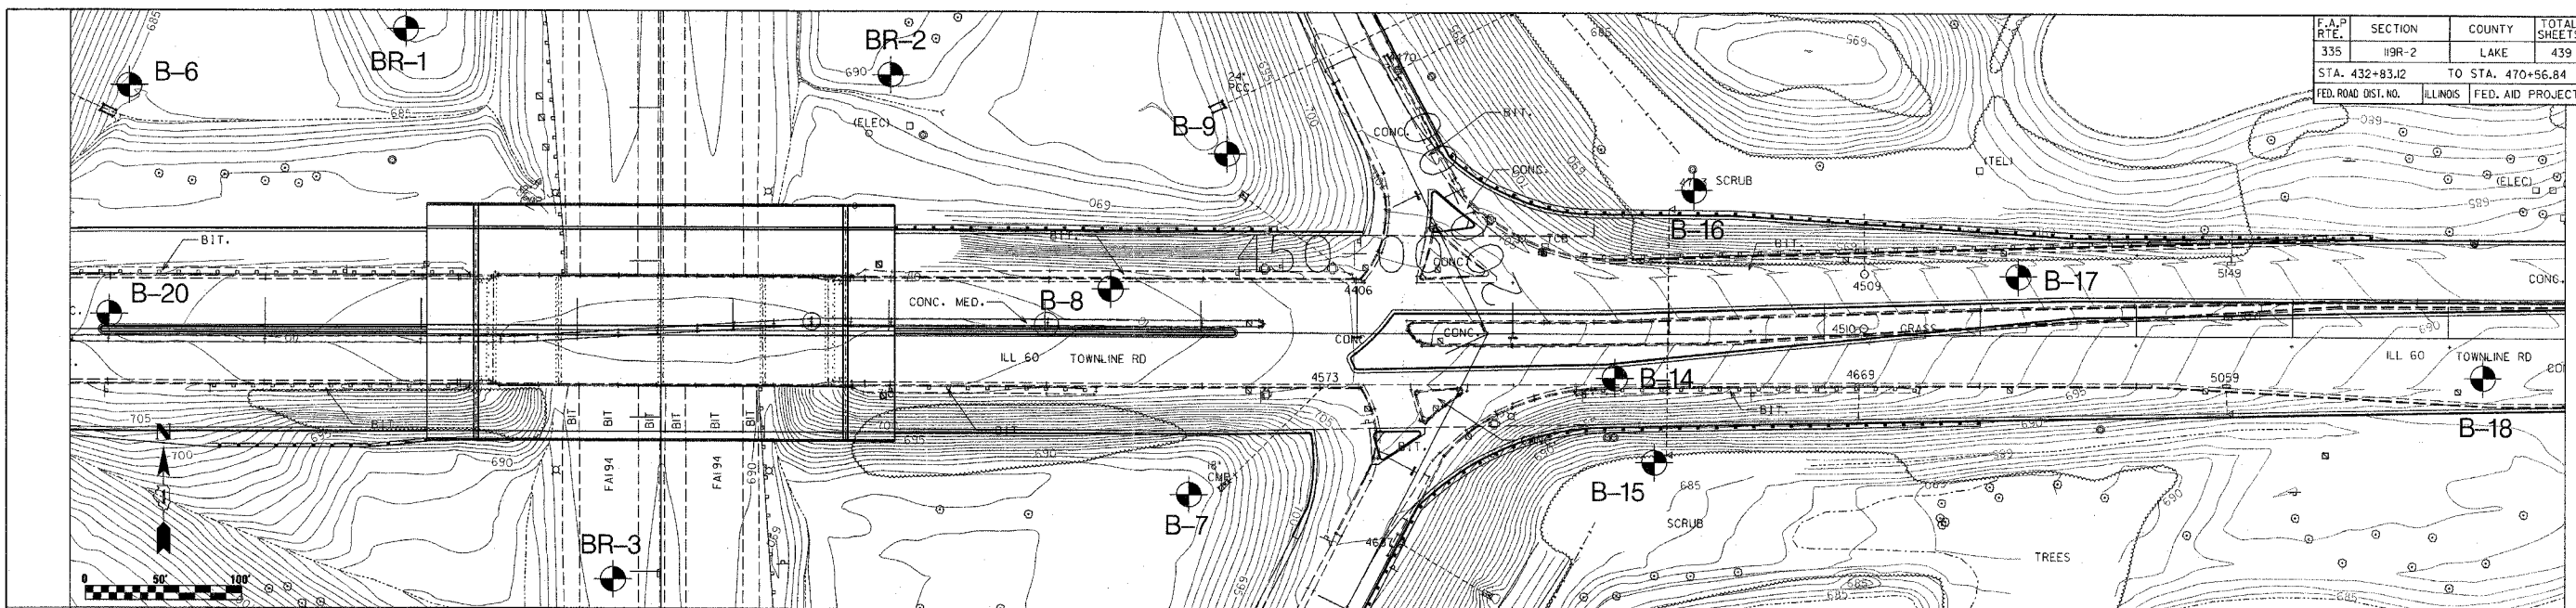

Geo Services Inc.
 Geotechnical, Environmental & Civil Engineering
 805 Amherst Court, Suite 204
 Naperville, Illinois 60565
 (630) 251-2298

ILLINOIS DEPARTMENT OF TRANSPORTATION
 ILLINOIS RTE. 60 OVER I-94
 WB ILLINOIS ROUTE 60
 SOIL PROFILE
 SCALE: VERT. 1"=5'
 HORIZ. 1"=50'
 DRAWN BY: RWC
 DATE: May 8, 2007