



\*REF-dra101

CONTRACT NO. 60003

F.A.U. RTE.	SECTION	COUNTY	TOTAL SHEETS	SHEET NO.
1574	0406 WRS	COOK	43	14
STA.		TO STA.		
FED. ROAD DIST. NO.		ILLINOIS FED. AID PROJECT		

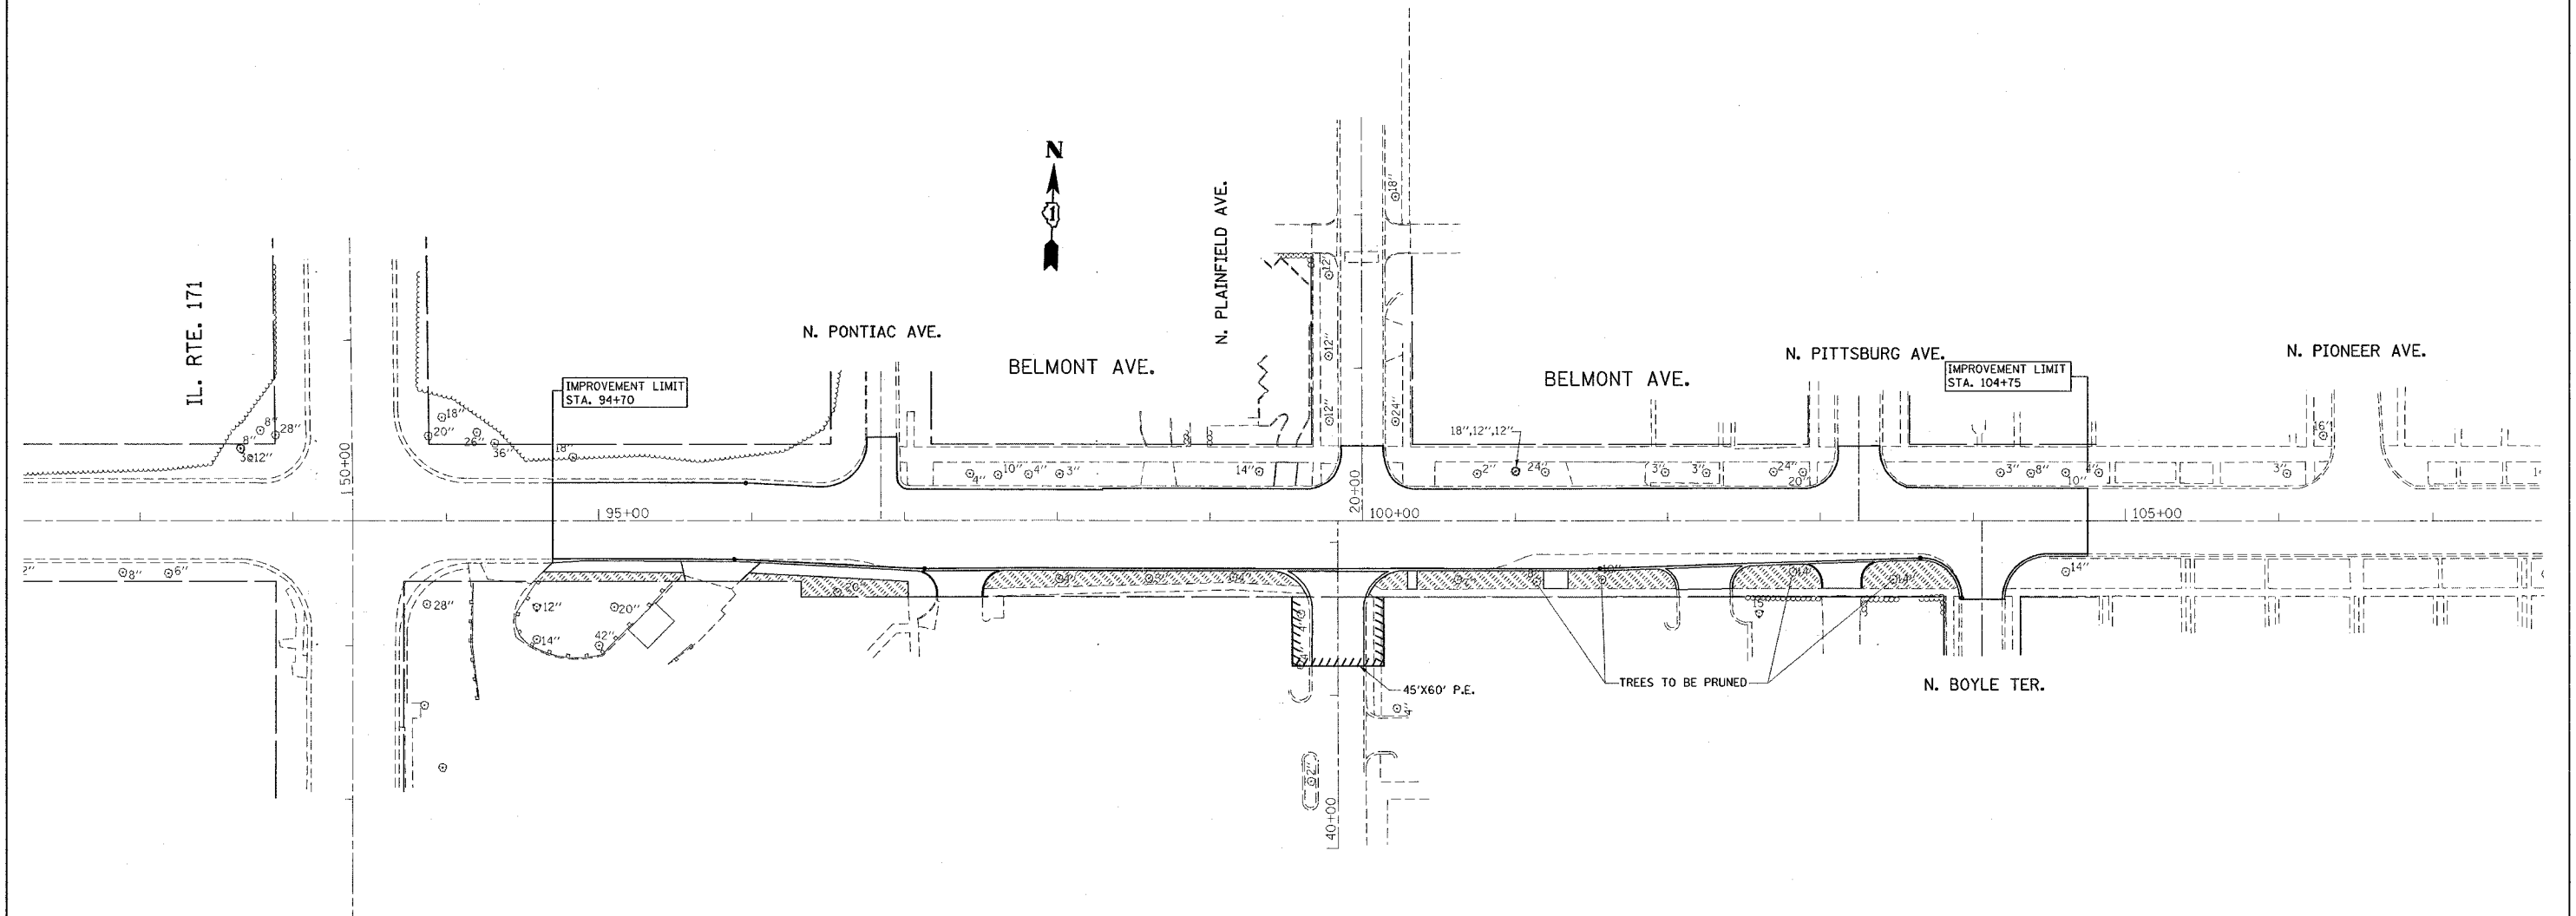


 SODDING  
 NITROGEN FERTILIZER NUTRIENT  
 PHOSPHOROUS FERTILIZER NUTRIENT  
 POTASSIUM FERTILIZER NUTRIENT  
 TOPSOIL 4"  
 SUPPLEMENTAL WATERING

PLOT DATE = 3/25/2007  
 PLOT SCALE = 5/8" = 1'-0"  
 USER NAME = ulrshid

REVISIONS	
NAME	DATE

ILLINOIS DEPARTMENT OF TRANSPORTATION

**BELMONT AVENUE  
 & PLAINFIELD AVENUE  
 LANDSCAPING PLAN**

SCALE: 1"=50'  
 DATE: 3/23/2007

DRAWN BY  
 CHECKED BY