


PLOT DATE = 4/1/2007
 FILE NAME = c:\proj\jesta\110607\va.beilmont.dwg
 PLOT SCALE = 10.0000' / IN.
 USER NAME = doreah

ORIGINAL SURVEY PLOTTED AREAS CHECKED

FINAL SURVEY PLOTTED AREAS CHECKED

DATE
 BT

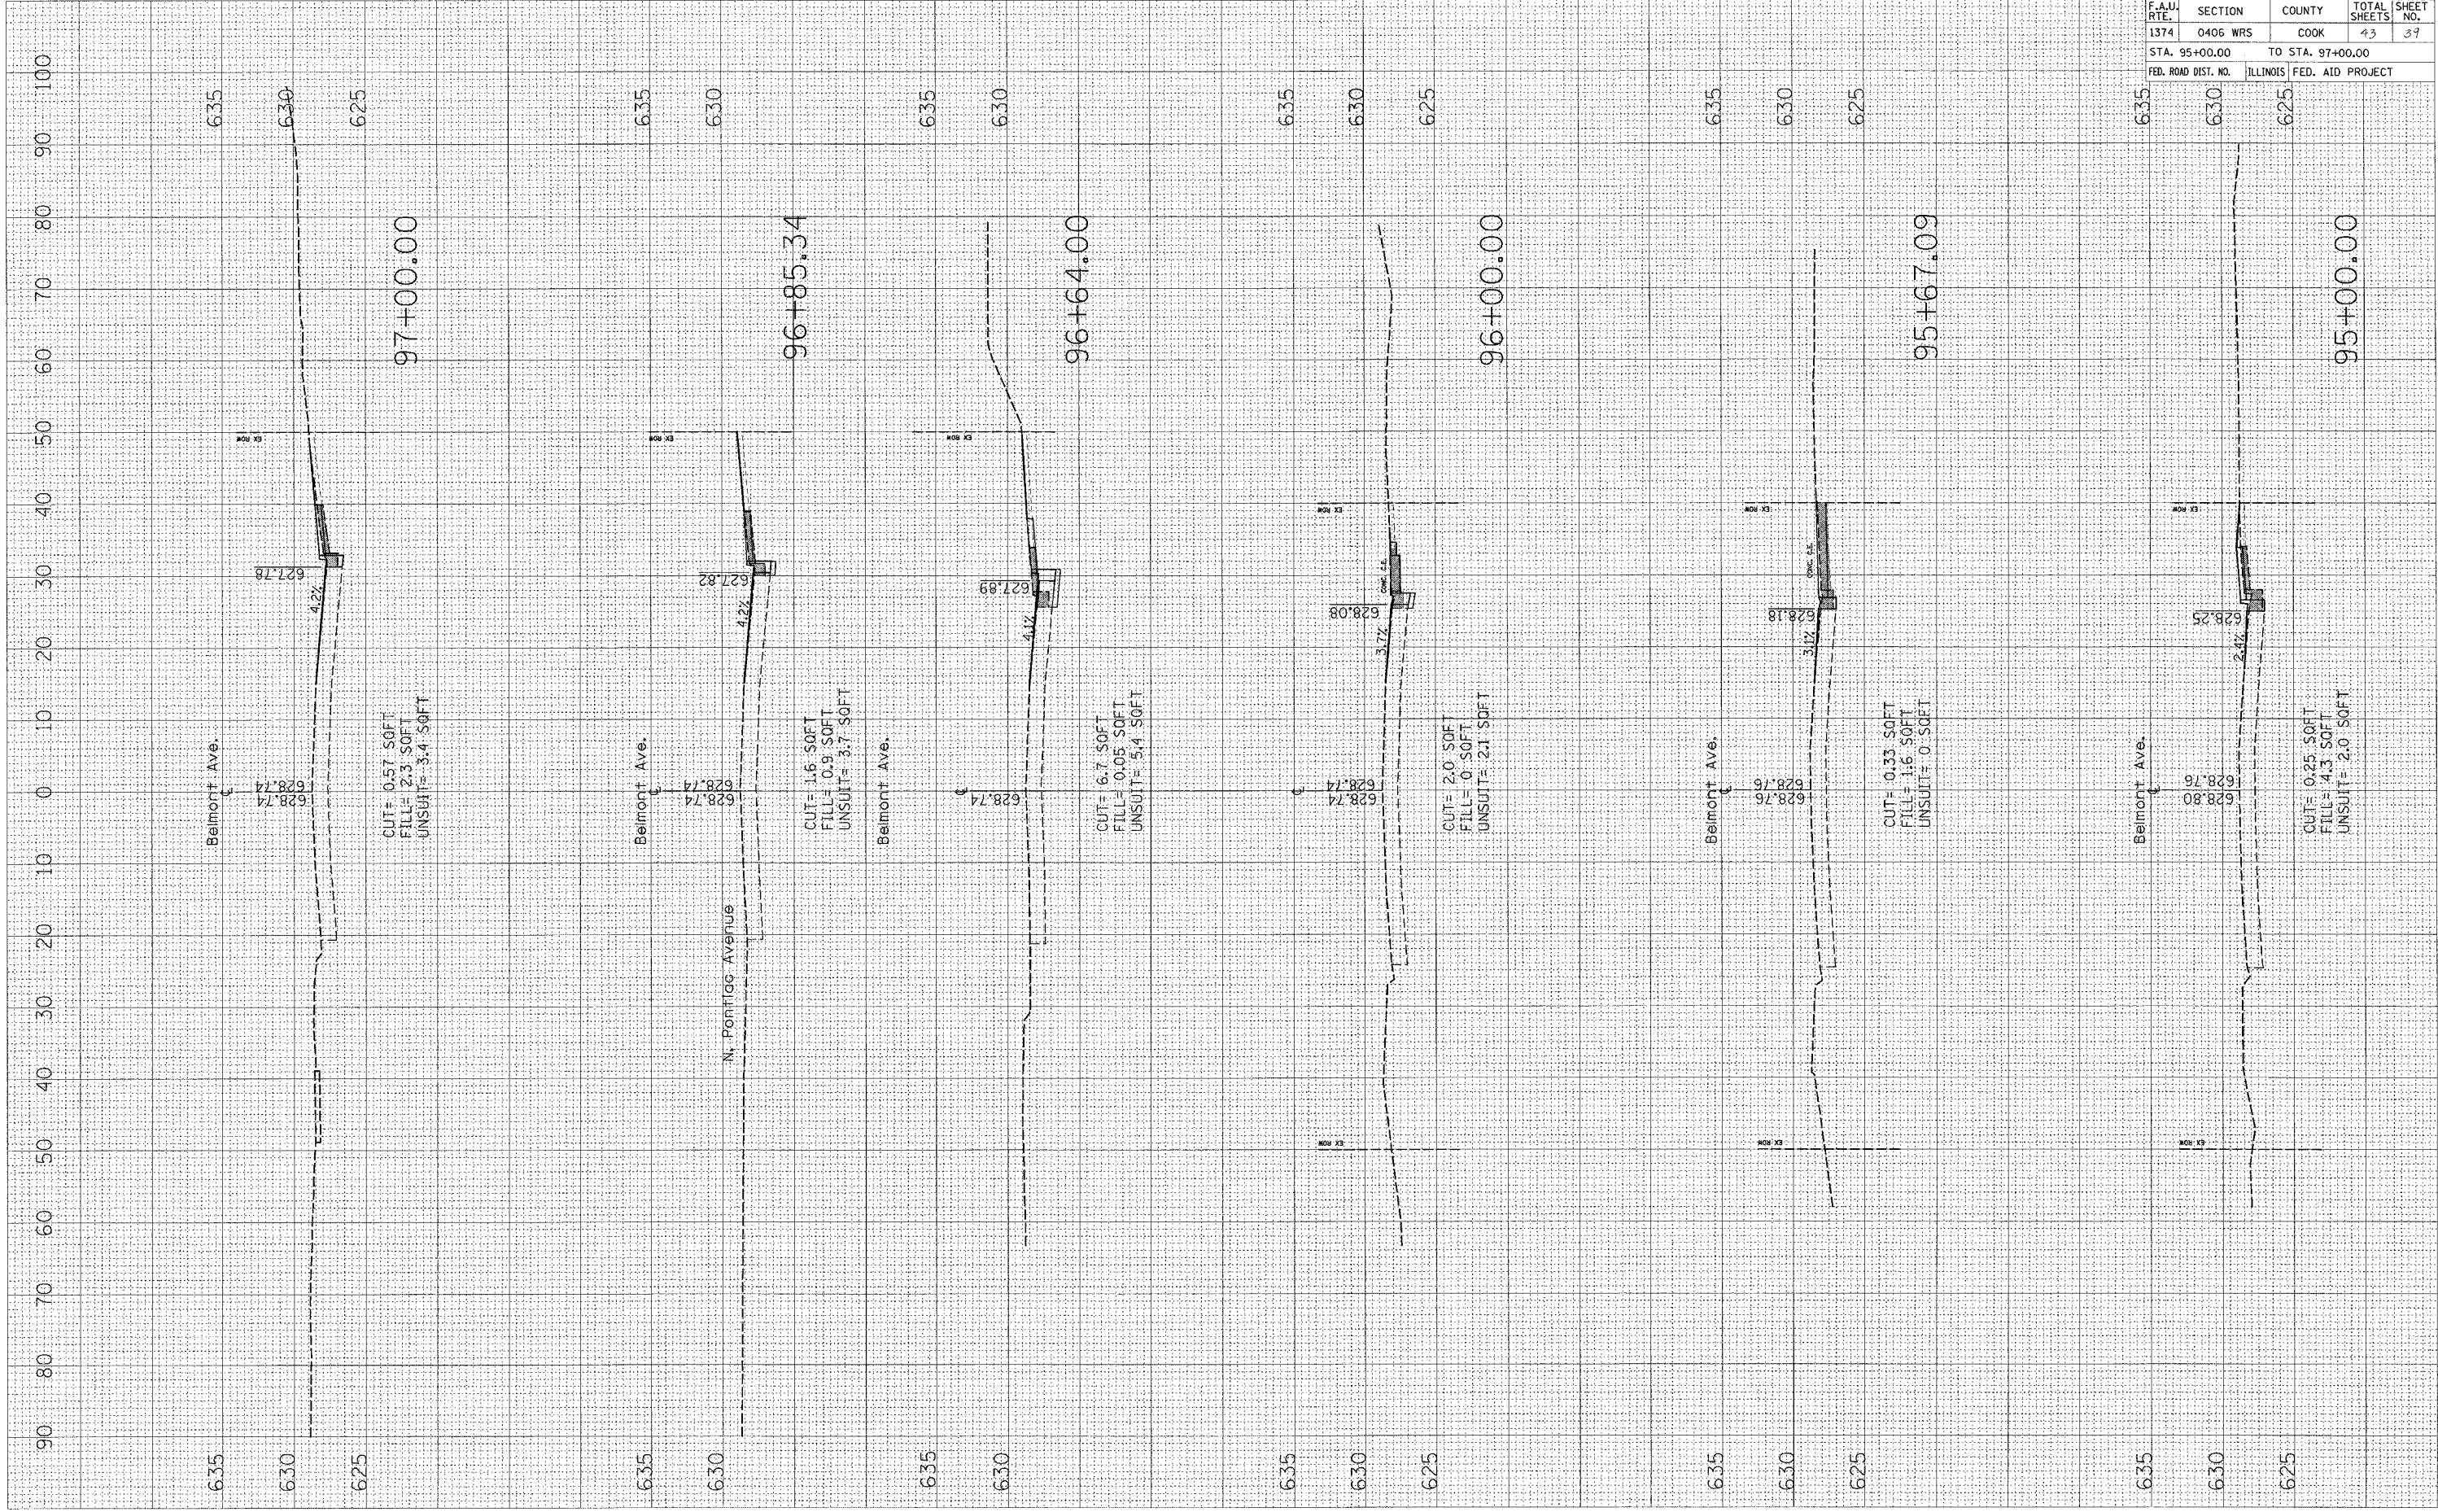

CONTRACT NO. 60C03				
F.A.U. RTE.	SECTION	COUNTY	TOTAL SHEETS	SHEET NO.
1374	0406 WRS	COOK	43	39
STA. 95+00.00		TO STA. 97+00.00		
FED. ROAD DIST. NO.		ILLINOIS FED. AID PROJECT		