


PLOT DATE = 4/1/2007
 FILE NAME = c:\pva\jst\1116897\va_1a1\mont_1.dwg
 PLOT SCALE = 10.0000' / 1" = 120
 USER NAME = jst

ORIGINAL SURVEY PLOTTED
 SURVEY PLOTTED
 TEMPLATE AREAS CHECKED

FINAL SURVEY PLOTTED
 NOTE BOOK AREAS CHECKED

DATE

BY

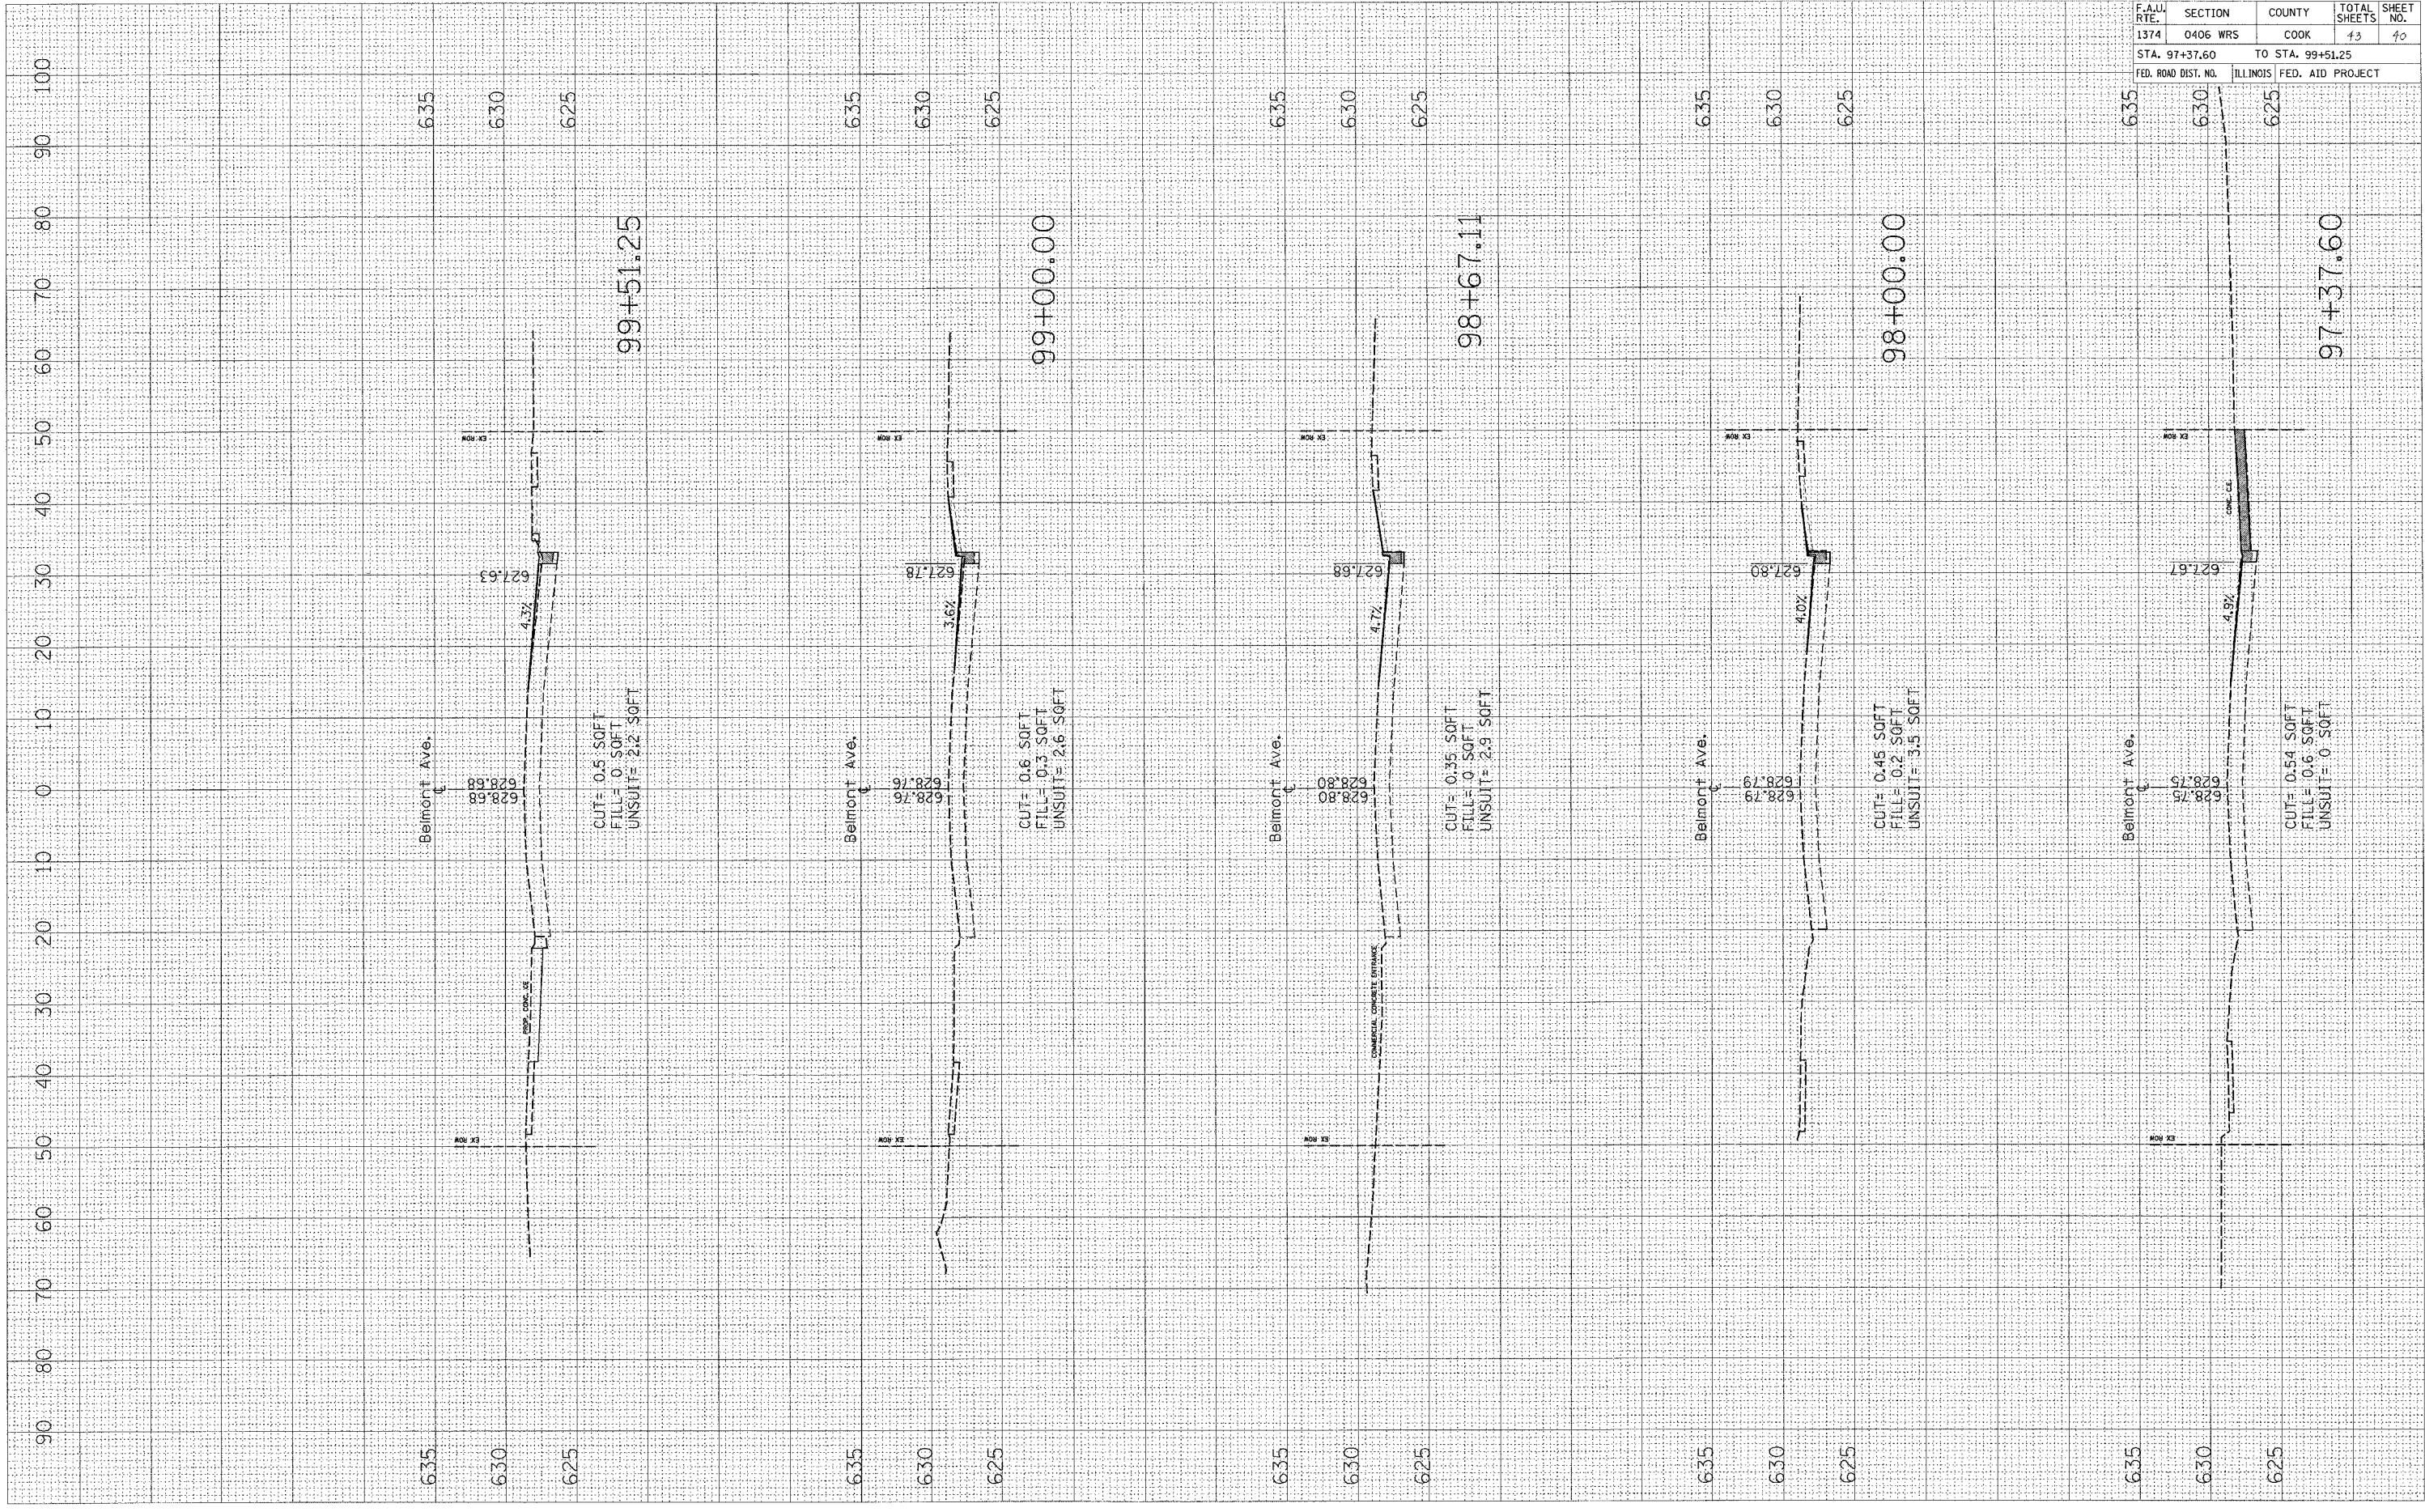

CONTRACT NO. 60003			
F.A.U. RTE.	SECTION	COUNTY	TOTAL SHEET NO.
1374	0406 WRS	COOK	43
STA. 97+37.60		TO STA. 99+51.25	
FED. ROAD DIST. NO.	ILLINOIS FED. AID PROJECT		

90 80 70 60 50 40 30 20 10 0 10 20 30 40 50 60 70 80 90 100

6.35

6.30

6.25

6.35

6.30

6.25

6.35

6.30

6.25

6.35

6.30

6.25

6.35

6.30

6.25

6.35

6.30

6.25

6.35

6.30

6.25

6.35

6.30

6.25

6.35

6.30

6.25

6.35

6.30

6.25