


PLOT DATE = 4/1/2007
 FILE NAME = c:\projects\1019507\vs.beimont.dwg
 USER NAME = shirah

ORIGINAL SURVEY
 SURVEY NO. _____
 SURVEYED BY _____
 PLOTTED BY _____
 TEMPLATE _____
 AREAS CHECKED _____

FINAL SURVEY
 SURVEY NO. _____
 SURVEYED BY _____
 PLOTTED BY _____
 TEMPLATE _____
 AREAS CHECKED _____

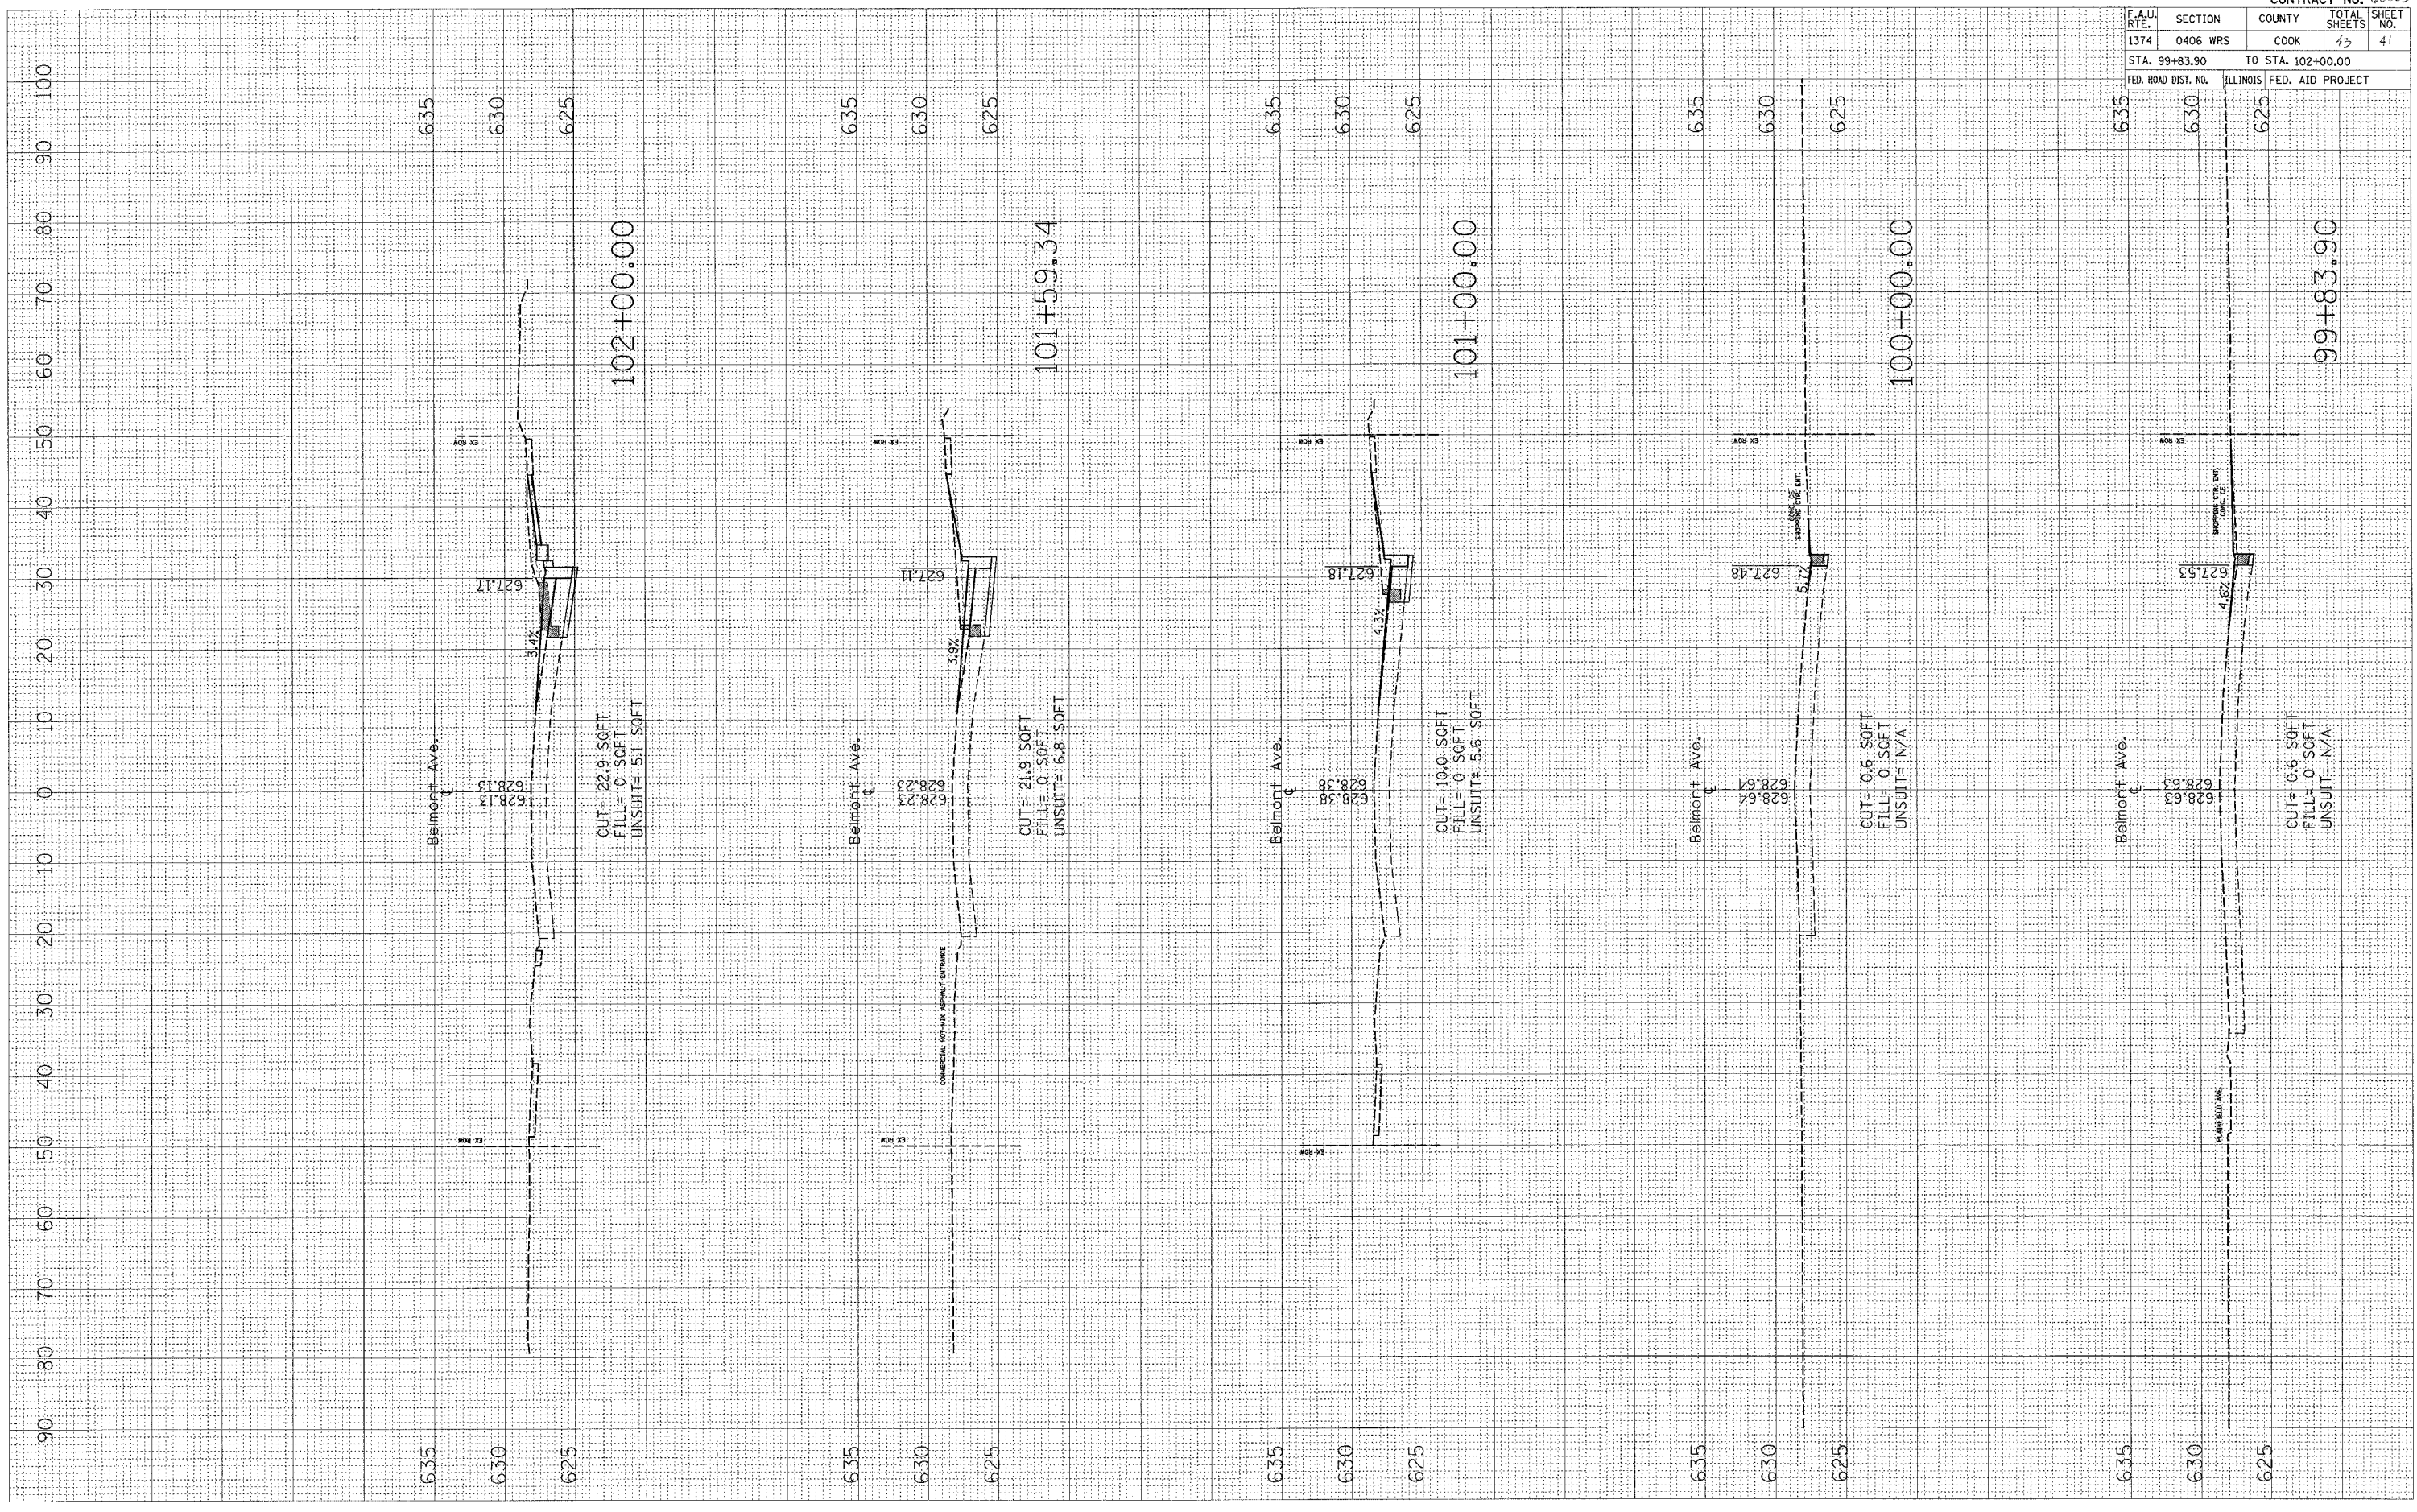

CONTRACT NO. 6003				
F.A.U. RTE.	SECTION	COUNTY	TOTAL SHEETS	SHEET NO.
1374	0406 WRS	COOK	43	41
STA. 99+83.90		TO STA. 102+00.00		
FED. ROAD DIST. NO. ILLINOIS FED. AID PROJECT				