


PLOT DATE = 4/4/2007
 FILE NAME = c:\pcc\pcc\vs\103+68\vs_belmont.dwg
 USER NAME = abraham

ORIGINAL SURVEY PLOTTED
 SURVEY PLOTTED
 TEMPLATE
 AREAS CHECKED

FINAL SURVEY PLOTTED
 SURVEY PLOTTED
 TEMPLATE
 AREAS CHECKED

BY: _____ DATE: _____

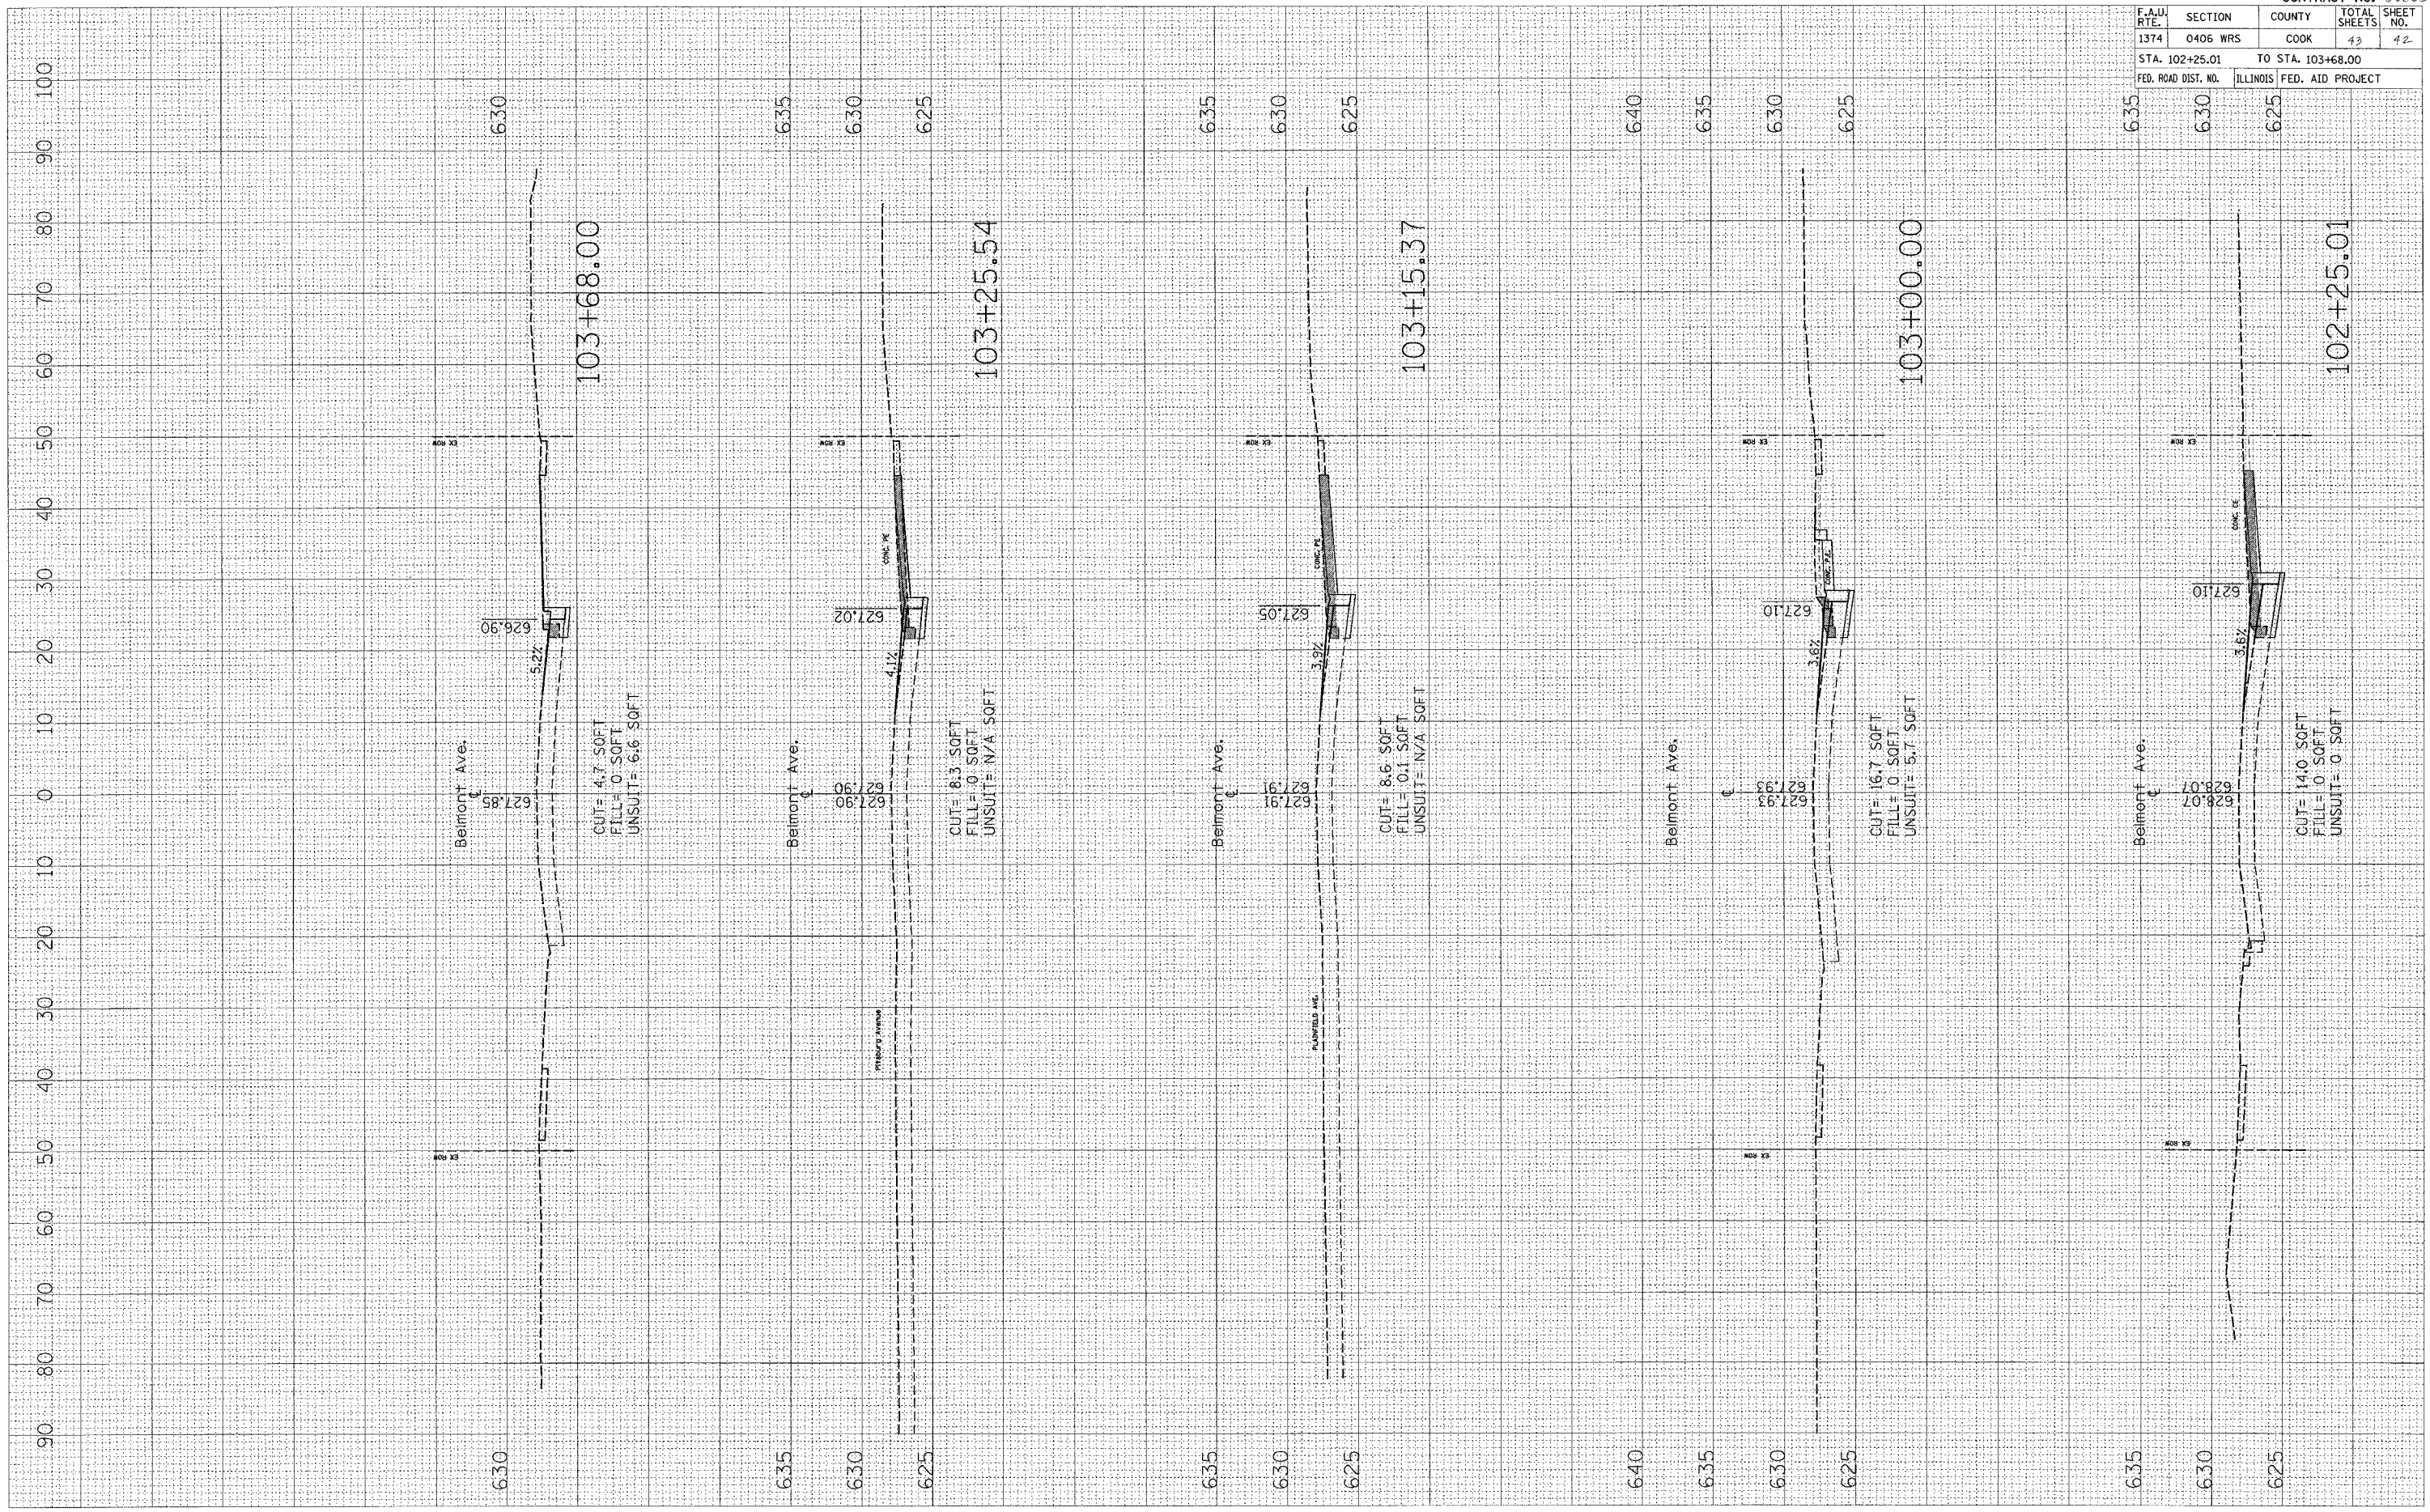

F.A.U. RTE. 1374	SECTION 0406 WRS	COUNTY COOK	TOTAL SHEETS 43	SHEET NO. 42
STA. 102+25.01		TO STA. 103+68.00		
FED. ROAD DIST. NO. ILLINOIS	FED. AID PROJECT			

CONTRACT NO. 60003