


PLOT DATE = 3/15/2007  
 FILE NAME = c:\projects\110907\110907\110907.dwg  
 USER NAME = abraham

ORIGINAL SURVEY  
 SURVEY NO. \_\_\_\_\_  
 PLOTTED TEMPLATE AREAS CHECKED

FINAL SURVEY  
 SURVEY NO. \_\_\_\_\_  
 PLOTTED TEMPLATE AREAS CHECKED

BY \_\_\_\_\_  
 DATE \_\_\_\_\_

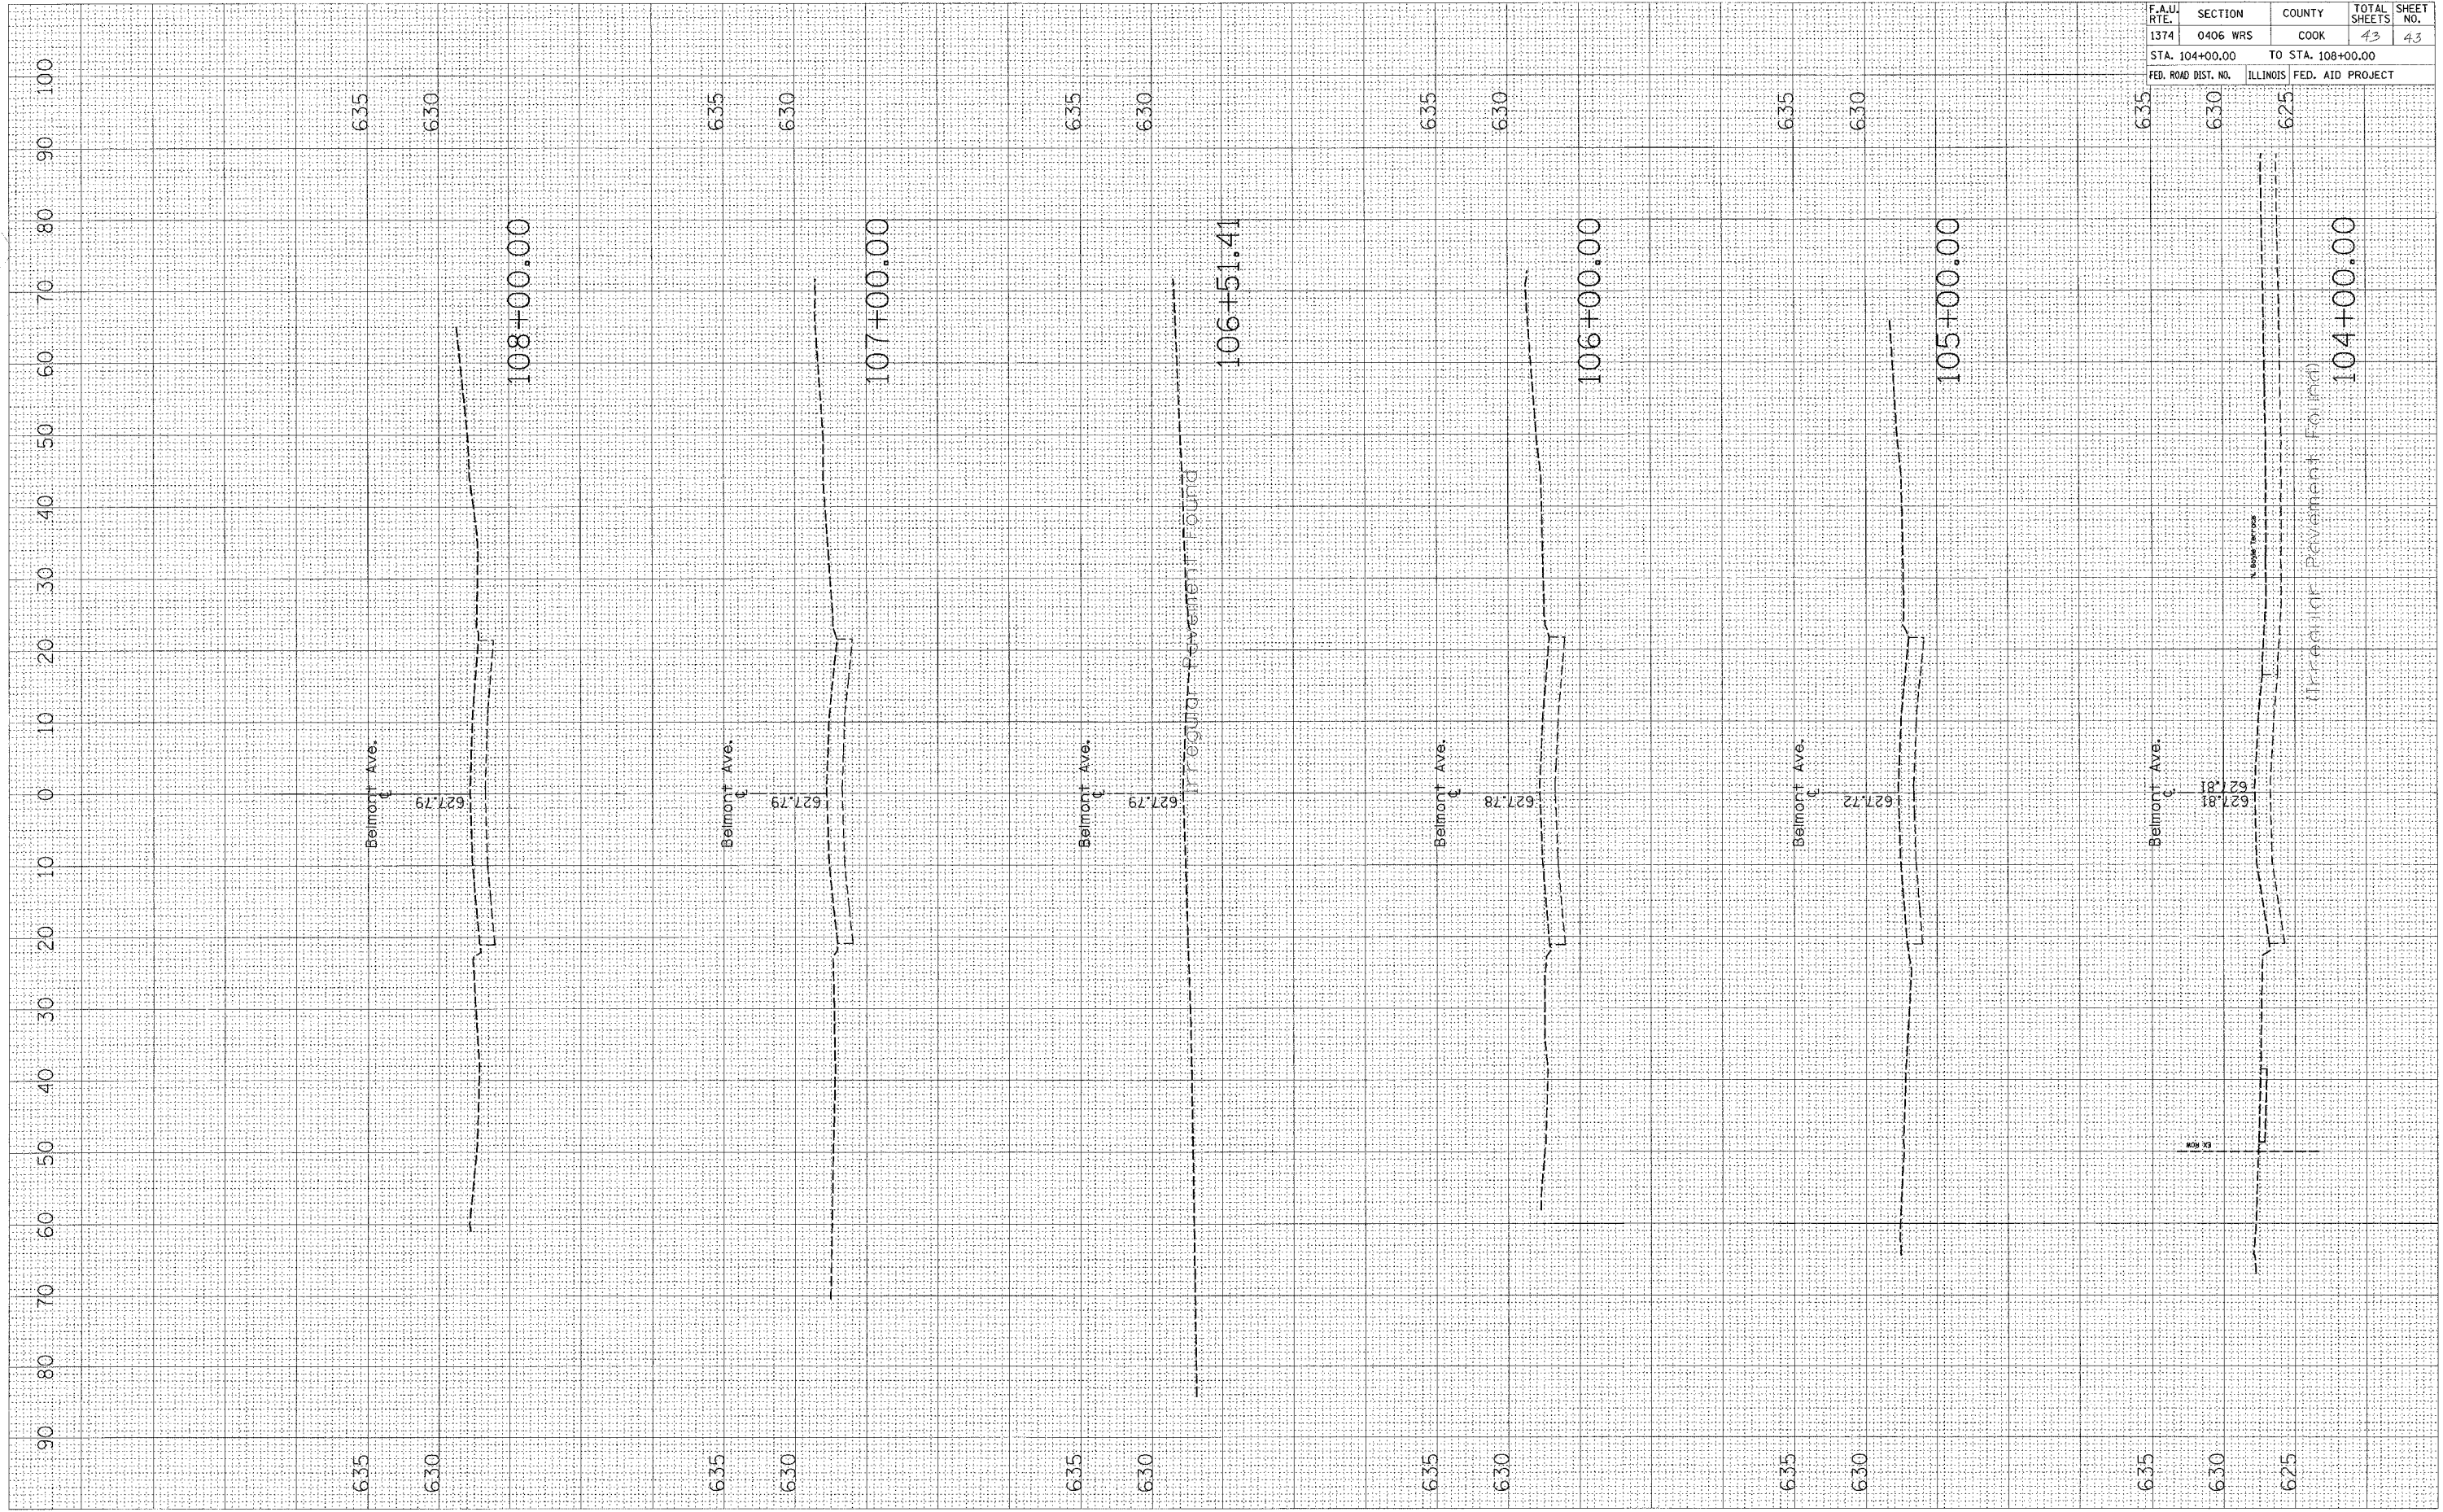

CONTRACT NO. 60003				
F.A.U. RTE.	SECTION	COUNTY	TOTAL SHEETS	SHEET NO.
1374	0406 WRS	COOK	43	43
STA. 104+00.00		TO STA. 108+00.00		
FED. ROAD DIST. NO.		ILLINOIS FED. AID PROJECT		

110907 Pavement Found