


CONTRACT NO. 62636  
F.A.I. SECTION COUNTY TOTAL SHEET NO.  
94 2003-071 RS COOK 91 48  
STA. 597+00 TO STA. 612+00  
FED. HIGHWAY DIST. NO. 1 ILLINOIS FED. AID PROJECT

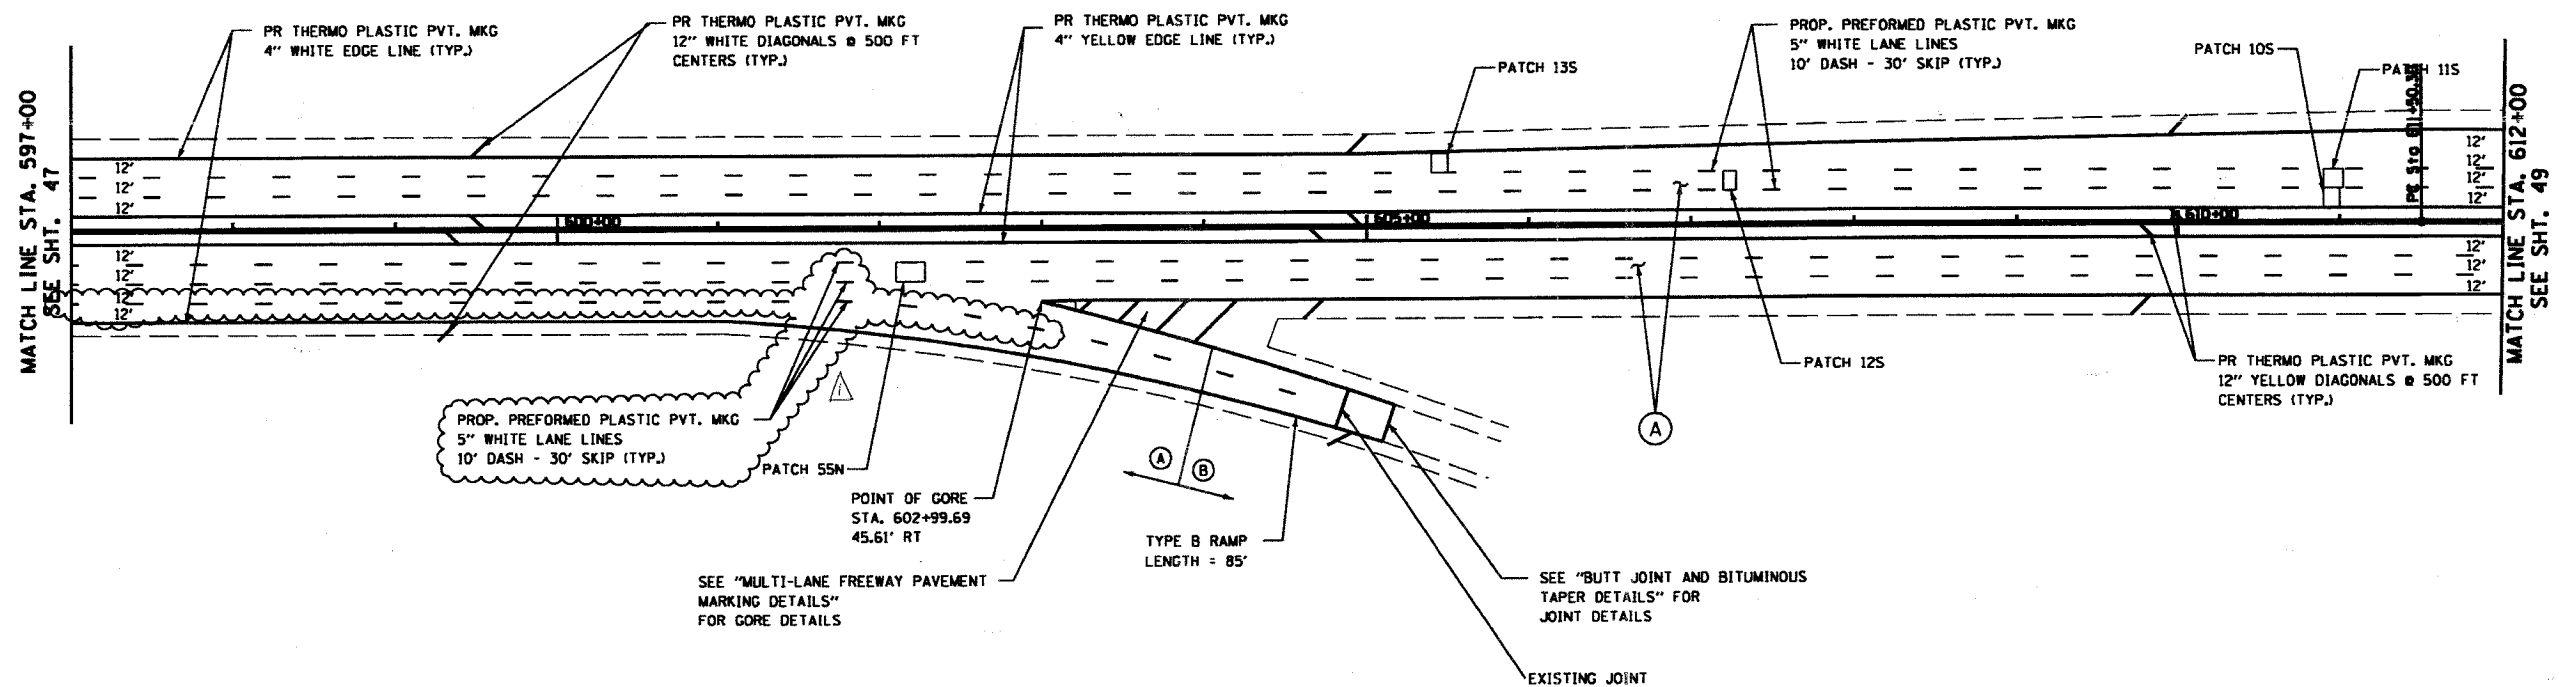

- LEGEND**
- Ⓐ PROPOSED MAINLINE RESURFACING
    - POLYMERIZED HMA SURFACE, SMA, N80 1-3/4"
    - POLYMERIZED HMA BINDER, SMA, N80 1-3/4"
  - PROPOSED MAINLINE SHOULDER RESURFACING
    - HMA SURFACE, MIX D, N70 (IL 9.5 mm) 1-3/4"
    - HMA BINDER, IL-19, N70, VARIES 2-1/4" TO 2-3/4"
  - Ⓑ PROPOSED RAMP AND RAMP SHOULDER RESURFACING
    - HMA SURFACE, MIX D, N70 (IL 9.5mm) 1-3/4"
    - HMA BINDER, IL-19, N70, VARIES 2-1/4" TO 2-3/4"
  - Ⓐ FRAMES AND GRATES TO BE ADJUSTED

NOTE:  
SEE "MULTI-LANE FREEWAY  
PAVEMENT MARKING DETAILS"  
FOR PLACEMENT & TYPE  
OF RAISED REFLECTIVE  
PAVEMENT MARKERS

REVISIONS		ILLINOIS DEPARTMENT OF TRANSPORTATION PROPOSED ROADWAY PLANS F.A.I. 94 (I-94) STA 597+00 TO STA 612+00
NAME	DATE	
		SCALE: 1"=50' DATE MAY 2007 DRAWN BY CHECKED BY
HWL	7/17/07	

Edens I 94 Resurfacing Project

Rev. 7-20-07

PLT DATE: 7/17/07  
FILE NAME: I94RESURF  
PLOT SCALE: 1"=50'  
USER NAME: HOUT