

PLOT DATE = 1/12/2007
 FILE NAME = c:\pvc\pvc3\108\03\127\127.dwg
 PLOT SCALE = 1/8"=1'-0" / IN.
 USER NAME = drvelosgn


ORIGINAL SURVEY
 SURVEY PLOTTED
 TEMPLATE AREAS CHECKED

FINAL SURVEY
 SURVEY PLOTTED
 TEMPLATE AREAS CHECKED

DATE

BY

NO.

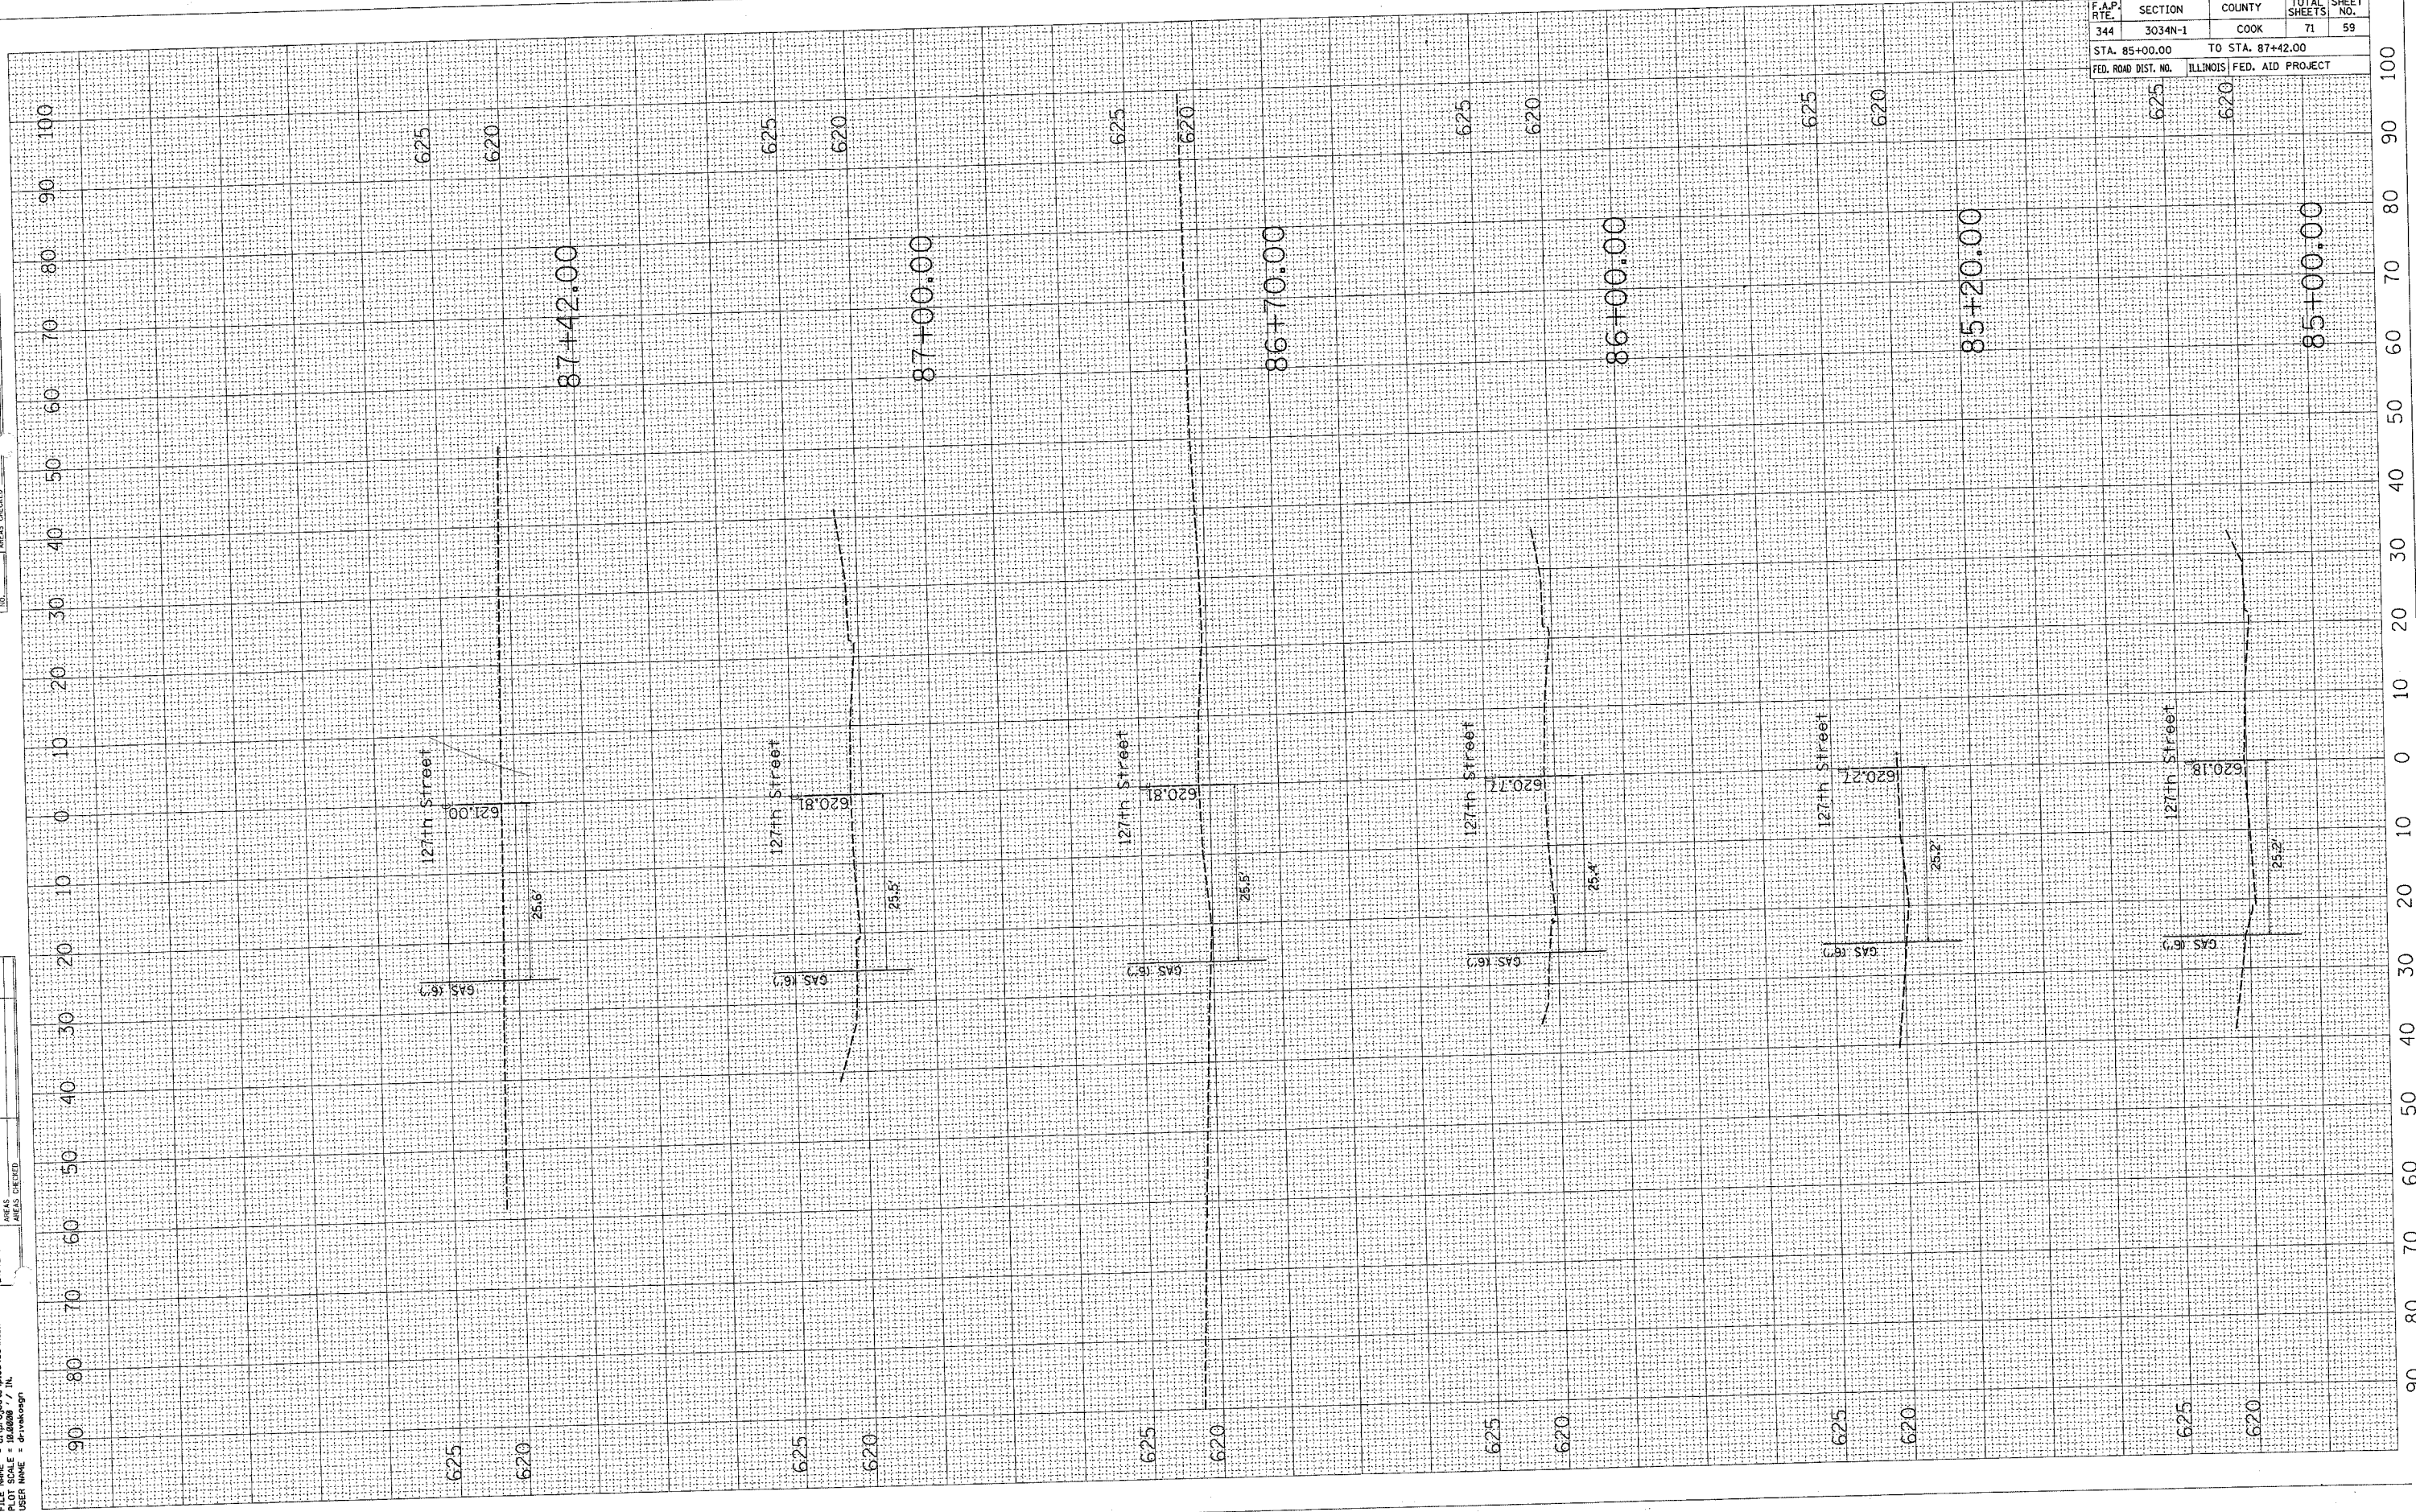

F.A.P. RTE.	SECTION	COUNTY	TOTAL SHEETS	SHEET NO.
344	3034N-1	COOK	71	59
STA. 85+00.00		TO STA. 87+42.00		
FED. ROAD DIST. NO.		ILLINOIS FED. AID PROJECT		

90 80 70 60 50 40 30 20 10 0 10 20 30 40 50 60 70 80 90 100