


PLOT DATE = 1/3/2007
 FILE NAME = c:\projects\1060403\127th\sh\127th.sh
 PLOT SCALE = 10.0000' / IN.
 USER NAME = driskough

ORIGINAL SURVEY
 CHECKED
 SURVEY PLOTTED
 NOTE BOOK
 AREAS CHECKED

FINAL SURVEY
 CHECKED
 SURVEY PLOTTED
 NOTE BOOK
 AREAS CHECKED

BY _____ DATE _____

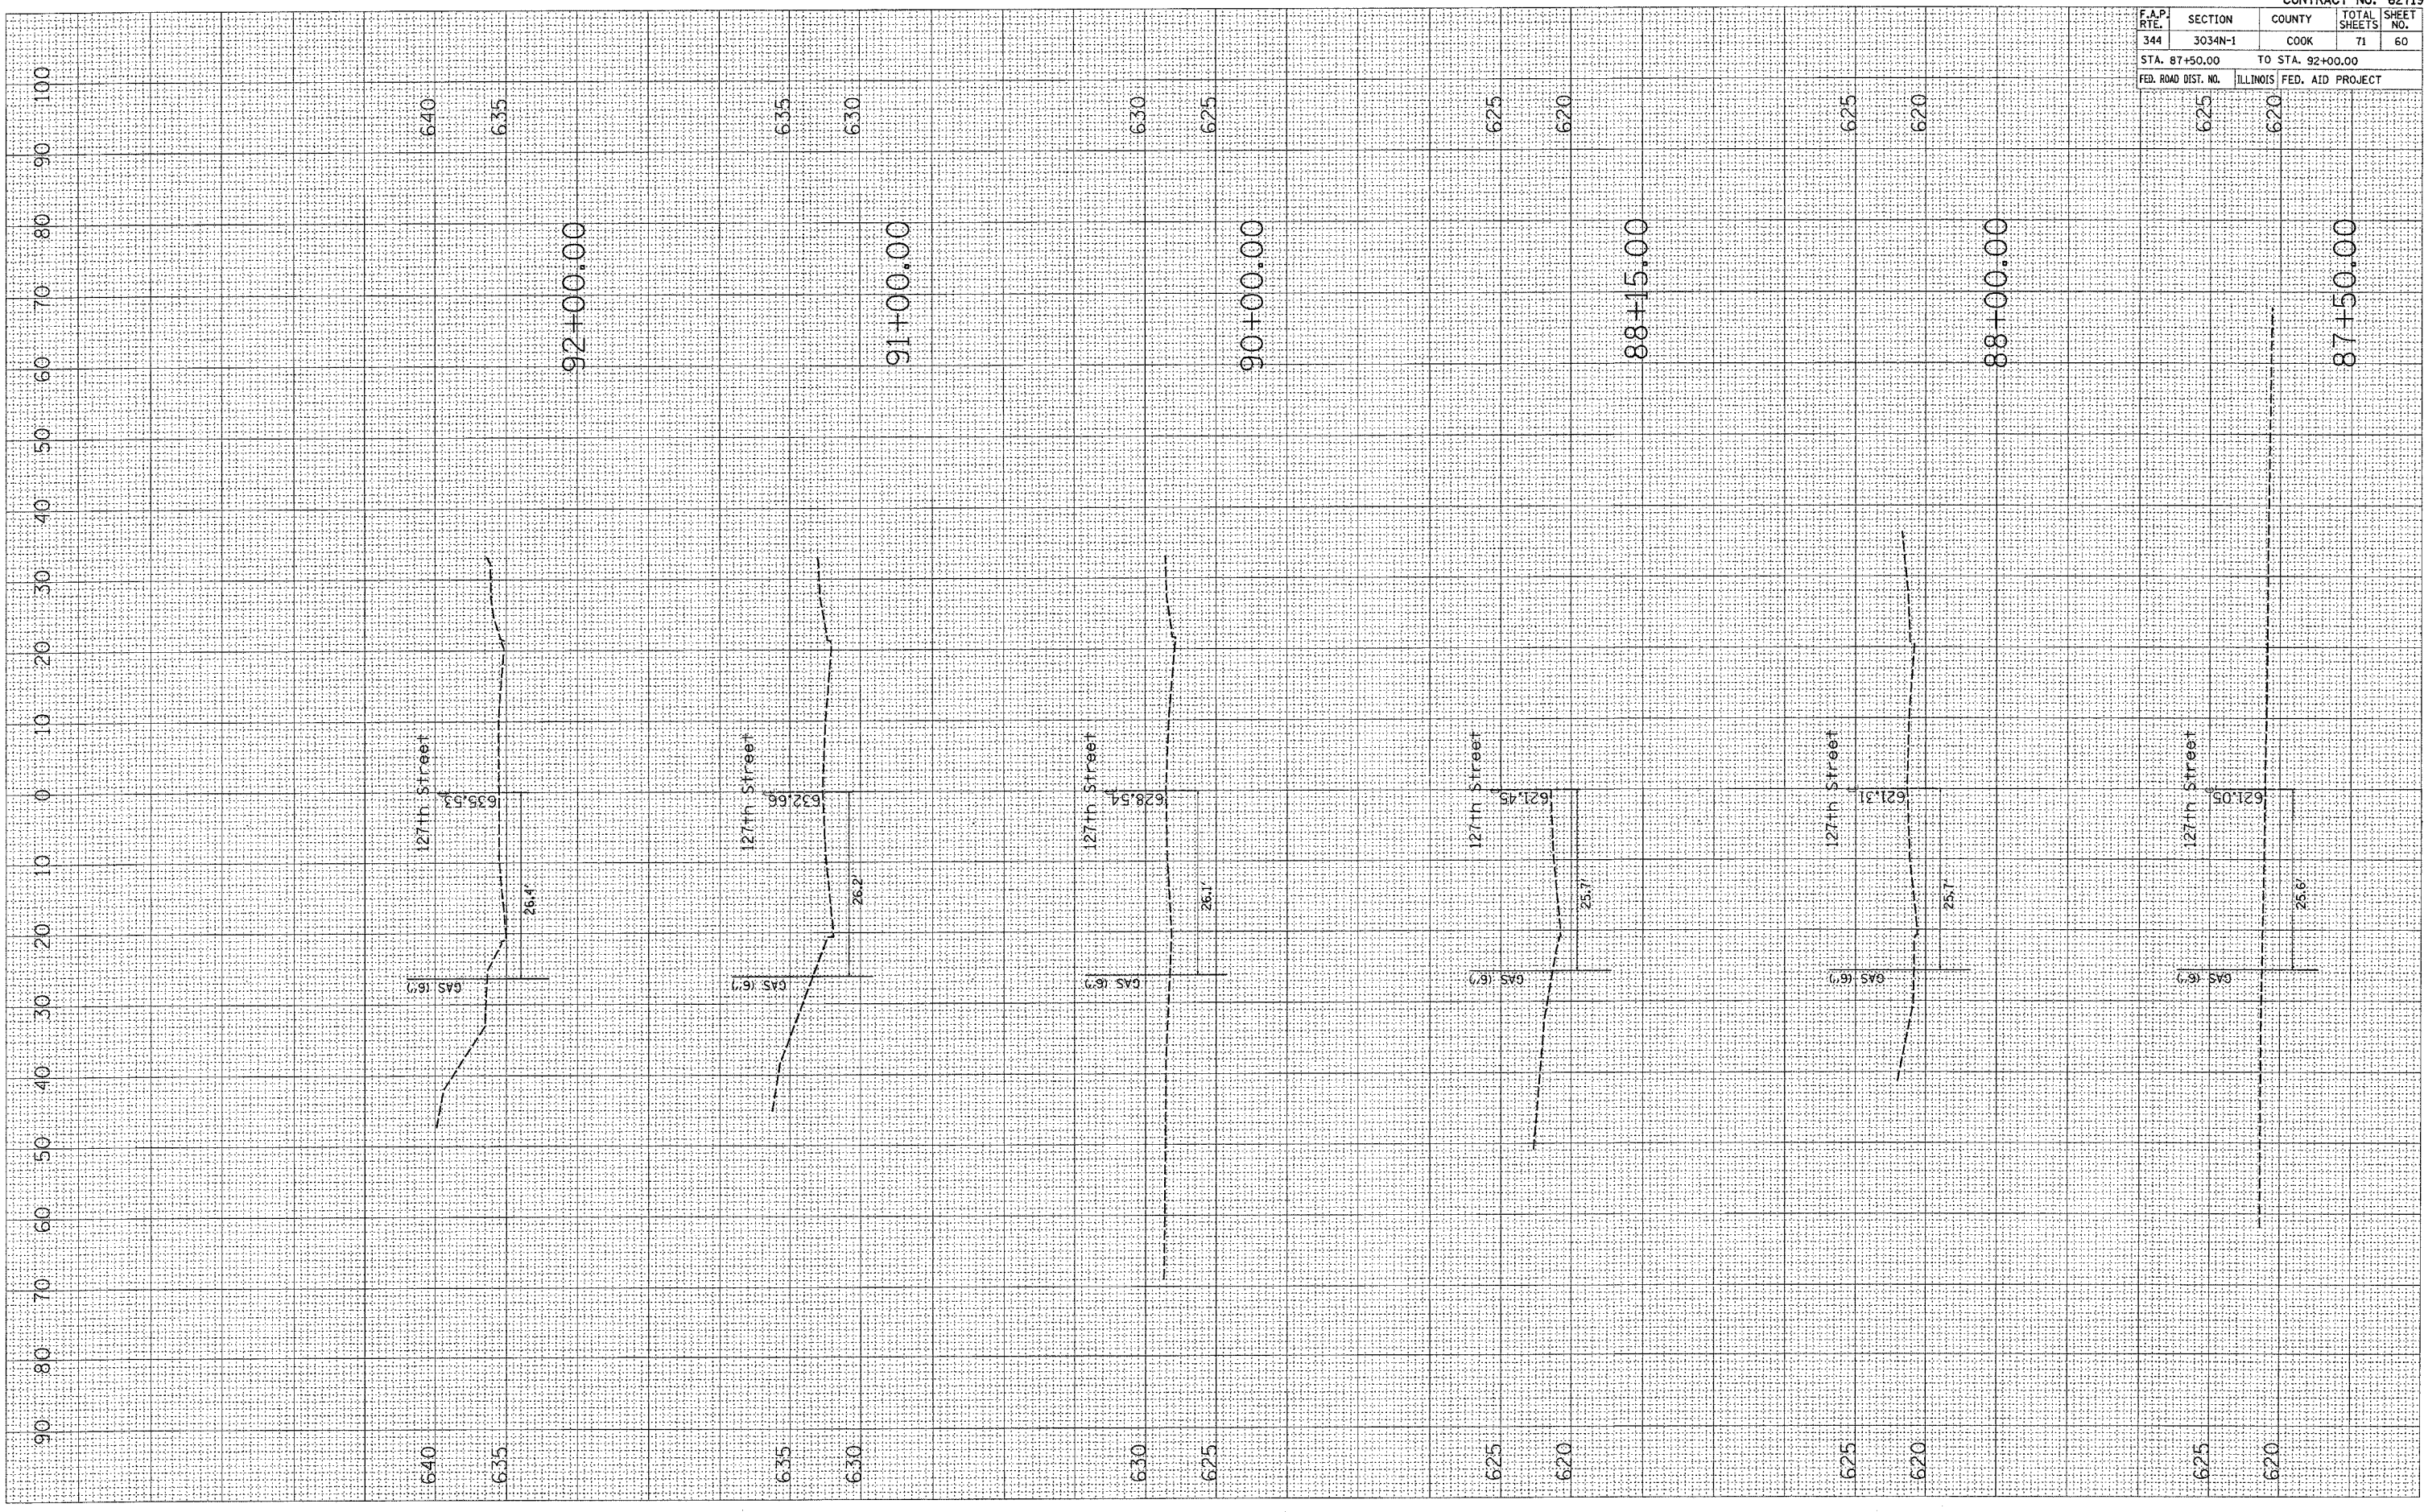

CONTRACT NO. 62719			
F.A.P. RTE. 344	SECTION 3034N-1	COUNTY COOK	TOTAL SHEETS 71
STA. 87+50.00		TO STA. 92+00.00	
FED. ROAD DIST. NO. 625	ILLINOIS	FED. AID PROJECT	SHEET NO. 60