


PLOT DATE = 1/3/2007
 FILE NAME = c:\projects\p100483\1276a.mxd
 PLOT SCALE = 0.0000 / IN.
 USER NAME = drvelosop

ORIGINAL SURVEY
 SURVEYED SURVEY BOOK
 TEMPLATE AREAS CHECKED

FINAL SURVEY
 SURVEYED SURVEY BOOK
 TEMPLATE AREAS CHECKED

DATE
 BY

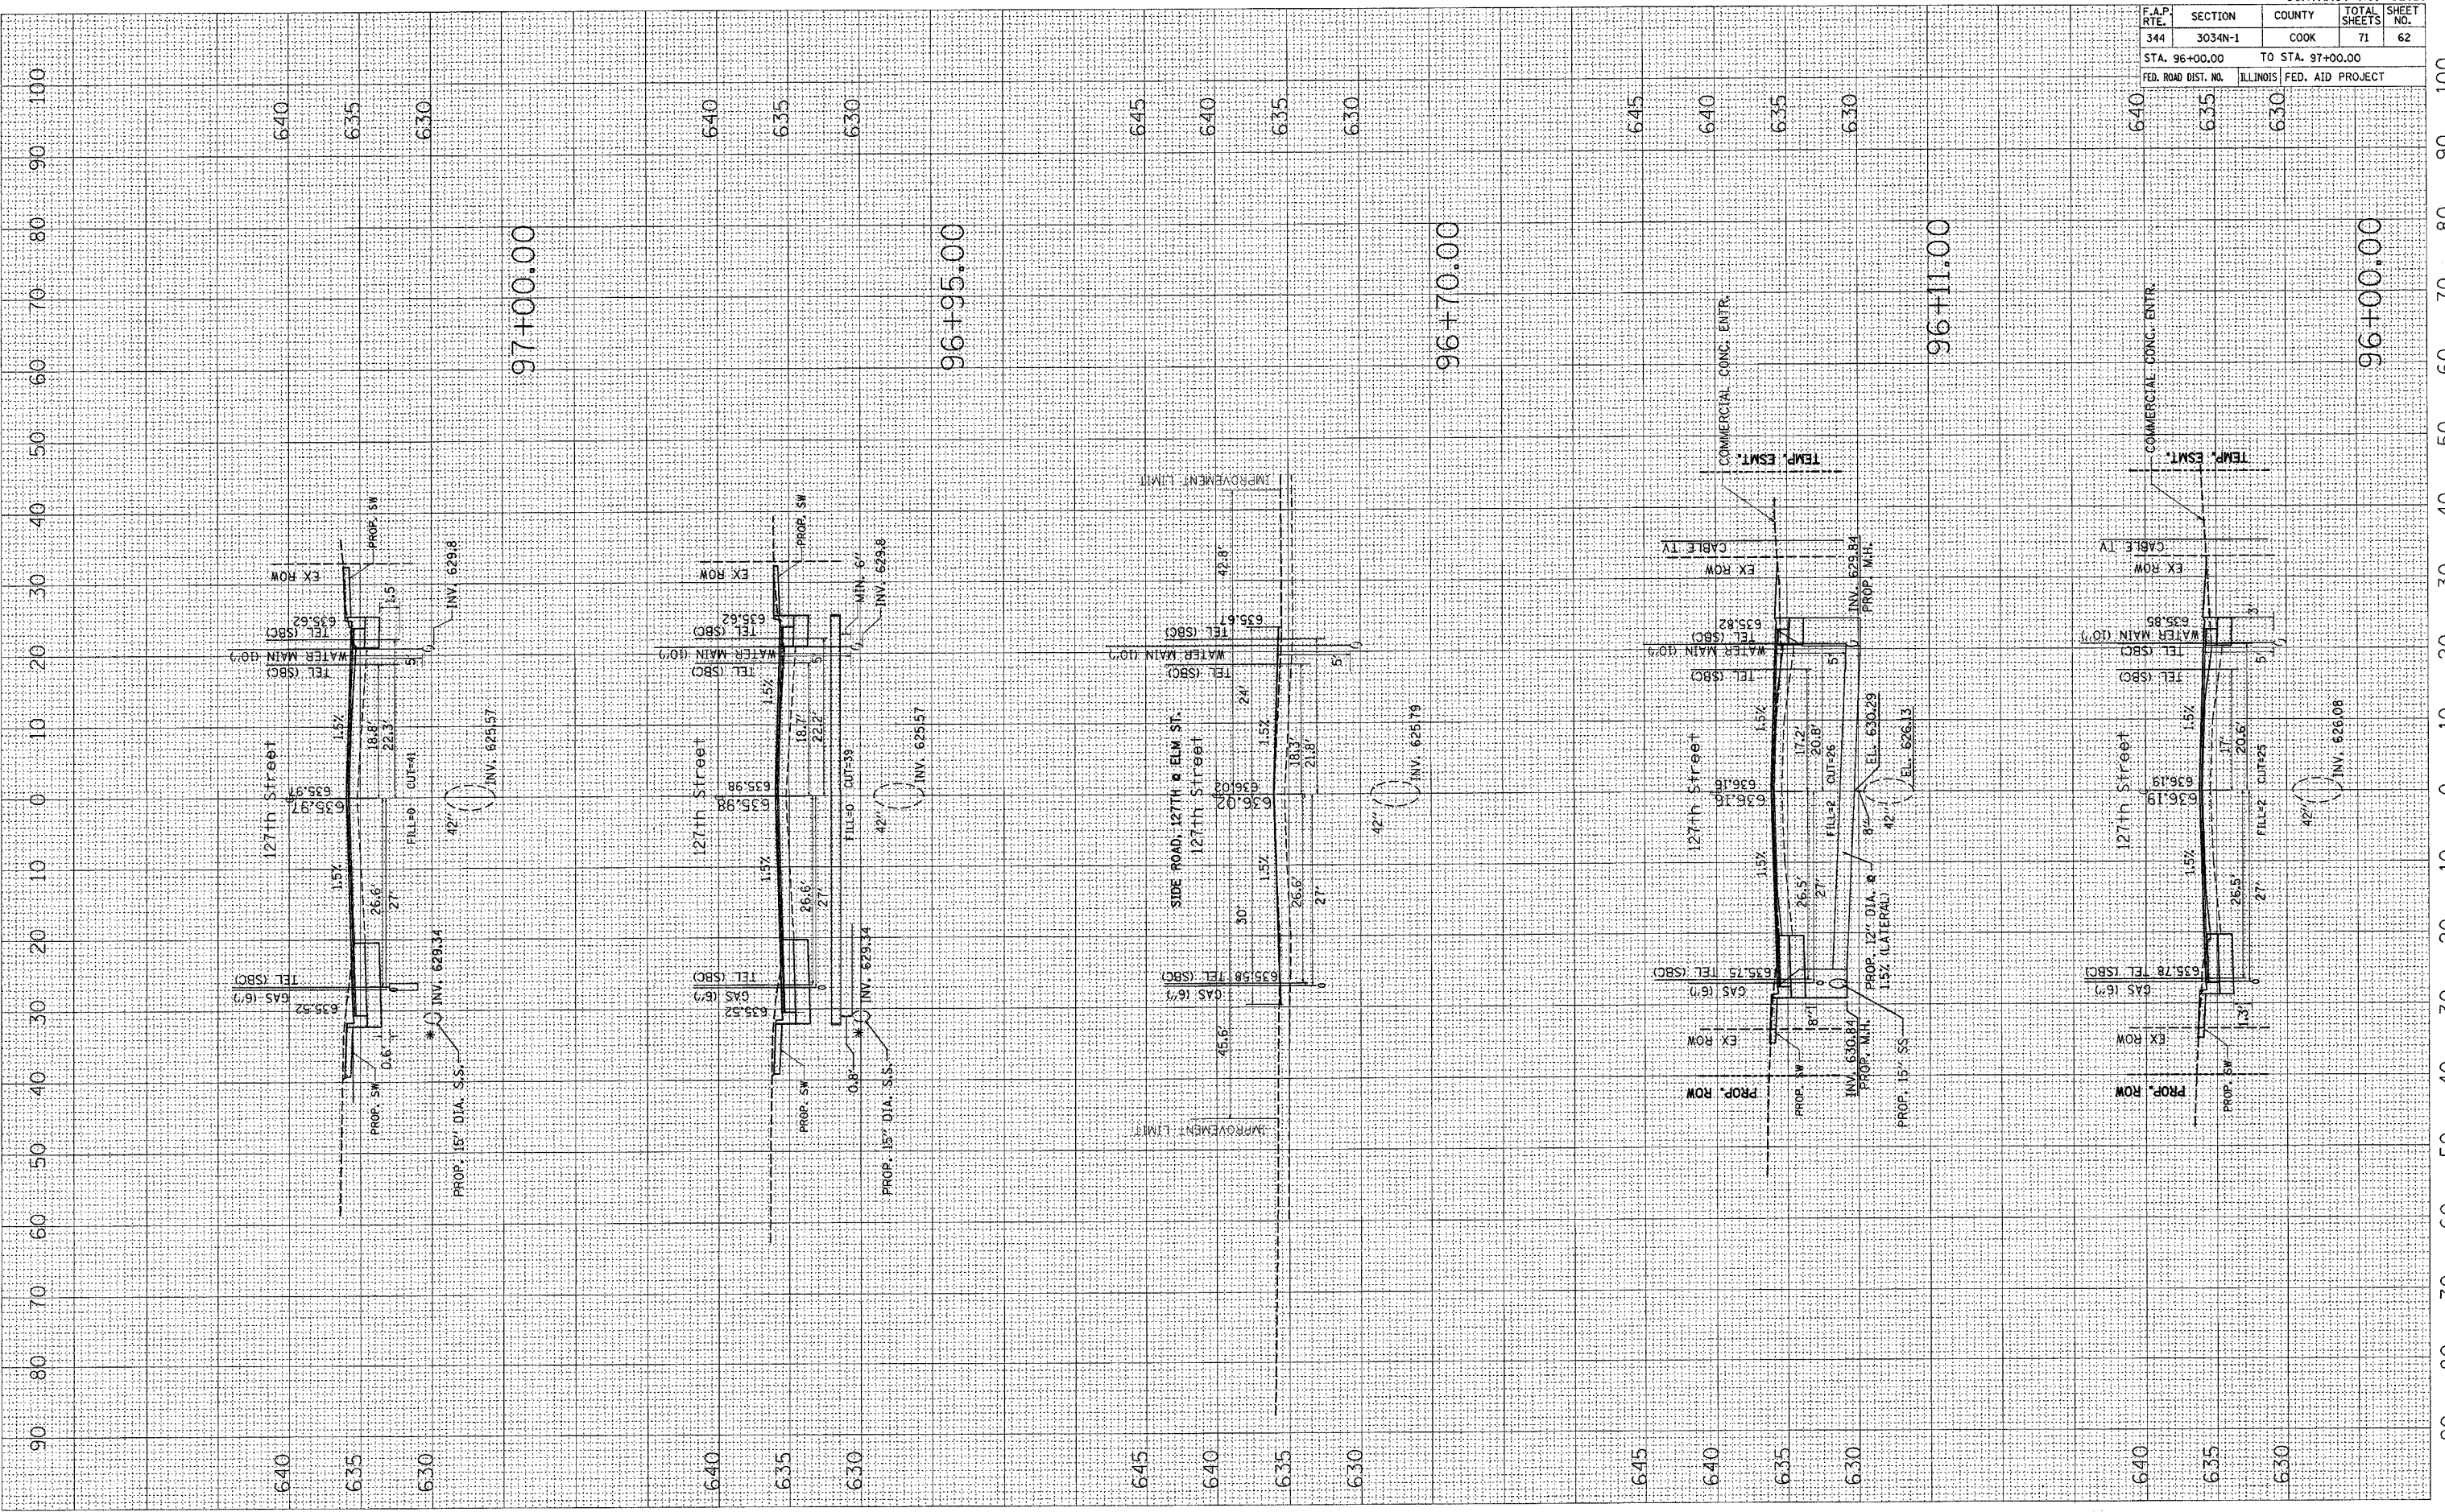

F.A.P. RATE	SECTION	COUNTY	TOTAL SHEETS	SHEET NO.
344	3034N-1	COOK	71	62
STA. 96+00.00		TO STA. 97+00.00		
FED. ROAD DIST. NO.		ILLINOIS FED. AID PROJECT		

CONTRACT NO. 62719