


PLOT DATE = 1/3/2007
 FILE NAME = c:\pca\pca\1048453\127th.sh
 PLOT SCALE = 10.0000 / IN.
 USER NAME = crvdragn

ORIGINAL SURVEY
 SURVEY PLOTTED
 TEMPLATE AREAS CHECKED

FINAL SURVEY
 SURVEY PLOTTED
 TEMPLATE AREAS CHECKED

BY DATE

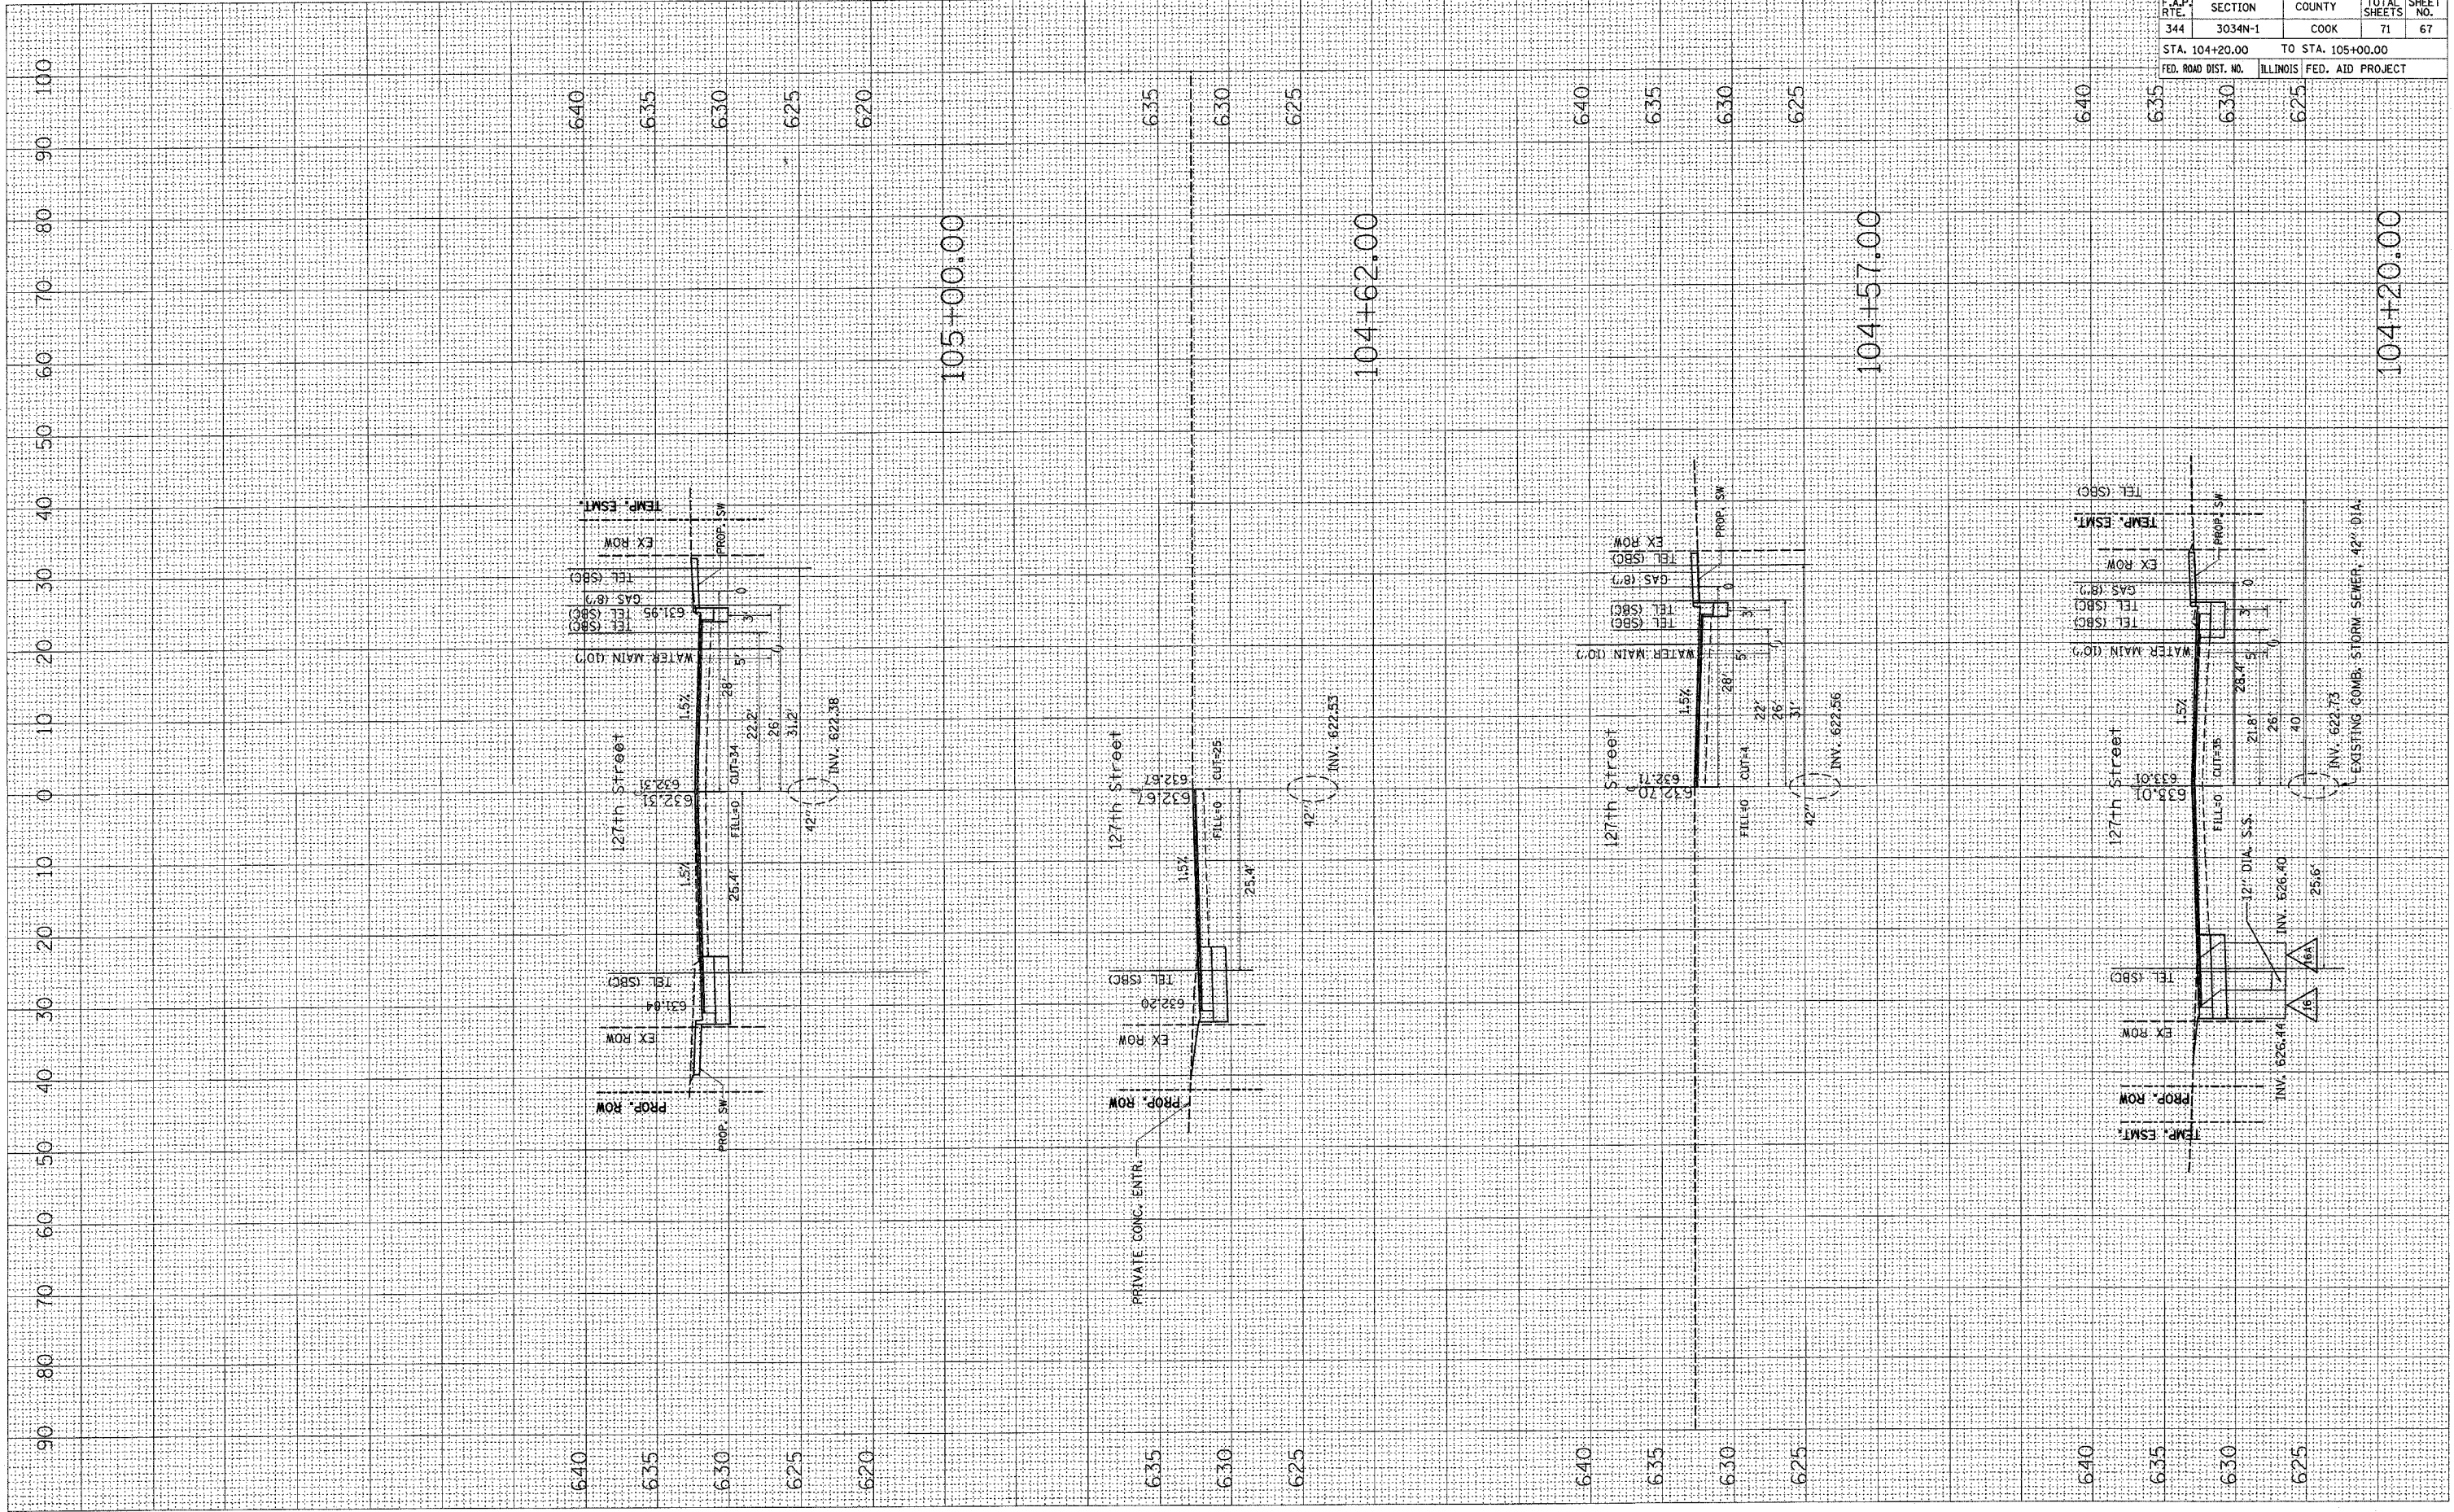

F.A.P. RTE.	SECTION	COUNTY	TOTAL SHEETS	SHEET NO.
344	3034N-1	COOK	71	67
STA. 104+20.00		TO STA. 105+00.00		
FED. ROAD DIST. NO.	ILLINOIS	FED. AID PROJECT		

INV. 622.75
 EXISTING COMB. STORV. SEWER, 42" DIA.

INV. 622.56

INV. 622.53

INV. 622.38