


PLOT DATE = 1/2/2007
 PLOT SCALE = 1/8" = 1'-0"
 USER NAME = drvrkcdgn

ORIGINAL SURVEYED SURVEY PLOTTED PLOTTED
 SURVEY SURVEY PLOTTED PLOTTED
 NOTE BOOK TEMPLATE TEMPLATE
 NO. AREAS CHECKED AREAS CHECKED

BY DATE
 BY DATE
 BY DATE
 BY DATE

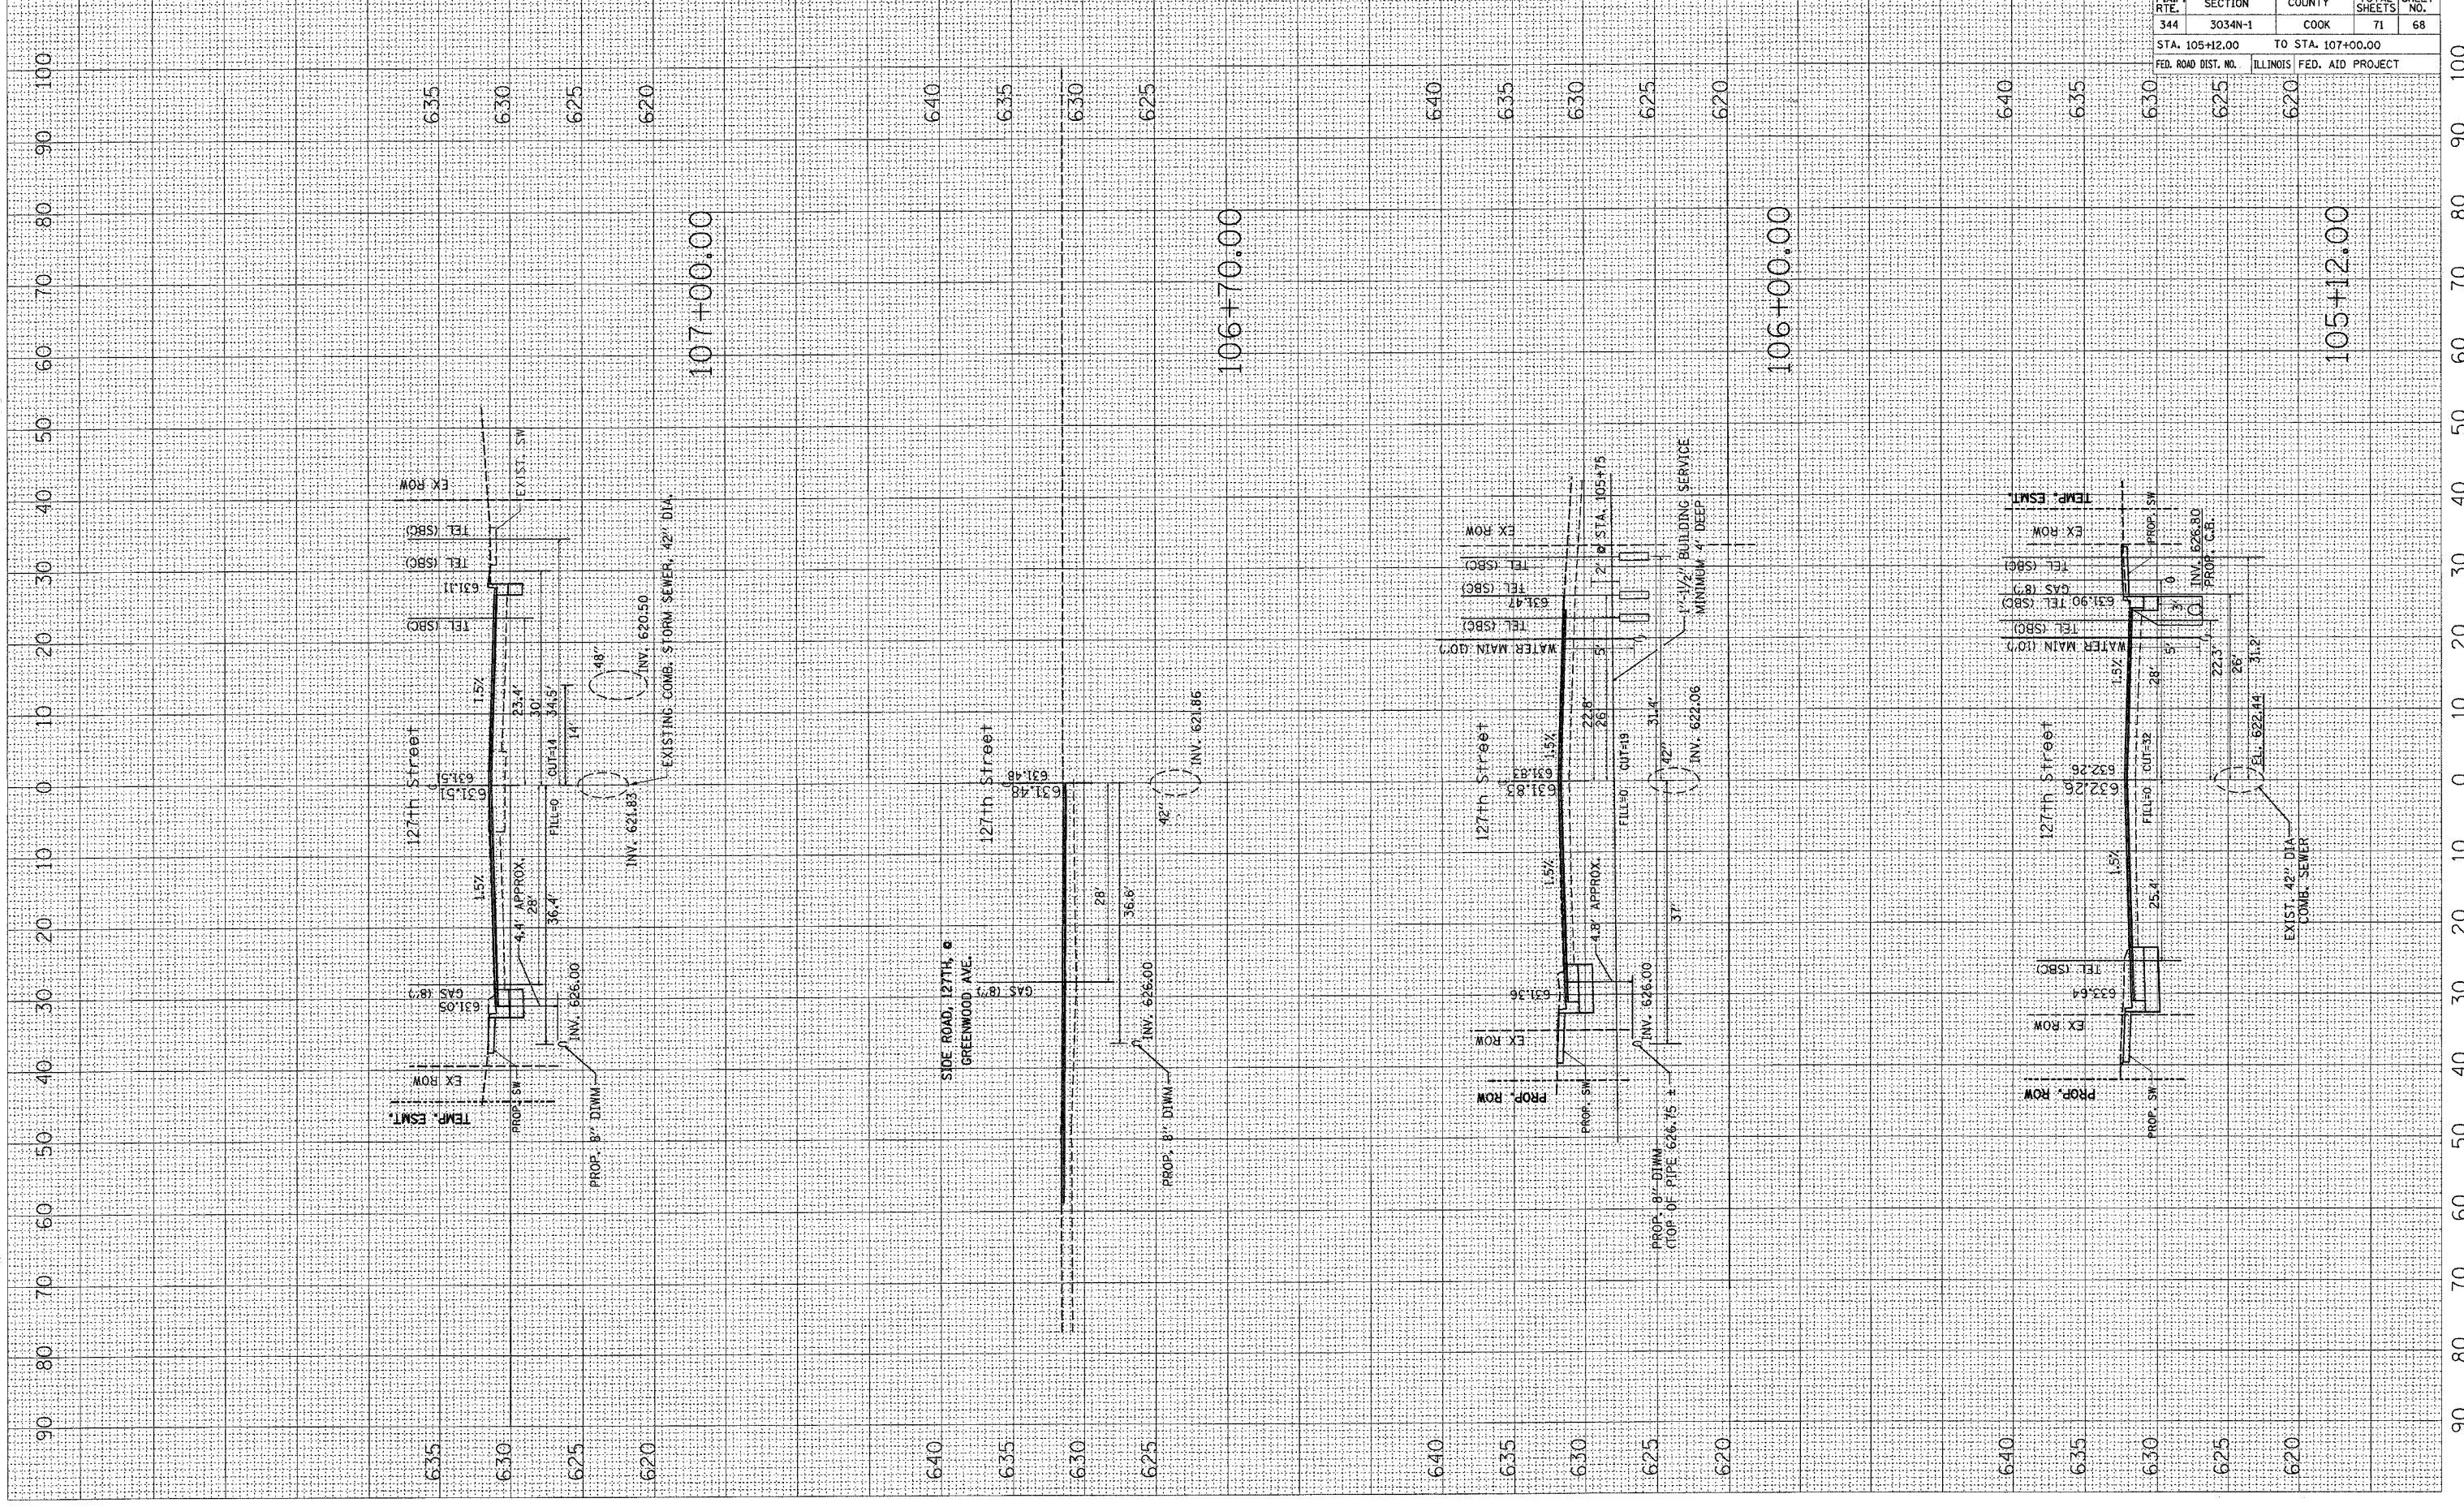

CONTRACT NO. 62719	
F.A.P. RTE. 344	SECTION 3034N-1
COUNTY COOK	TOTAL SHEETS 71
STA. 105+12.00	SHEET NO. 68
TO STA. 107+00.00	
FED. ROAD DIST. NO.	ILLINOIS FED. AID PROJECT