


PLOT DATE = 1/3/2007
 FILE NAME = c:\projects\108\108\127th\127th.dwg
 USER NAME = drakecsg

ORIGINAL SURVEY
 SURVEY PLOTTED
 TEMPLATE
 NOTE BOOK
 AREAS CHECKED

FINAL SURVEY
 SURVEY PLOTTED
 NOTE BOOK
 AREAS CHECKED

BY _____ DATE _____

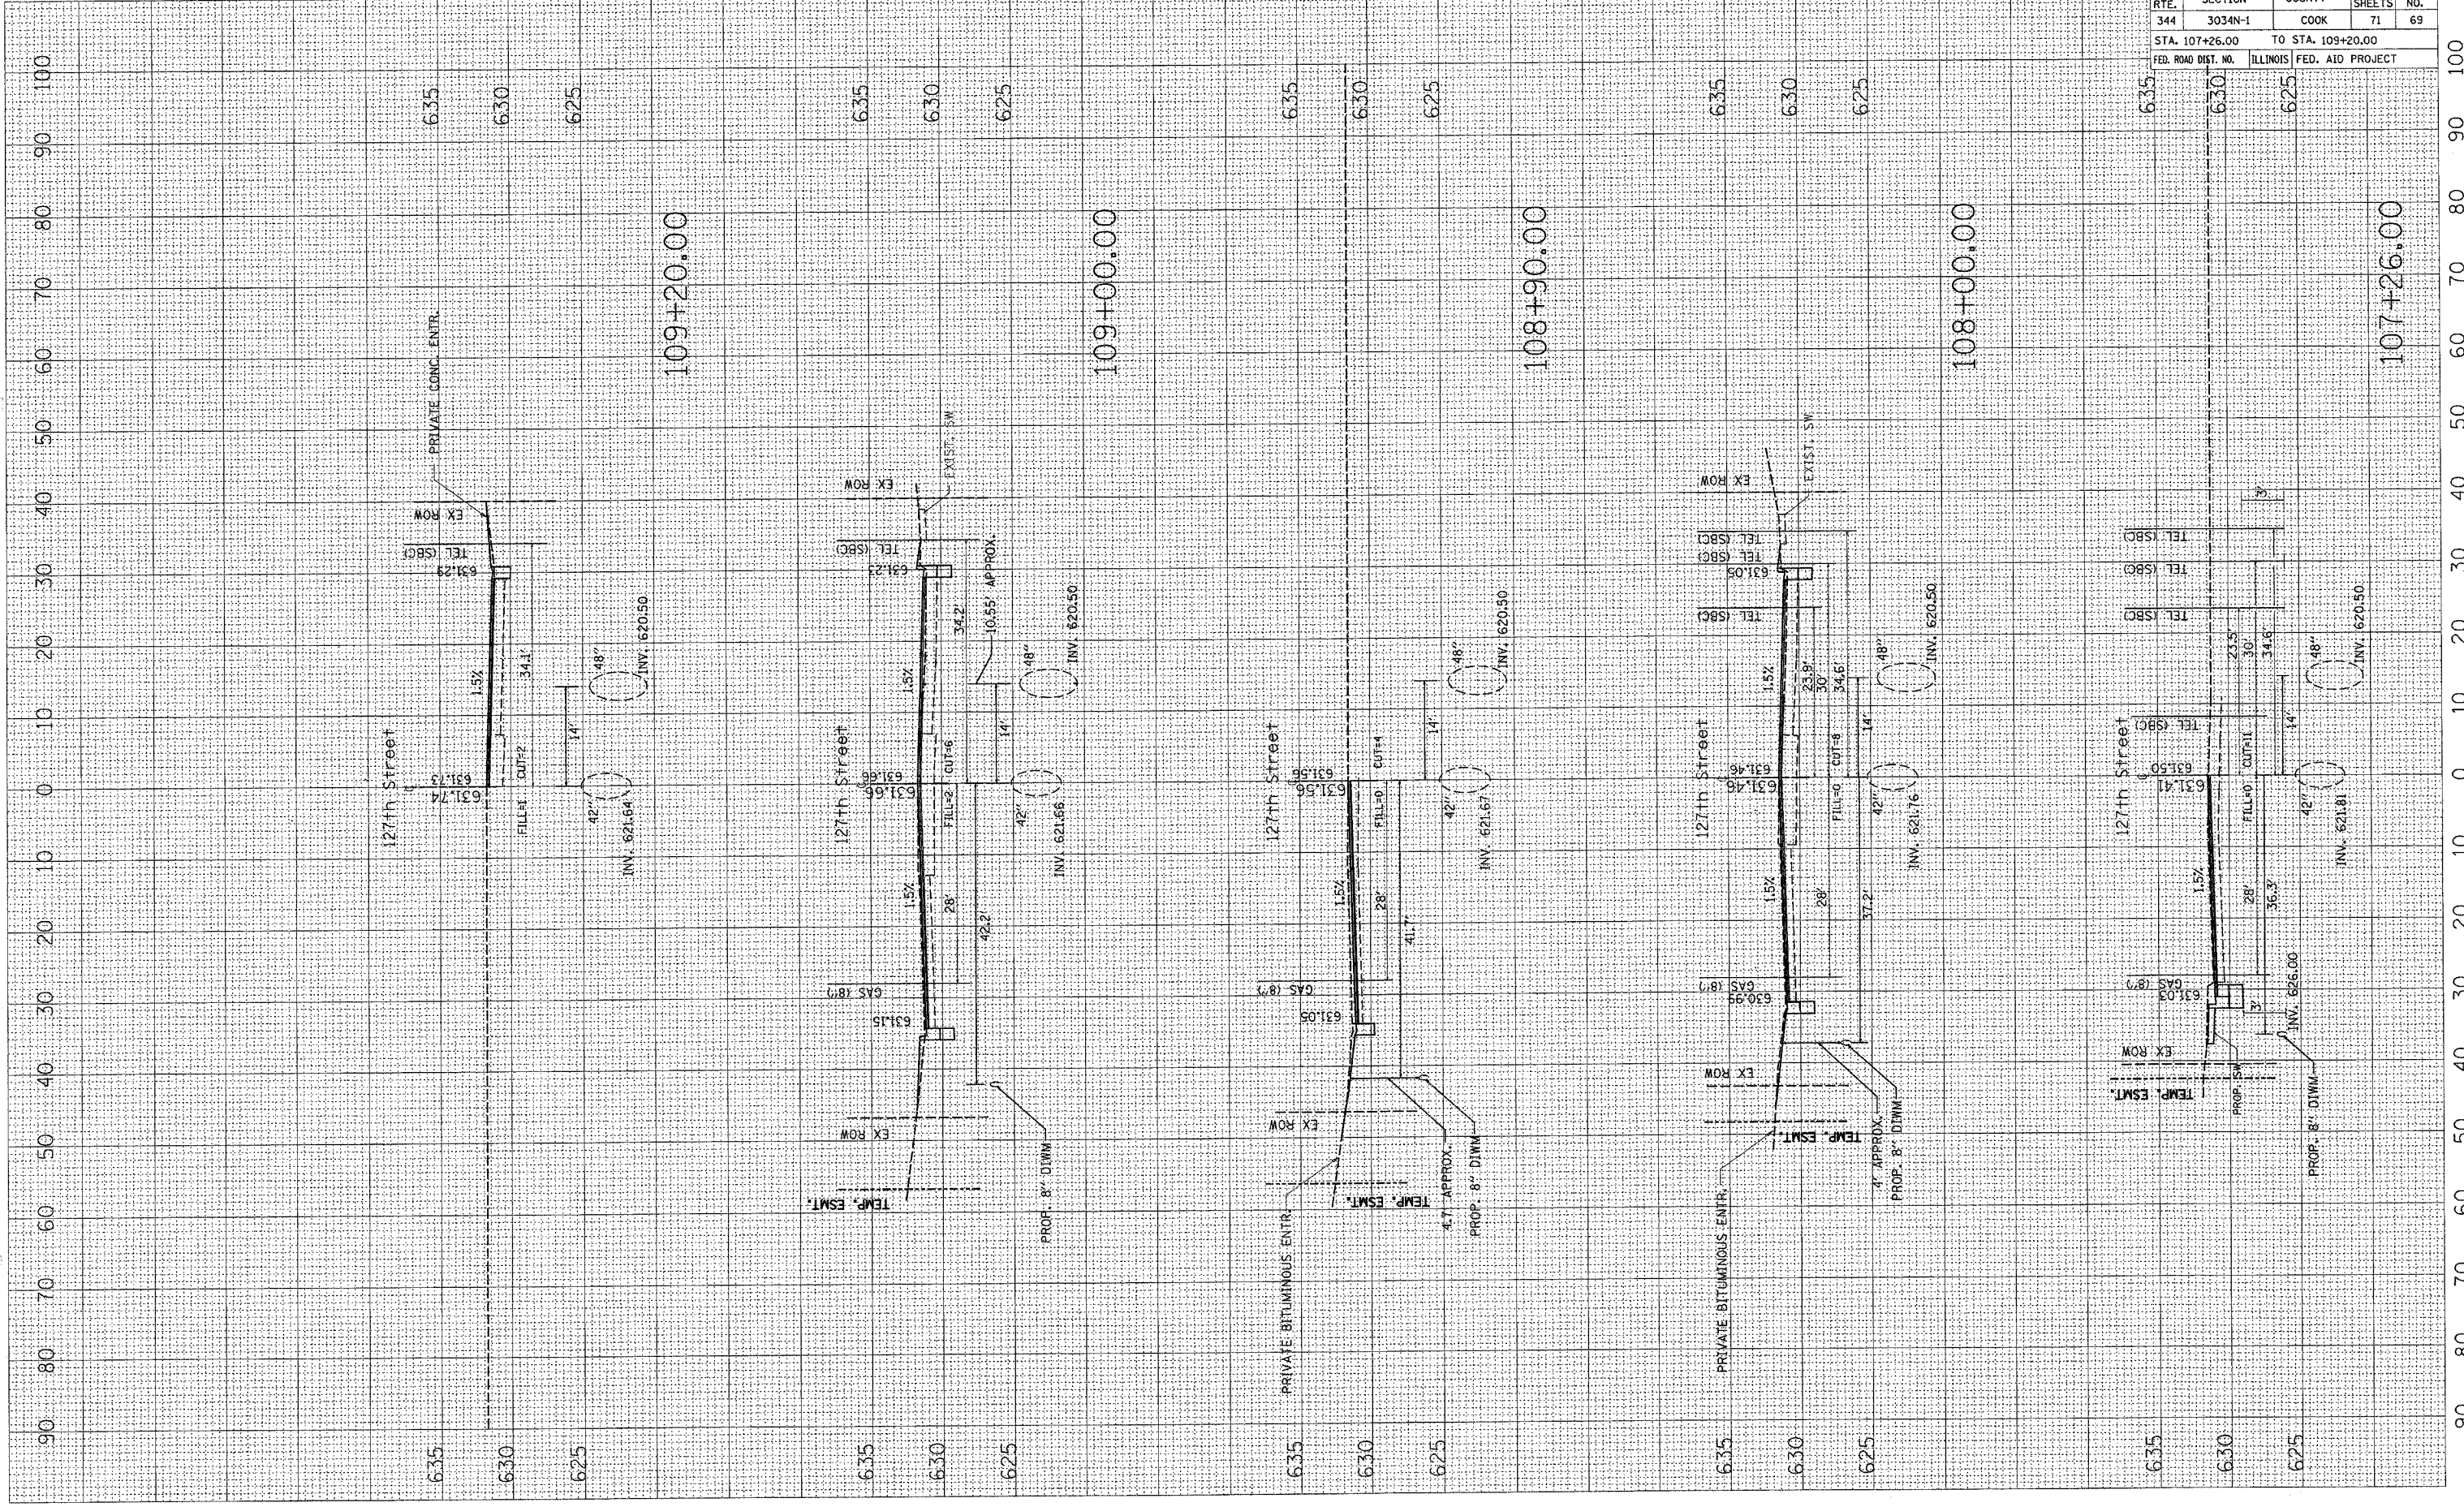

F.A.P. RTE.	SECTION	COUNTY	TOTAL SHEETS	SHEET NO.
344	3034N-1	COOK	71	69

STA. 107+26.00 TO STA. 109+20.00
 FED. ROAD DIST. NO. ILLINOIS FED. AID PROJECT

CONTRACT NO. 62719

109+20.00

109+00.00

108+90.00

108+00.00

107+26.00