


PLOT DATE = 1/3/2007
 FILE NAME = c:\p3\p3\127\127.dwg
 USER NAME = drvhk009

ORIGINAL SURVEY
 SURVEY PLOTTED
 SURVEY PLOTTED
 SURVEY PLOTTED
 SURVEY PLOTTED

DATE BY
 DATE BY
 DATE BY
 DATE BY

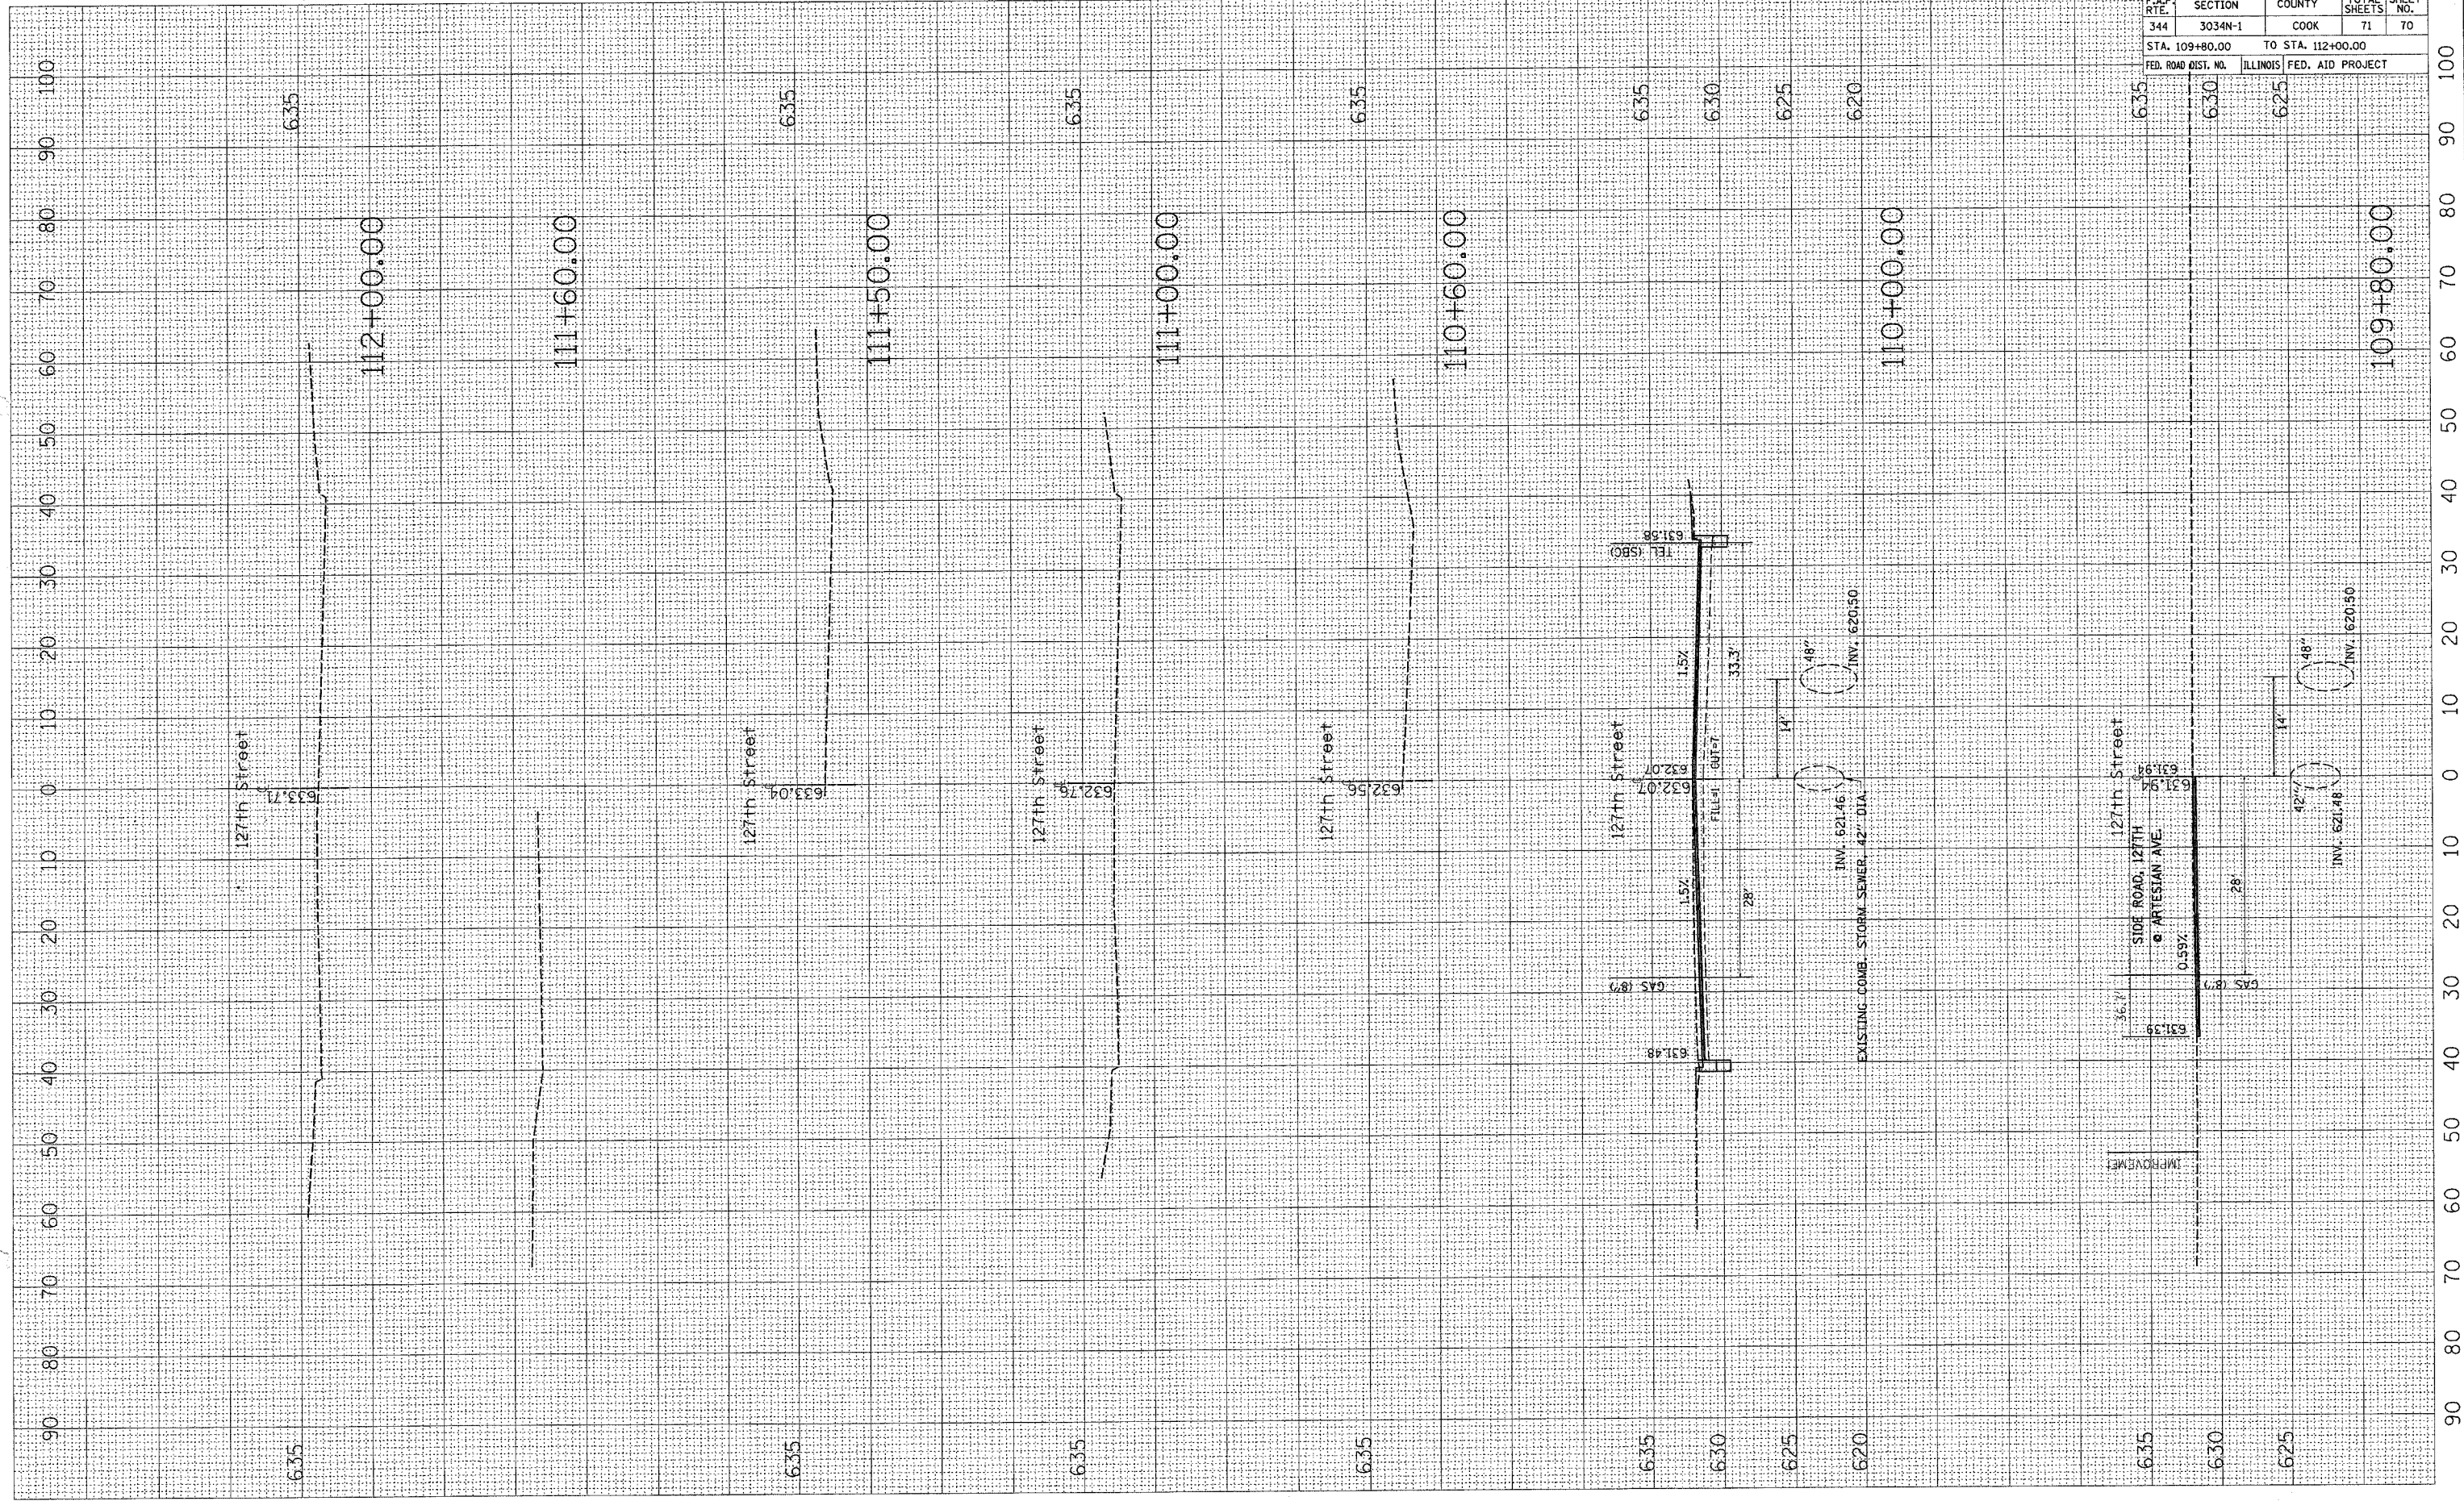

F.A.P. RTE.	SECTION	COUNTY	TOTAL SHEETS	SHEET NO.
344	3034N-1	COOK	71	70
STA. 109+80.00		TO STA. 112+00.00		
FED. ROAD DIST. NO.		ILLINOIS	FED. AID PROJECT	

CONTRACT NO. 62719