


PLOT DATE = 1/2/2007
FILE NAME = c:\pwork\113\11300483\11300483.dwg
PLOT SCALE = 1/8"=1'-0"
USER NAME = drvelkoshn

ORIGINAL SURVEY
SURVEYED
PLOTTED
NOTE BOOK
AREAS
AREAS CHECKED

DATE
BY
FINAL SURVEY
SURVEYED
PLOTTED
NOTE BOOK
AREAS
AREAS CHECKED

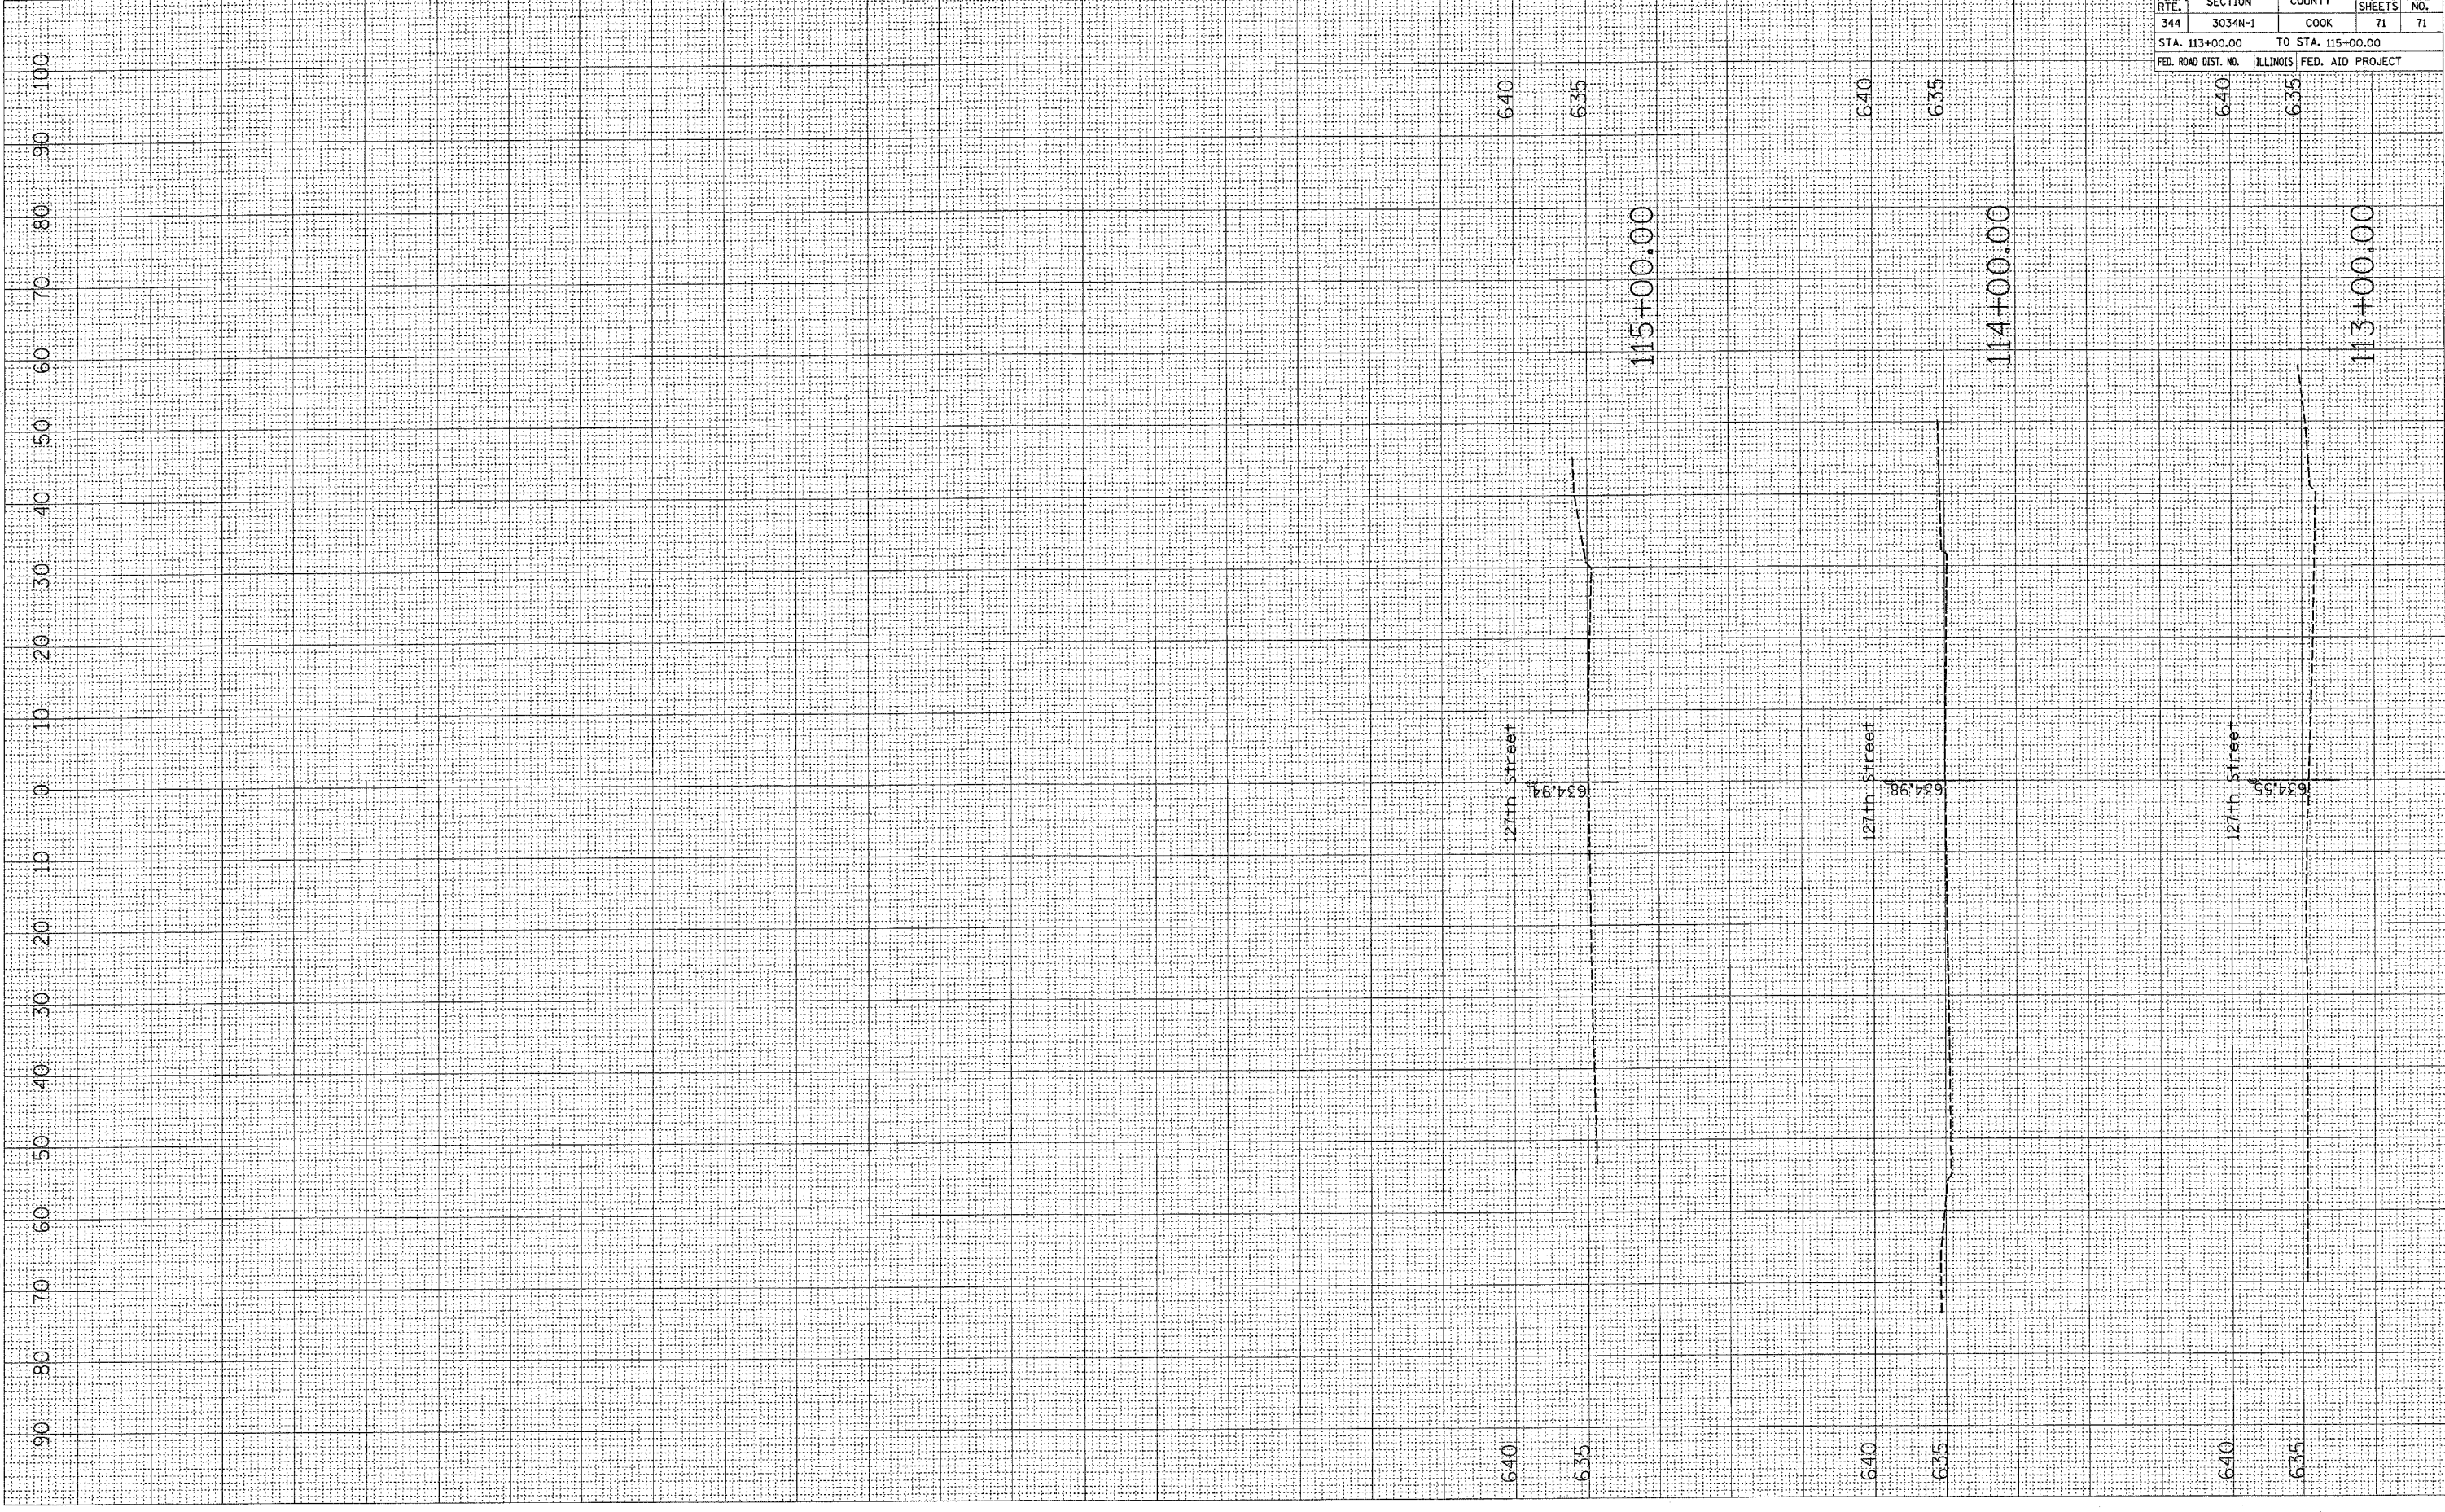

| | | | | |
|---------------------|----------|-------------------|--------------|-----------|
| CONTRACT NO. 62719 | | | | |
| F.A.P. RTE. | SECTION | COUNTY | TOTAL SHEETS | SHEET NO. |
| 344 | 3034N-1 | COOK | 71 | 71 |
| STA. 113+00.00 | | TO STA. 115+00.00 | | |
| FED. ROAD DIST. NO. | ILLINOIS | FED. AID PROJECT | | |
| 640 | 635 | | | |