


F.A.I. RTE.	SECTION	COUNTY	TOTAL SHEETS	SHEET NO.
180	(06-2B-1)I	BUREAU	14	5

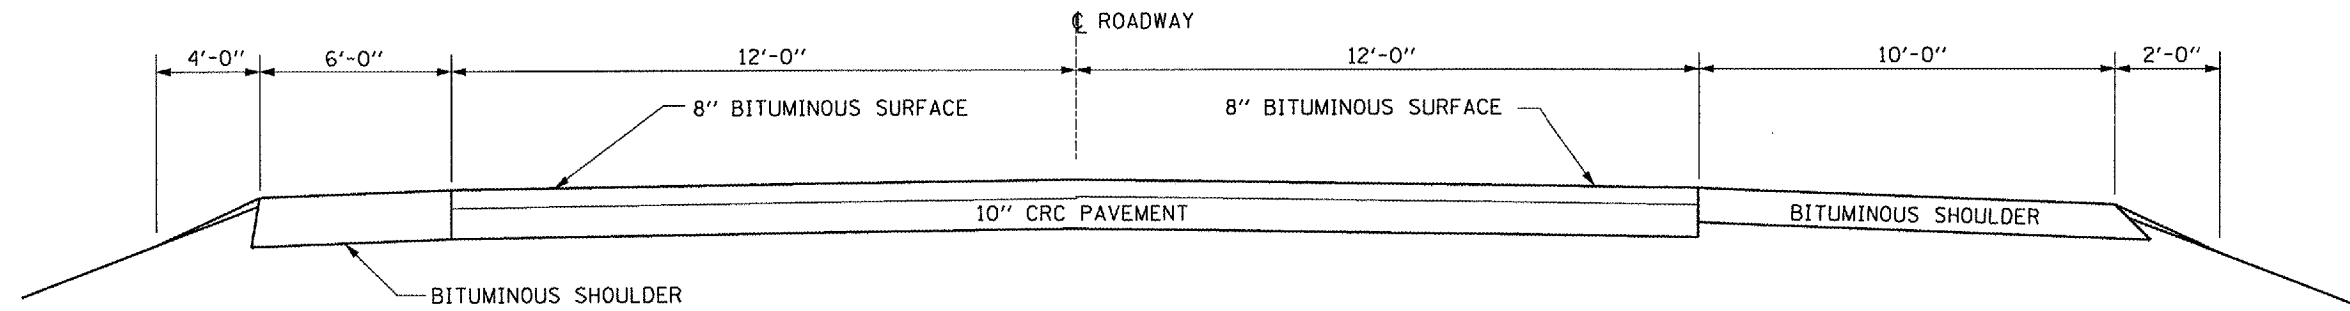

TYPICAL SECTION 3
FAI 180 (NORTH - SOUTH LEG)

Date: April 5, 2007
 c:/projects/main/cm312/details.dgn

REVISIONS	
NAME	DATE

ILLINOIS DEPARTMENT OF TRANSPORTATION
TYPICAL ROADWAY SECTION
FAI ROUTE 180 SECTION (06-2B-1)I
BUREAU COUNTY
STA. 521+42
S.N. 006-0052 NB