


F.A.P. RTE.	SECTION	COUNTY	TOTAL SHEETS	SHEET NO.
68	(5Z)I	LASALLE	10	6

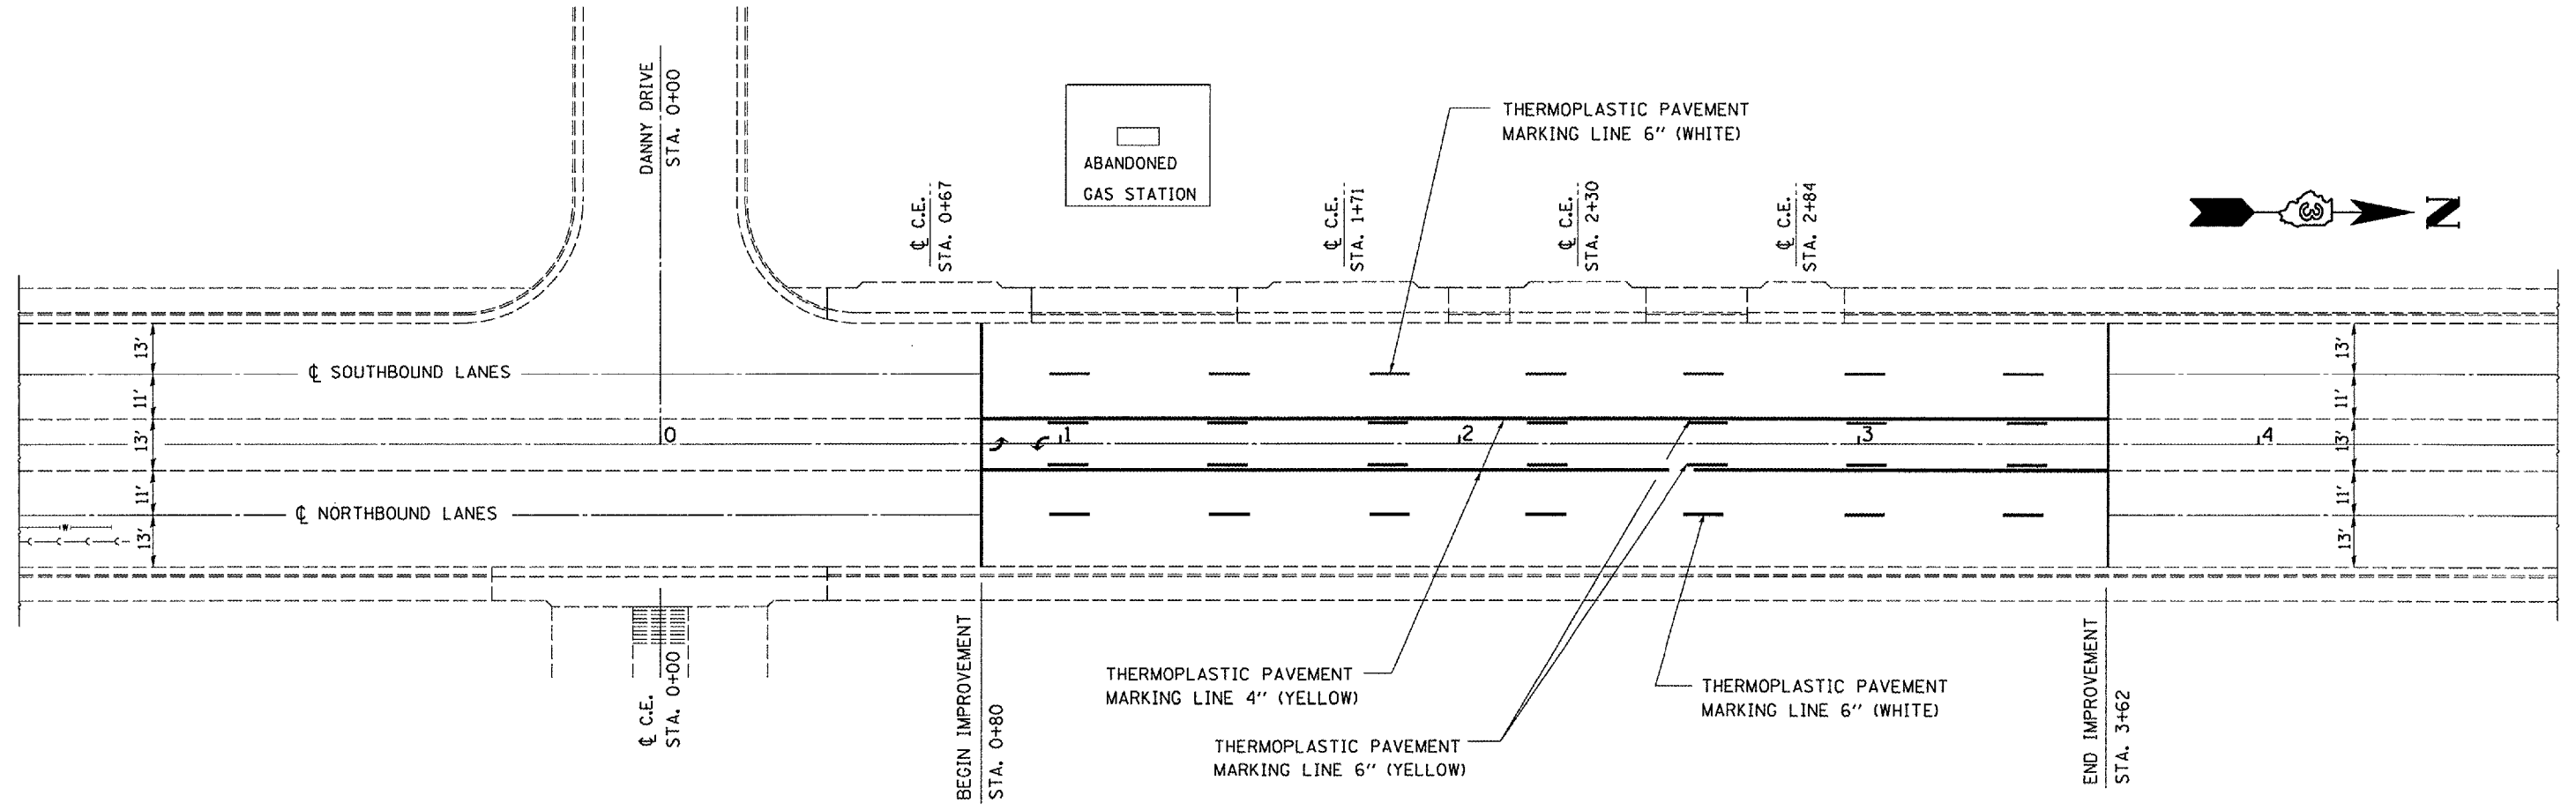

Date: April 23, 2007  
c:/projects/cmain08/cm313/details.dgn

REVISIONS	
NAME	DATE

ILLINOIS DEPARTMENT OF TRANSPORTATION  
**PAVEMENT MARKING**  
**FAP 68 (IL 23)**  
**SECTION: (5Z)I**  
**LASALLE COUNTY**