



F.A.P. RTE.	SECTION	COUNTY	TOTAL SHEETS	SHEET NO.
317	146-1JRS-7	PEORIA	62	27
STA.		TO STA.		
FED. ROAD DIST. NO.	ILLINOIS	FED. AID PROJECT		

P.O.T. #1 BRASS DISK
 STA. 35+10.53 \oslash U.S. 24
 EQUAL P.C. STA. 173+98.44 \oslash F.A. 10

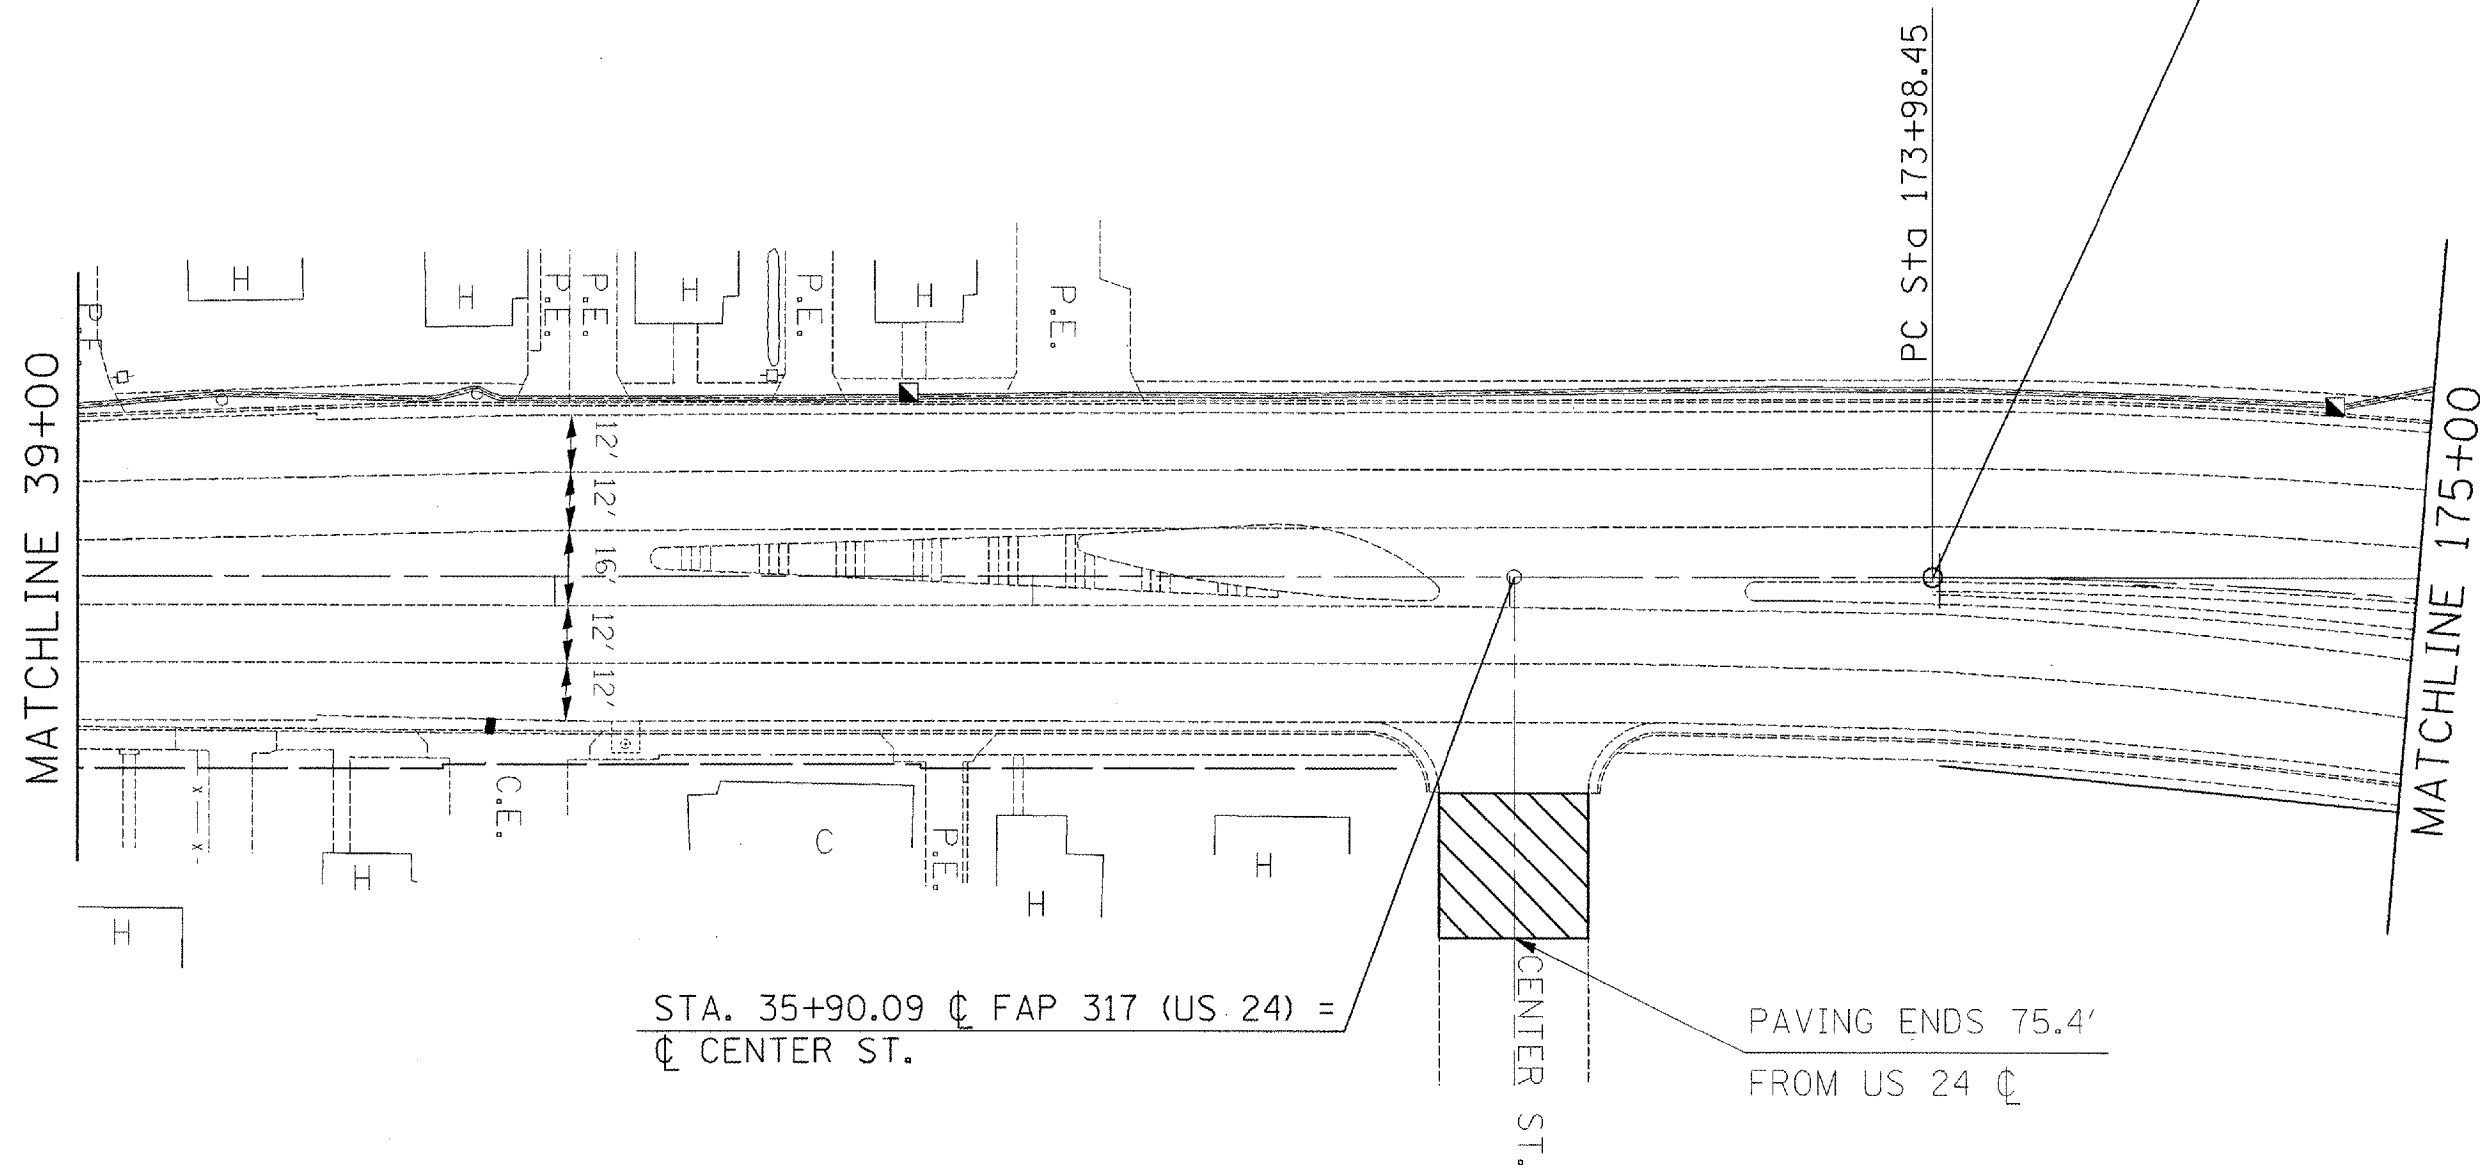

STA. 35+90.09 \oslash FAP 317 (US 24) =
 \oslash CENTER ST.

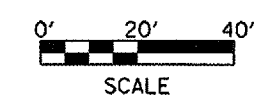

REMOVAL LEGEND

- BUTT JOINT
- CCC&G

REVISIONS	
NAME	DATE

ILLINOIS DEPARTMENT OF TRANSPORTATION
**EXISTING
 PLAN SHEETS**
STA 39+00 - 175+00

SCALE: VERT. _____
 HORIZ. _____
 DATE _____

DRAWN BY _____
 CHECKED BY _____

PLOT DATE = 5/3/2007
 FILE NAME = o:\projects\1112\bar\plan\shsta.dgn
 PLOT SCALE = 48.0000' / IN.
 USER NAME = gonoverp