
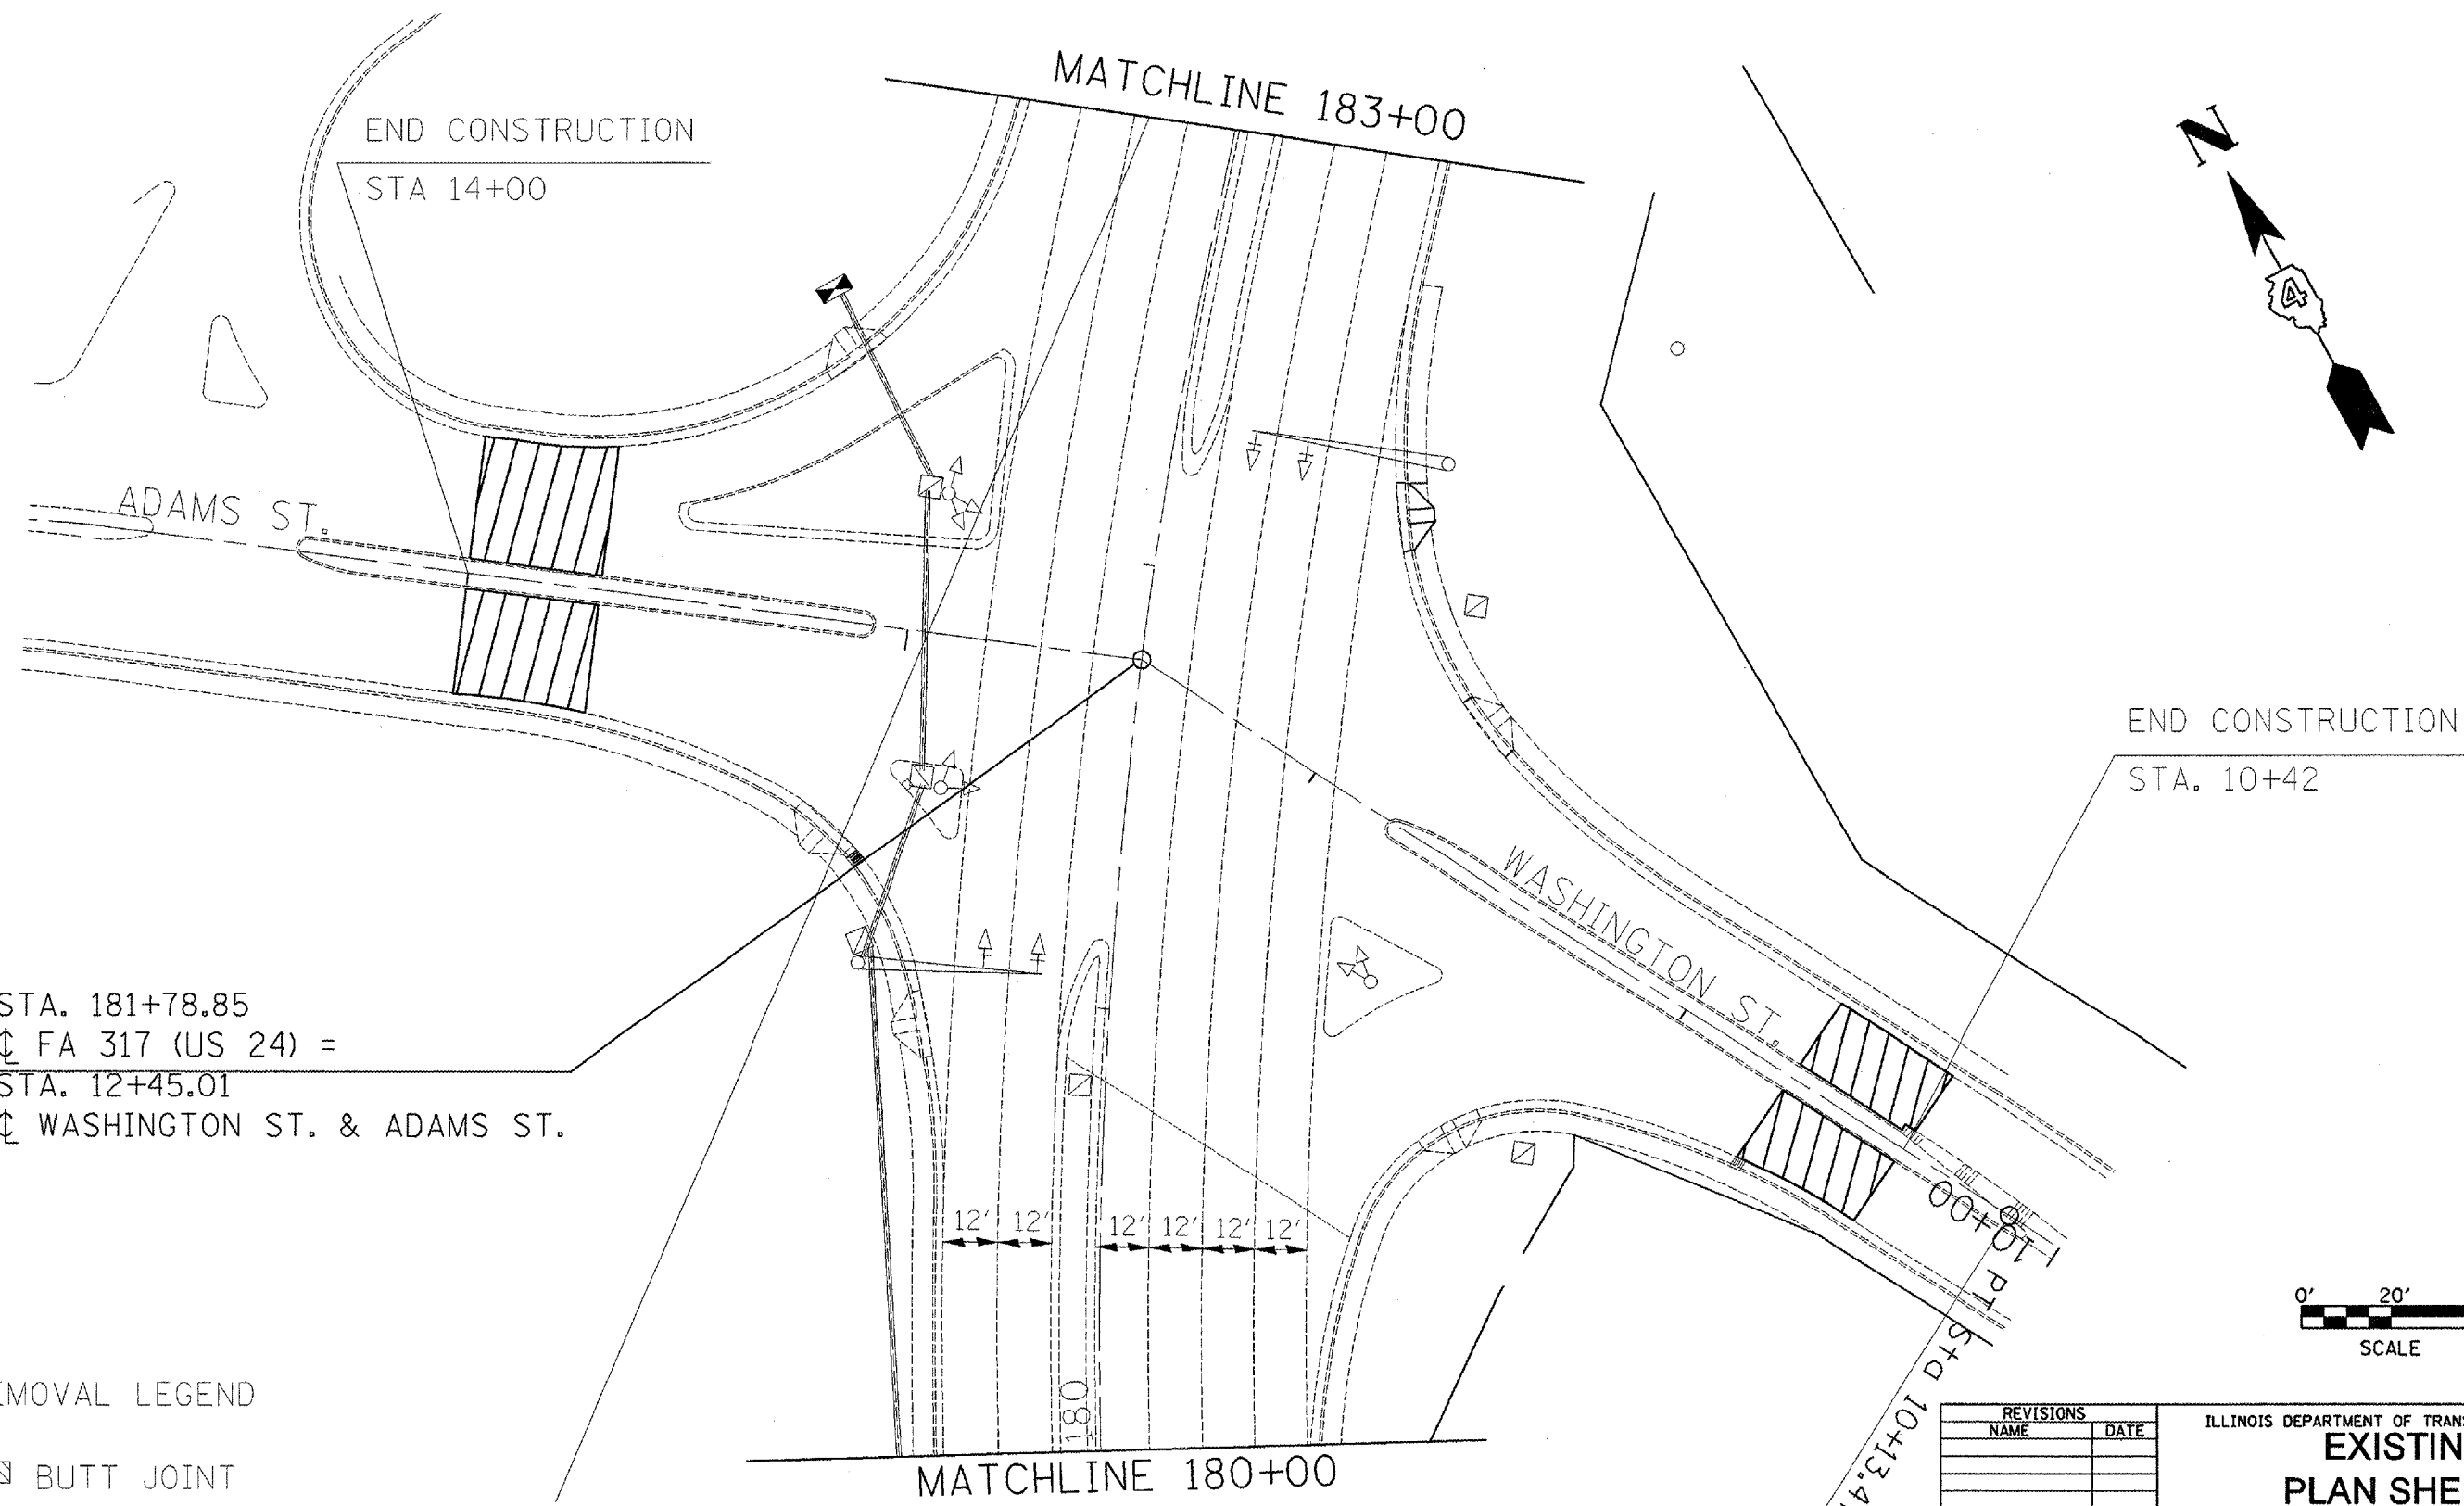


CONTRACT NO. 68469

F.A.P. RTE.	SECTION	COUNTY	TOTAL SHEETS	SHEET NO.
317	146-11RS-7	PEORIA	62	29
STA.		TO STA.		
FED. ROAD DIST. NO.		ILLINOIS FED. AID PROJECT		

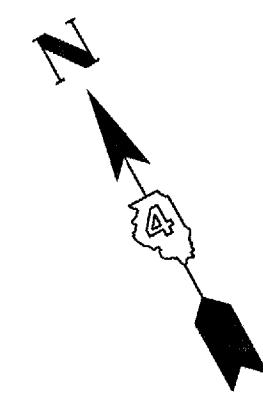

END CONSTRUCTION  
STA 14+00

END CONSTRUCTION  
STA. 10+42

STA. 181+78.85  
 C FA 317 (US 24) =  
 STA. 12+45.01  
 C WASHINGTON ST. & ADAMS ST.

REMOVAL LEGEND

- BUTT JOINT
- CCC&G

PLOT DATE = 6/3/2007  
 FILE NAME = c:\projects\un24bar\plan\sheet.dgn  
 PLOT SCALE = 1/8" = 1' / IN.  
 USER NAME = gonservp

REVISIONS	
NAME	DATE

ILLINOIS DEPARTMENT OF TRANSPORTATION  
**EXISTING**  
**PLAN SHEETS**  
**STA 180+00 - 183+00**

SCALE: VERT. \_\_\_\_\_  
 DATE: \_\_\_\_\_ HORIZ. \_\_\_\_\_

DRAWN BY \_\_\_\_\_  
 CHECKED BY \_\_\_\_\_