



F.A.P. RTE.	SECTION	COUNTY	TOTAL SHEETS	SHEET NO.
317	(46-1)RS-7	PEORIA	62	31
STA.		TO STA.		
FED. ROAD DIST. NO.		ILLINOIS FED. AID PROJECT		



BEGIN CONSTRUCTION
STA. 77+45

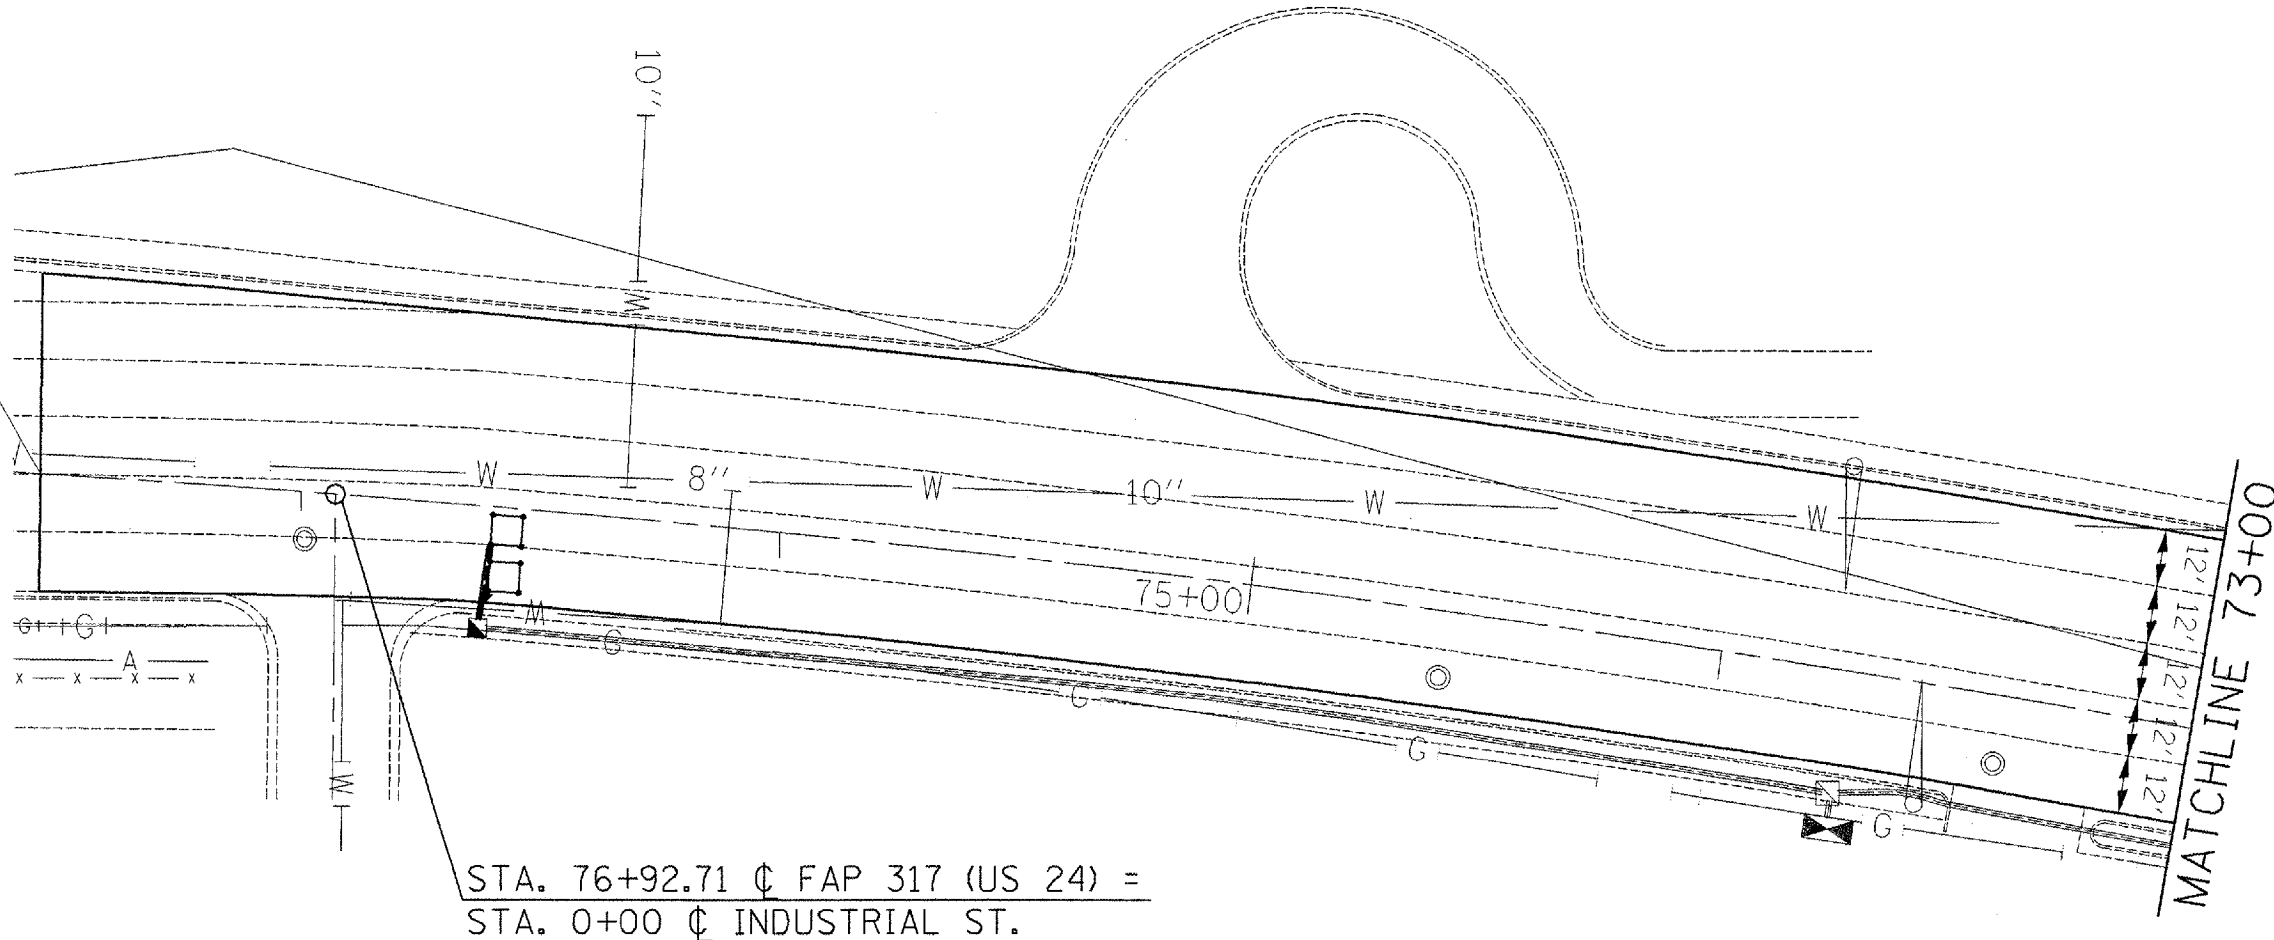

STA. 76+92.71 Ⓞ FAP 317 (US 24) =
STA. 0+00 Ⓞ INDUSTRIAL ST.

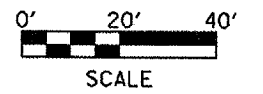

REVISIONS	
NAME	DATE

ILLINOIS DEPARTMENT OF TRANSPORTATION
**PROPOSED
PLAN SHEETS
B.O.P. - 73+00**

SCALE: VERT. _____
HORIZ. _____

DRAWN BY _____
CHECKED BY _____

PLOT DATE = 10/3/2007
FILE NAME = c:\projects\us24\bart\plan\sheet31.dgn
PLOT SCALE = 48.0000' / IN.
USER NAME = conoverp