
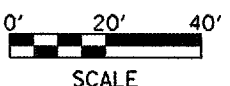


CONTRACT NO. 68469

F.A.P. RTE.	SECTION	COUNTY	TOTAL SHEETS	SHEET NO.
317	(46-1)RS-7	PEORIA	62	33
STA.		TO STA.		
FED. ROAD DIST. NO.	ILLINOIS	FED. AID PROJECT		

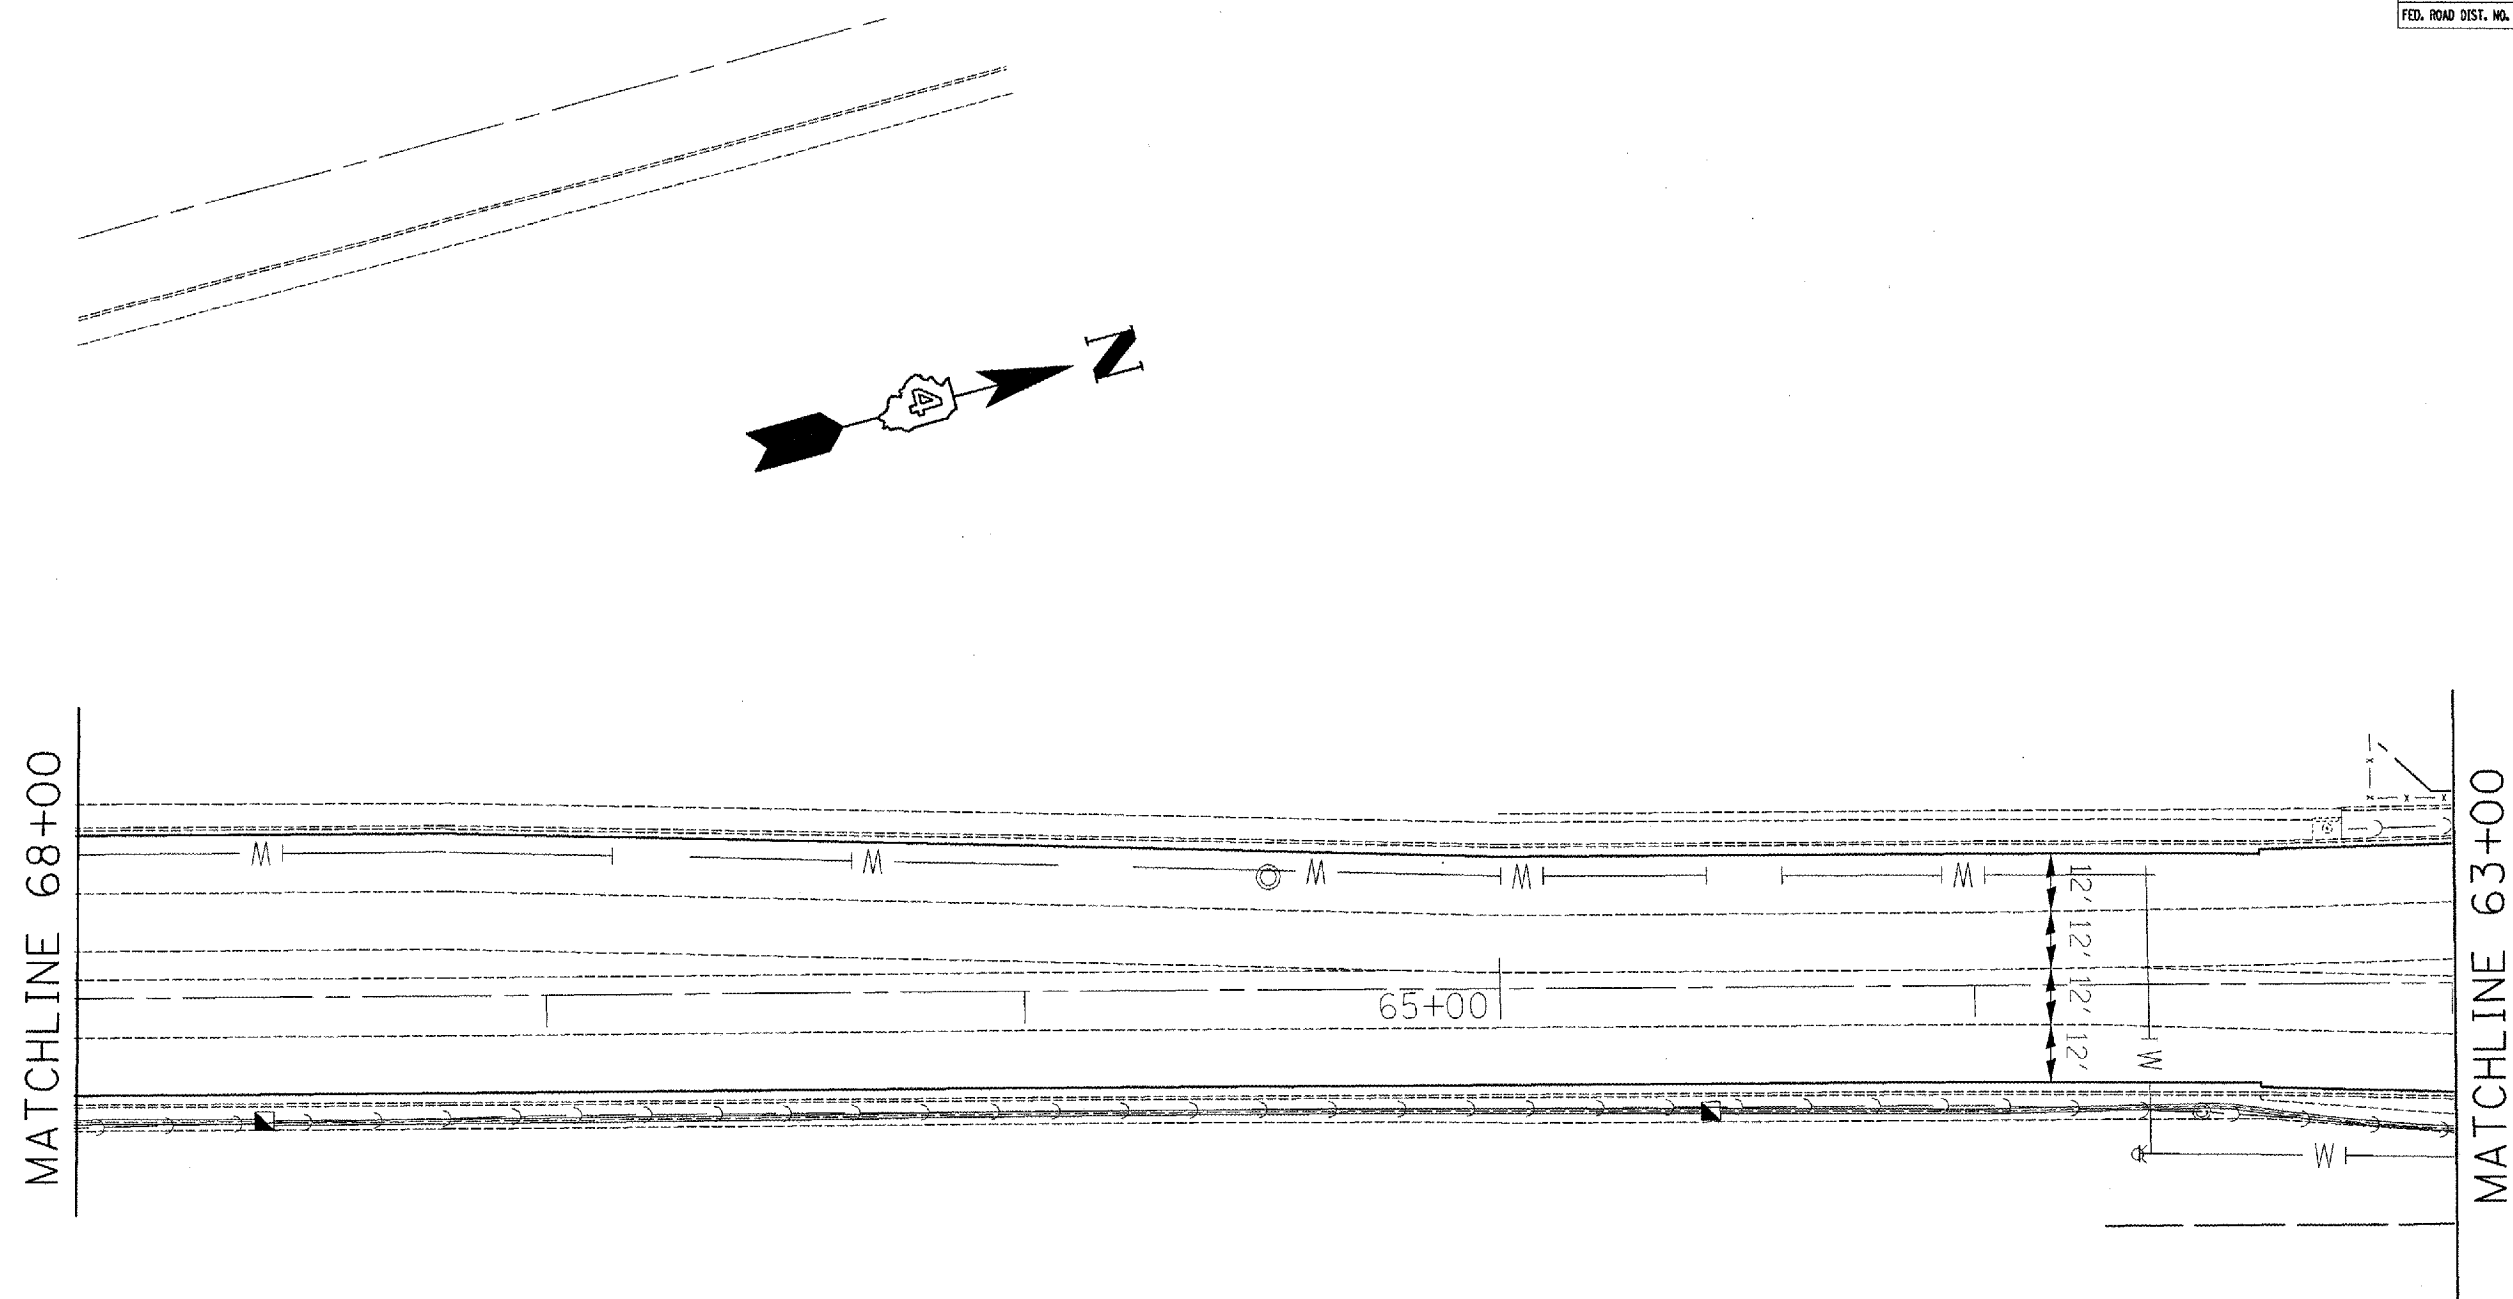

REVISIONS	
NAME	DATE

ILLINOIS DEPARTMENT OF TRANSPORTATION
**PROPOSED
 PLAN SHEETS**
STA 68+00 - 63+00

SCALE: VERT. _____
 HORIZ. _____
 DATE _____

DRAWN BY _____
 CHECKED BY _____

PLOT DATE = 01/31/2007
 FILE NAME = c:\p\proj\m05\m05\m05\plan\shets.dgn
 PLOT SCALE = 48.0000 / 1 IN.
 USER NAME = ccorvair/pj