
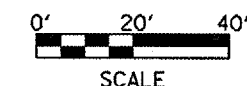


F.A.P. RTE.	SECTION	COUNTY	TOTAL SHEETS	SHEET NO.
317	146-1)RS-7	PEORIA	62	37
STA.		TO STA.		
FED. ROAD DIST. NO.		ILLINOIS FED. AID PROJECT		

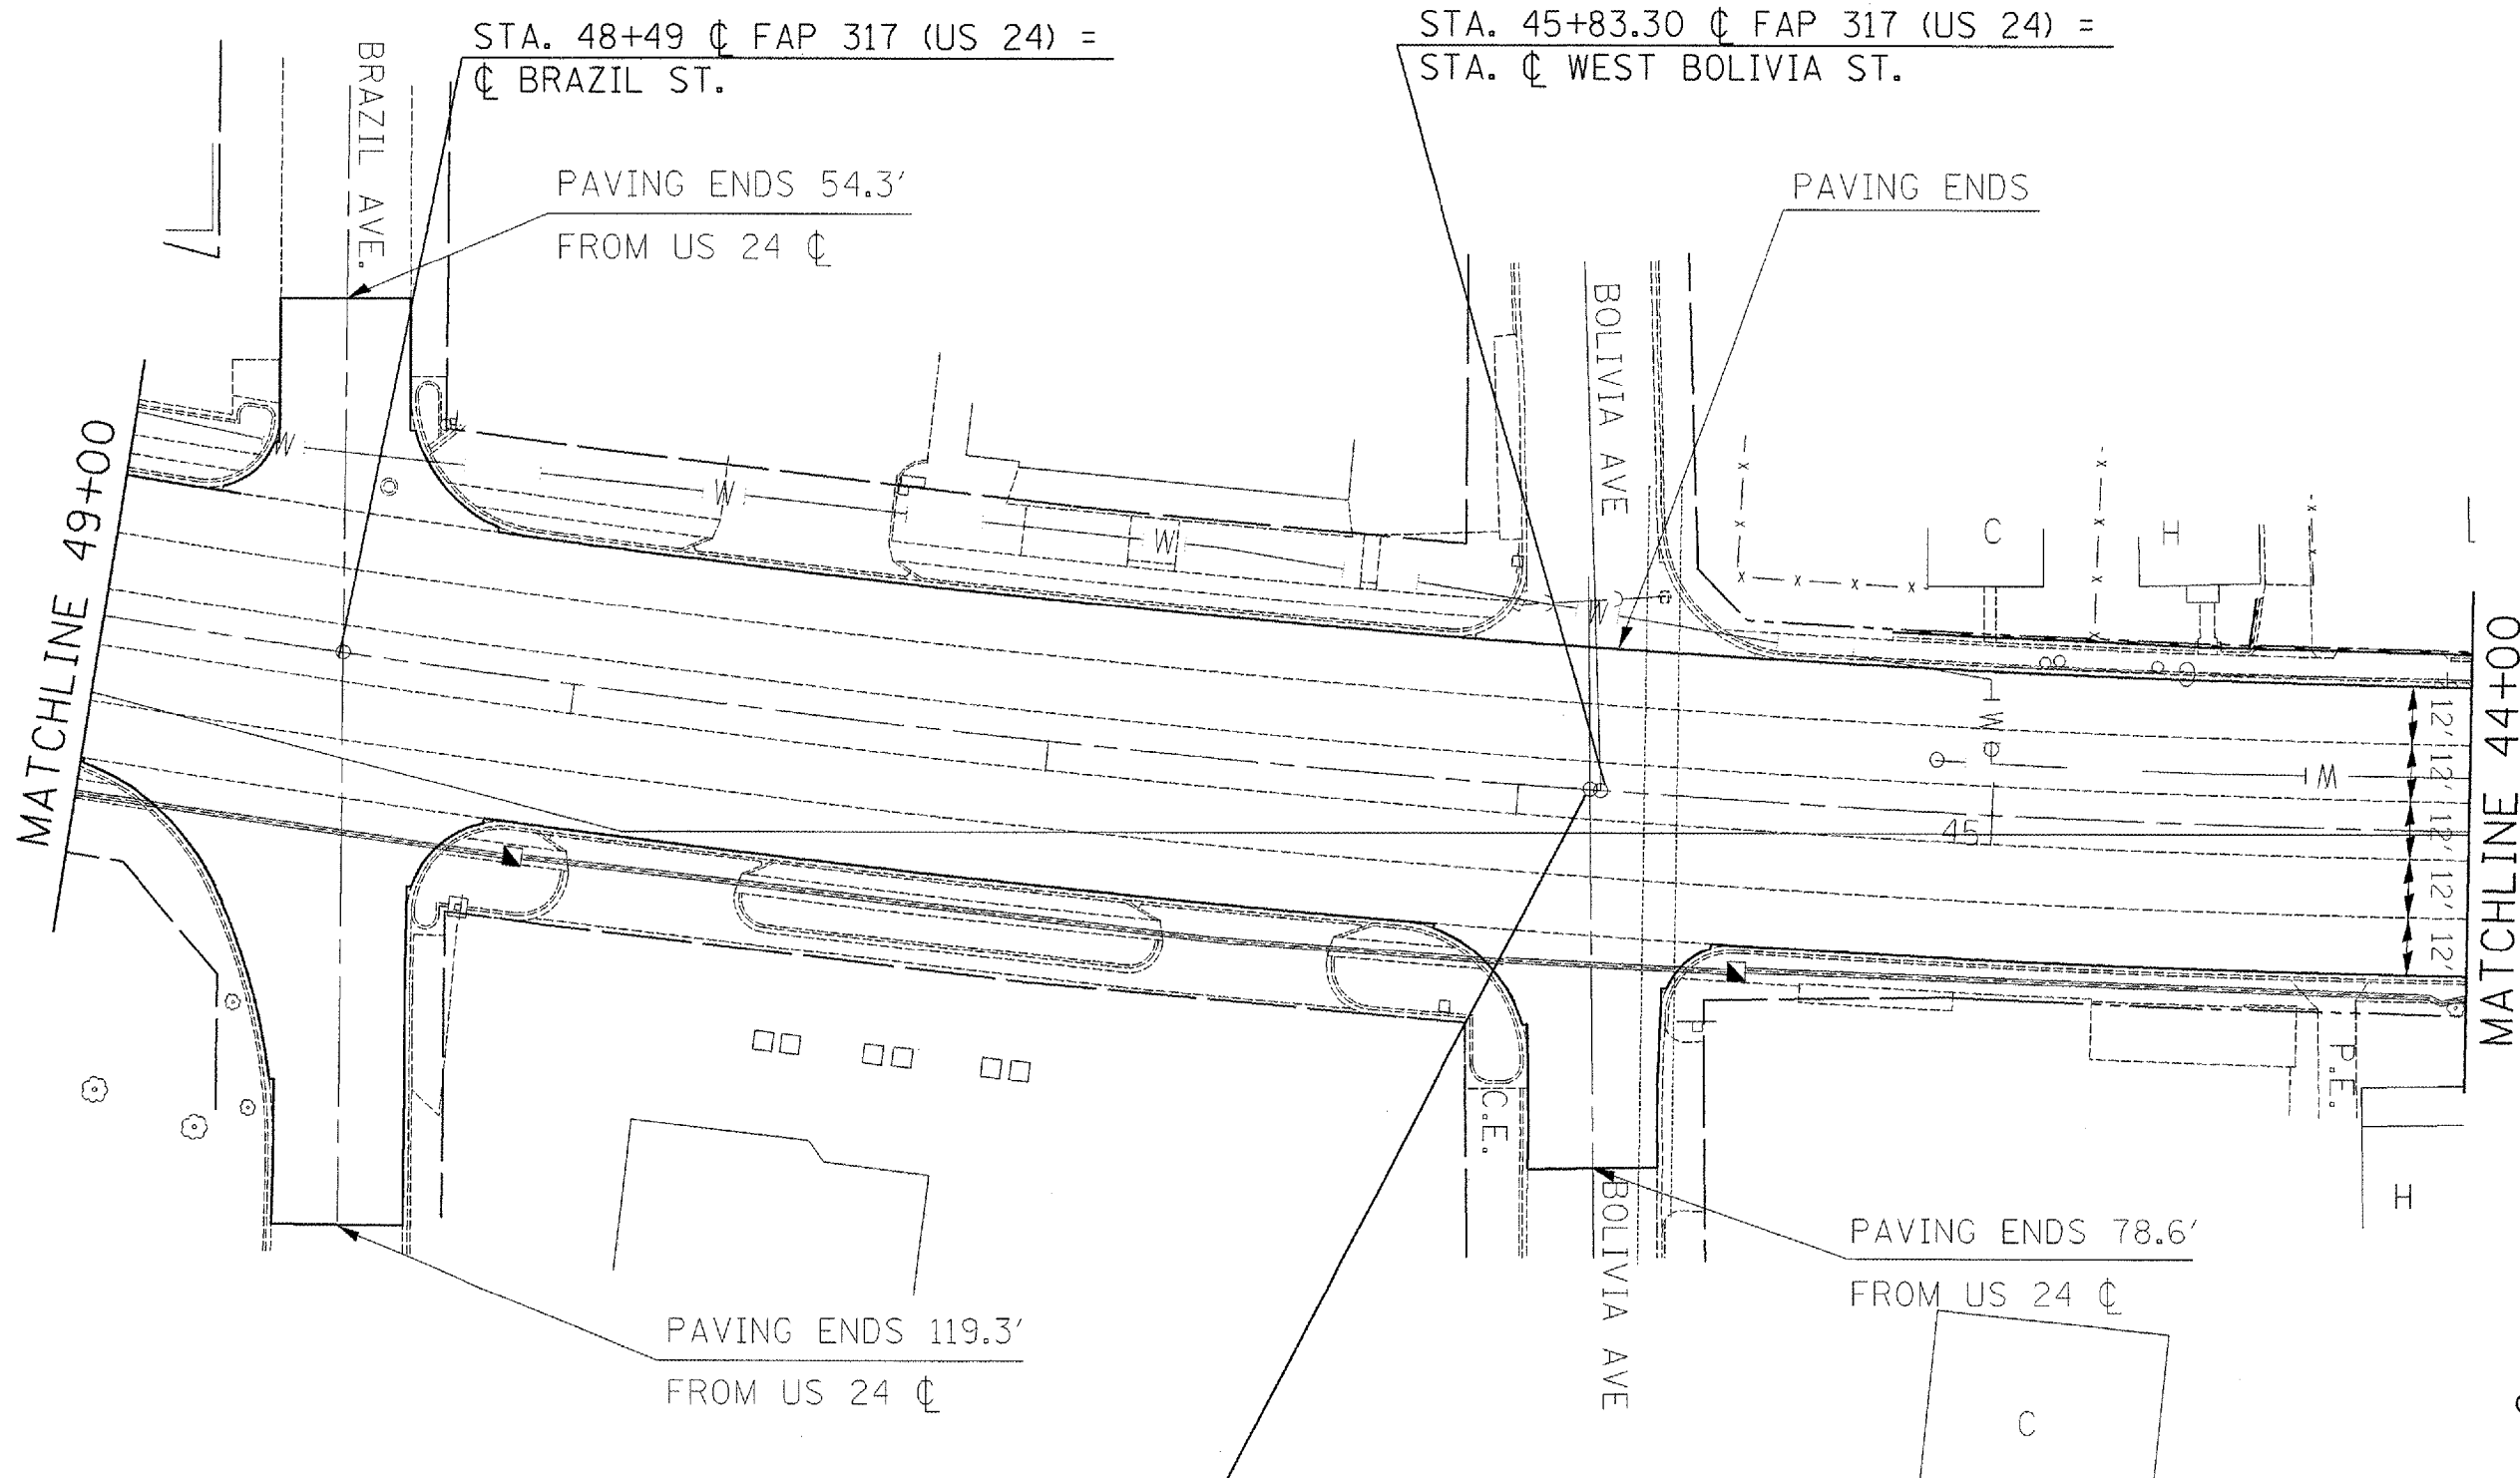

REVISIONS	
NAME	DATE

ILLINOIS DEPARTMENT OF TRANSPORTATION  
**PROPOSED**  
**PLAN SHEETS**  
**STA 49+00 - 44+00**

SCALE: VERT. \_\_\_\_\_  
 HORIZ. \_\_\_\_\_

DATE \_\_\_\_\_

DRAWN BY \_\_\_\_\_  
 CHECKED BY \_\_\_\_\_

PLOT DATE = 01/27/2007  
 FILE NAME = c:\projects\usa24bar\plan sheets.dgn  
 PLOT SCALE = 48,000 / 1" = 400' / 1"  
 USER NAME = conover/pj

STA. 45+84.91  $\oslash$  FAP 317 (US 24) =  
 $\oslash$  EAST BOLIVIA ST.

STA. 48+49  $\oslash$  FAP 317 (US 24) =  
 $\oslash$  BRAZIL ST.

STA. 45+83.30  $\oslash$  FAP 317 (US 24) =  
 $\oslash$  WEST BOLIVIA ST.

PAVING ENDS 54.3'  
 FROM US 24  $\oslash$

PAVING ENDS

PAVING ENDS 78.6'  
 FROM US 24  $\oslash$

PAVING ENDS 119.3'  
 FROM US 24  $\oslash$

MATCHLINE 49+00

MATCHLINE 44+00