



CONTRACT NO. 68469

F.A.P. RTE.	SECTION	COUNTY	TOTAL SHEETS	SHEET NO.
317	146-1RS-7	PEORIA	62	41
STA.		TO STA.		
FED. ROAD DIST. NO.	ILLINOIS	FED. AID PROJECT		

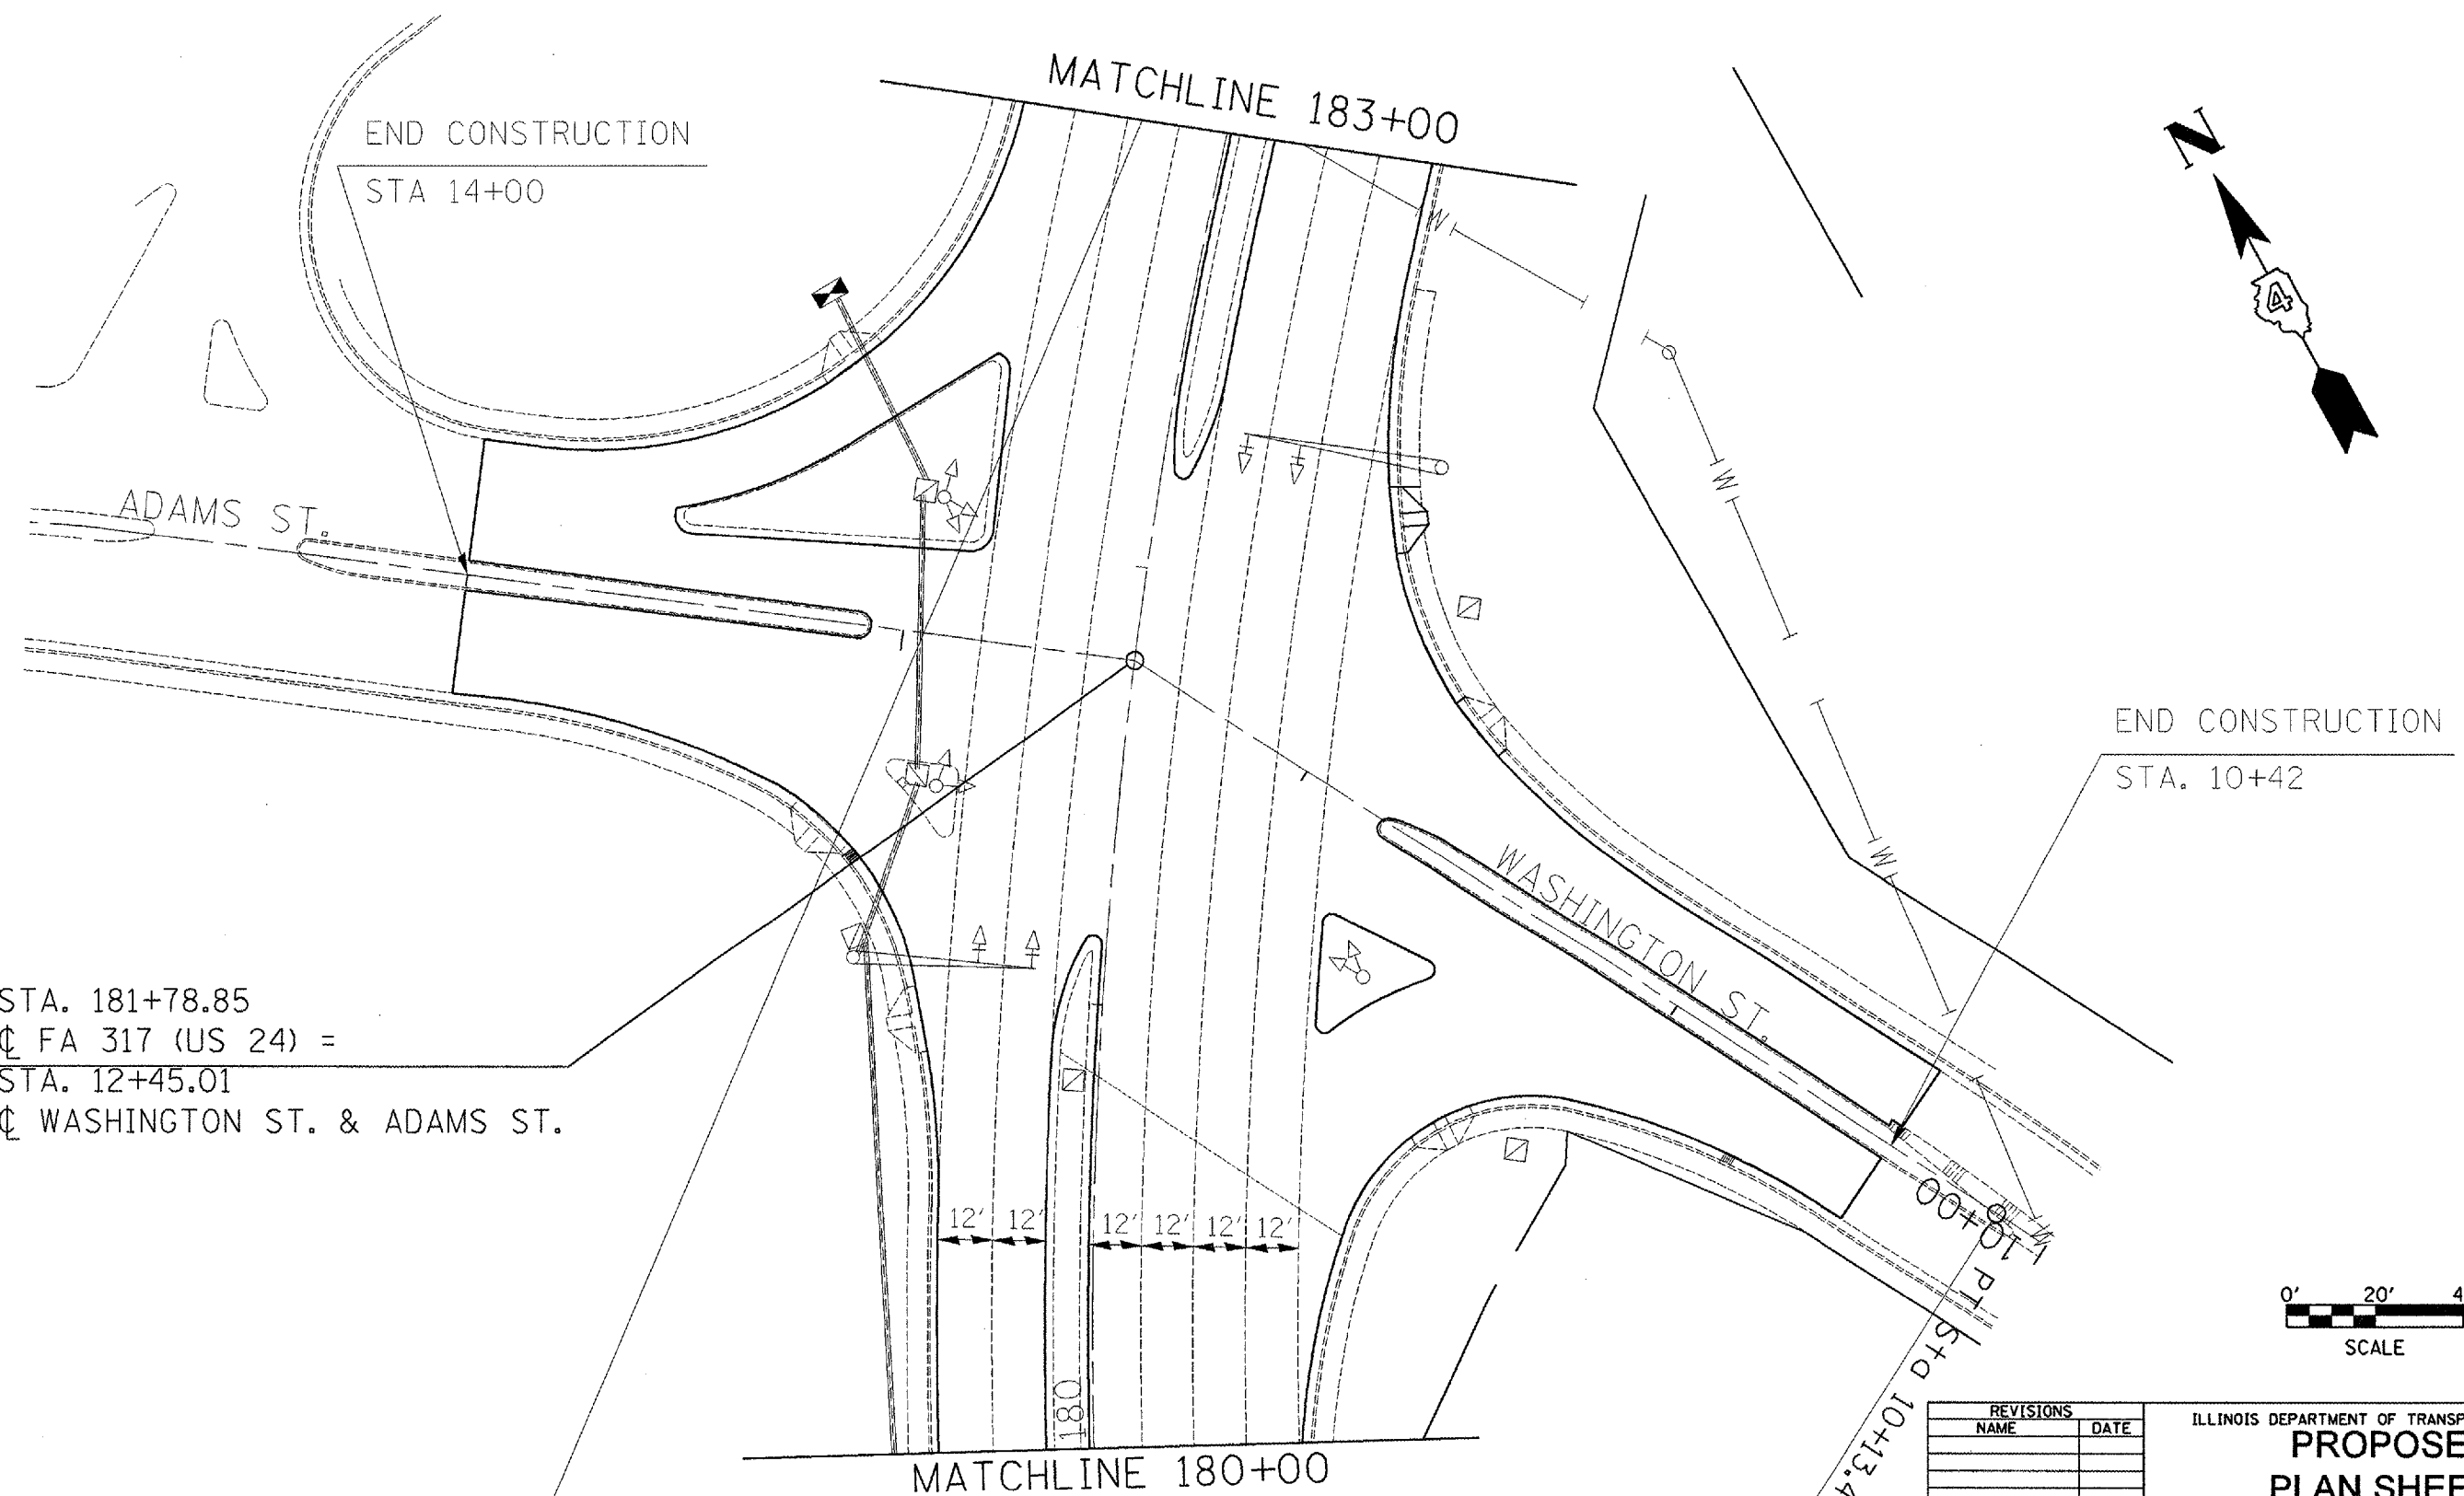

STA. 181+78.85
 ☉ FA 317 (US 24) =
 STA. 12+45.01
 ☉ WASHINGTON ST. & ADAMS ST.

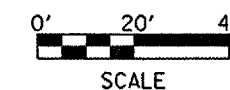

REVISIONS	
NAME	DATE

ILLINOIS DEPARTMENT OF TRANSPORTATION
**PROPOSED
 PLAN SHEETS**
STA 180+00 - 183+00

SCALE: VERT. _____
 HORIZ. _____
 DATE _____
 DRAWN BY _____
 CHECKED BY _____

PLOT DATE = 10/3/2007
 FILE NAME = c:\pvc\jstest\1024bart\plan\shhets.dgn
 PLOT SCALE = 48.0000 / IN.
 USER NAME = caroverpj