



F.A.P. RTE.	SECTION	COUNTY	TOTAL SHEETS	SHEET NO.
317	146-1RS-7	PEORIA	62	45
STA.		TO STA.		
FED. ROAD DIST. NO.		ILLINOIS FED. AID PROJECT		

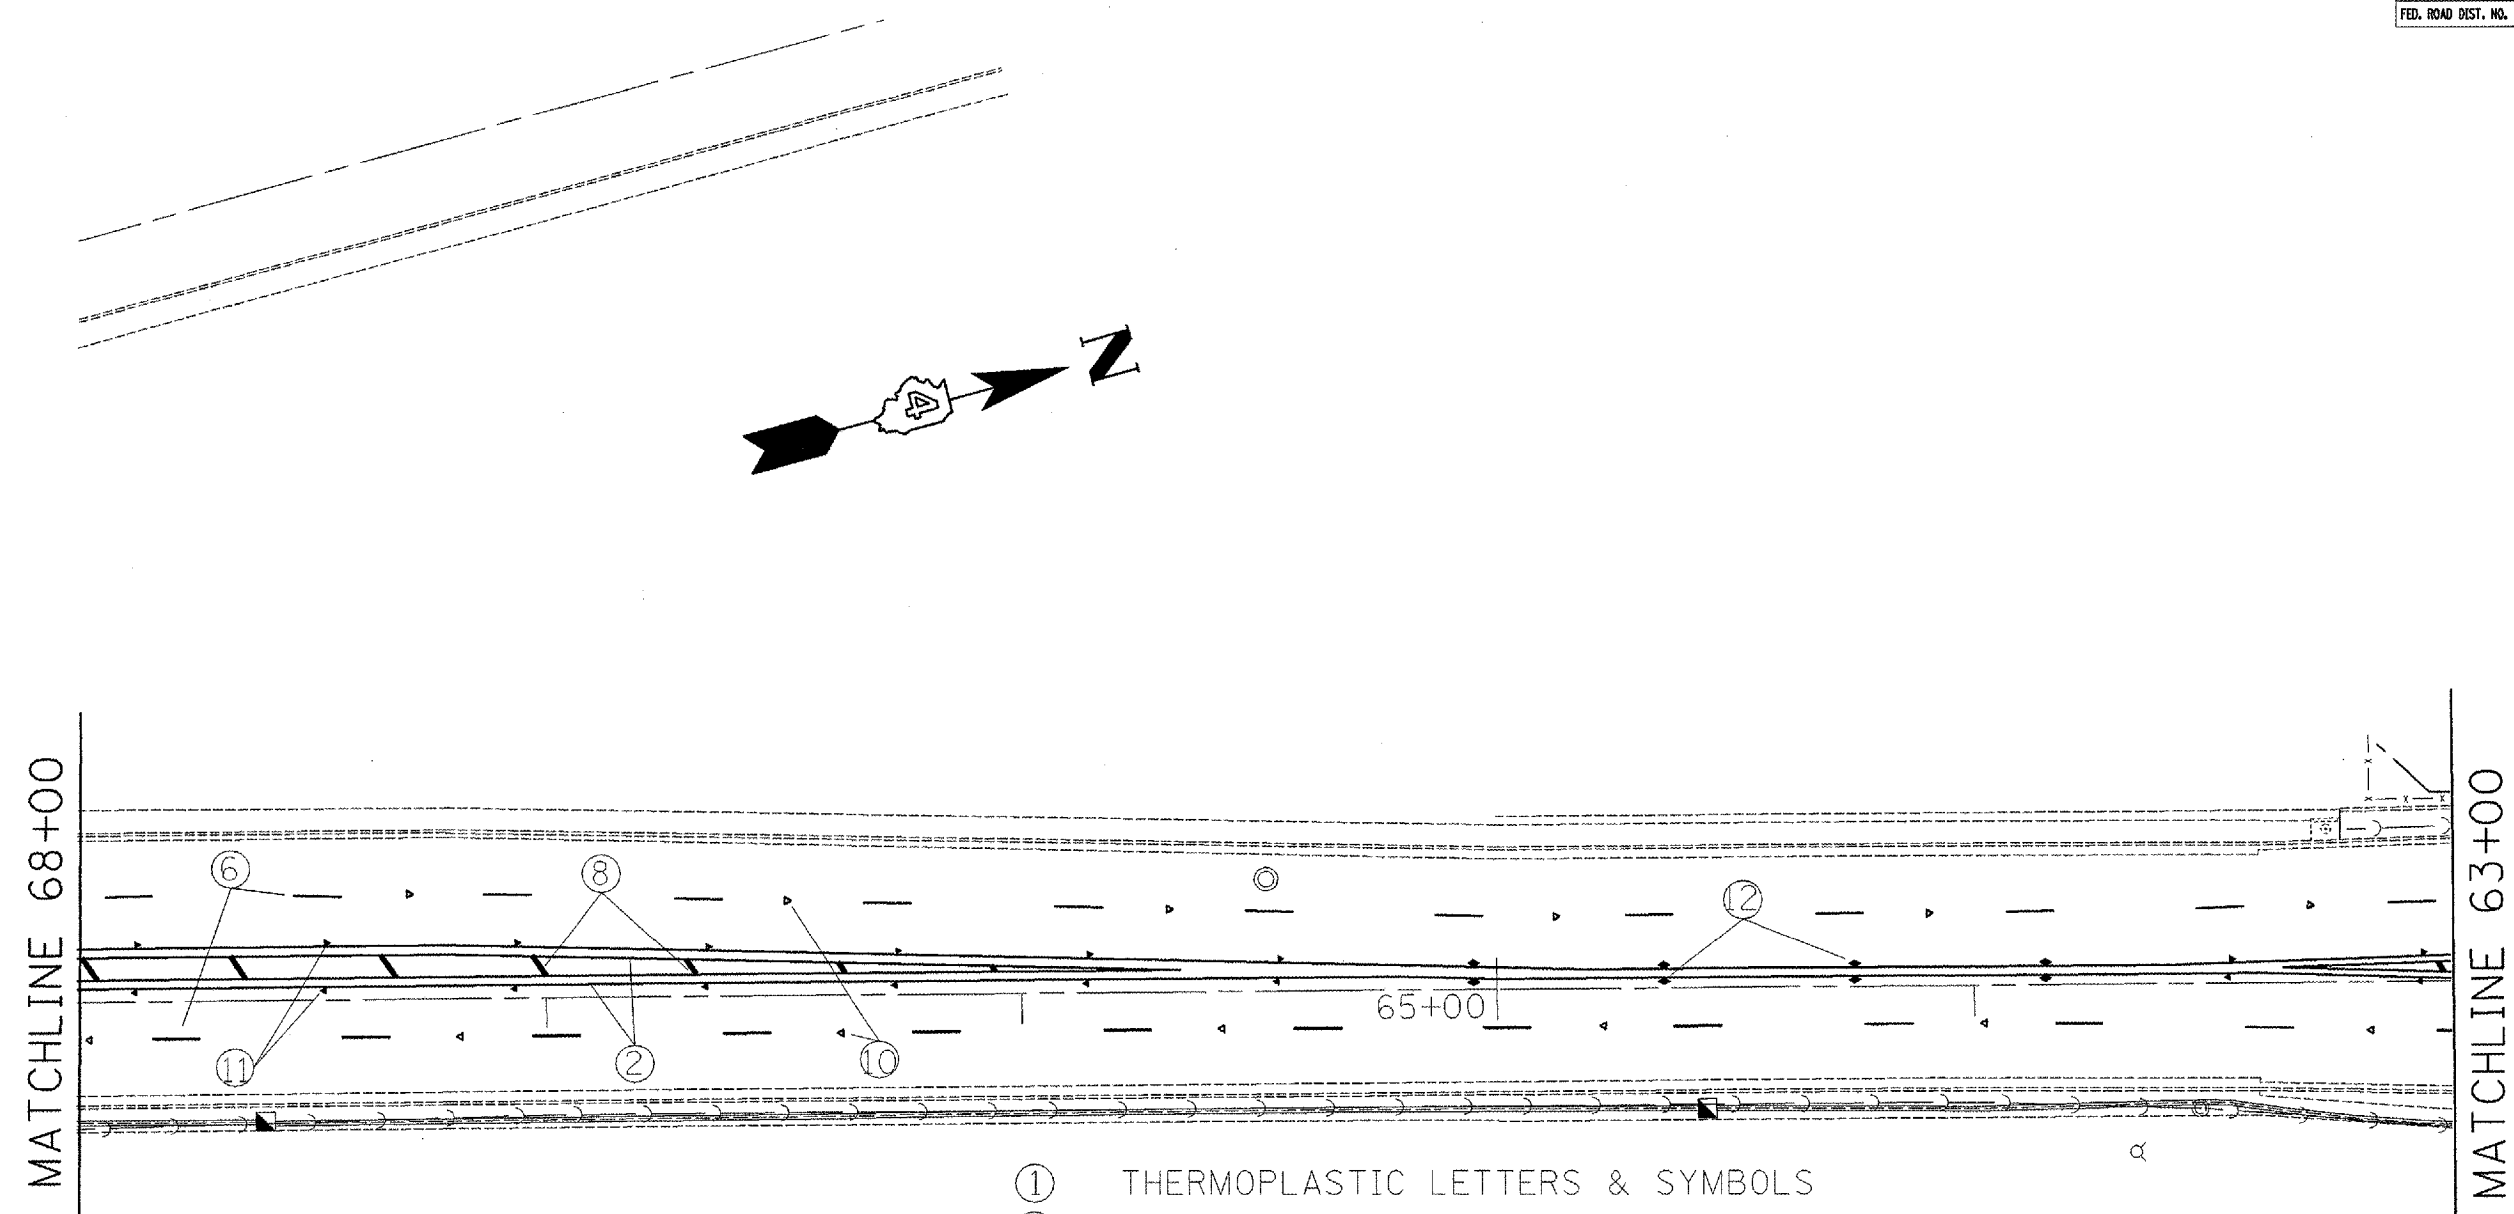

- ① THERMOPLASTIC LETTERS & SYMBOLS
- ② 4" YELLOW THERMOPLASTIC DOUBLE LINE
- ③ 4" YELLOW THERMOPLASTIC LINE & SKIP DASH
- ④ 4" YELLOW THERMOPLASTIC LINE
- ⑤ 4" WHITE THERMOPLASTIC LINE
- ⑥ 6" WHITE PREFORMED PLASTIC SKIP DASH
- ⑦ 8" WHITE THERMOPLASTIC LINE
- ⑧ 12" YELLOW THERMOPLASTIC DIAGONAL LINE
- ⑨ 24" WHITE STOP BAR
- ⑩ ONE-WAY CRYSTAL MARKER
- ⑪ ONE-WAY AMBER MARKER
- ⑫ TWO-WAY AMBER MARKER

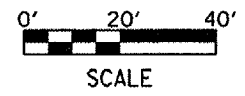

REVISIONS	
NAME	DATE

ILLINOIS DEPARTMENT OF TRANSPORTATION
STRIPING
STA 68+00 - 63+00
 SCALE: VERT. _____
 HORIZ. _____
 DATE _____
 DRAWN BY _____
 CHECKED BY _____

PLOT DATE = 5/9/2007
 FILE NAME = c:\projects\146-1rs-7\146-1rs-7.dgn
 PLOT SCALE = 48,000 / IN.
 USER NAME = oobonevpu