


F.A.P. RTE.	SECTION	COUNTY	TOTAL SHEETS	SHEET NO.
317	46-DRS-7	PEORIA	62	60
STA.		TO STA.		
FED. ROAD DIST. NO.		ILLINOIS FED. AID PROJECT		

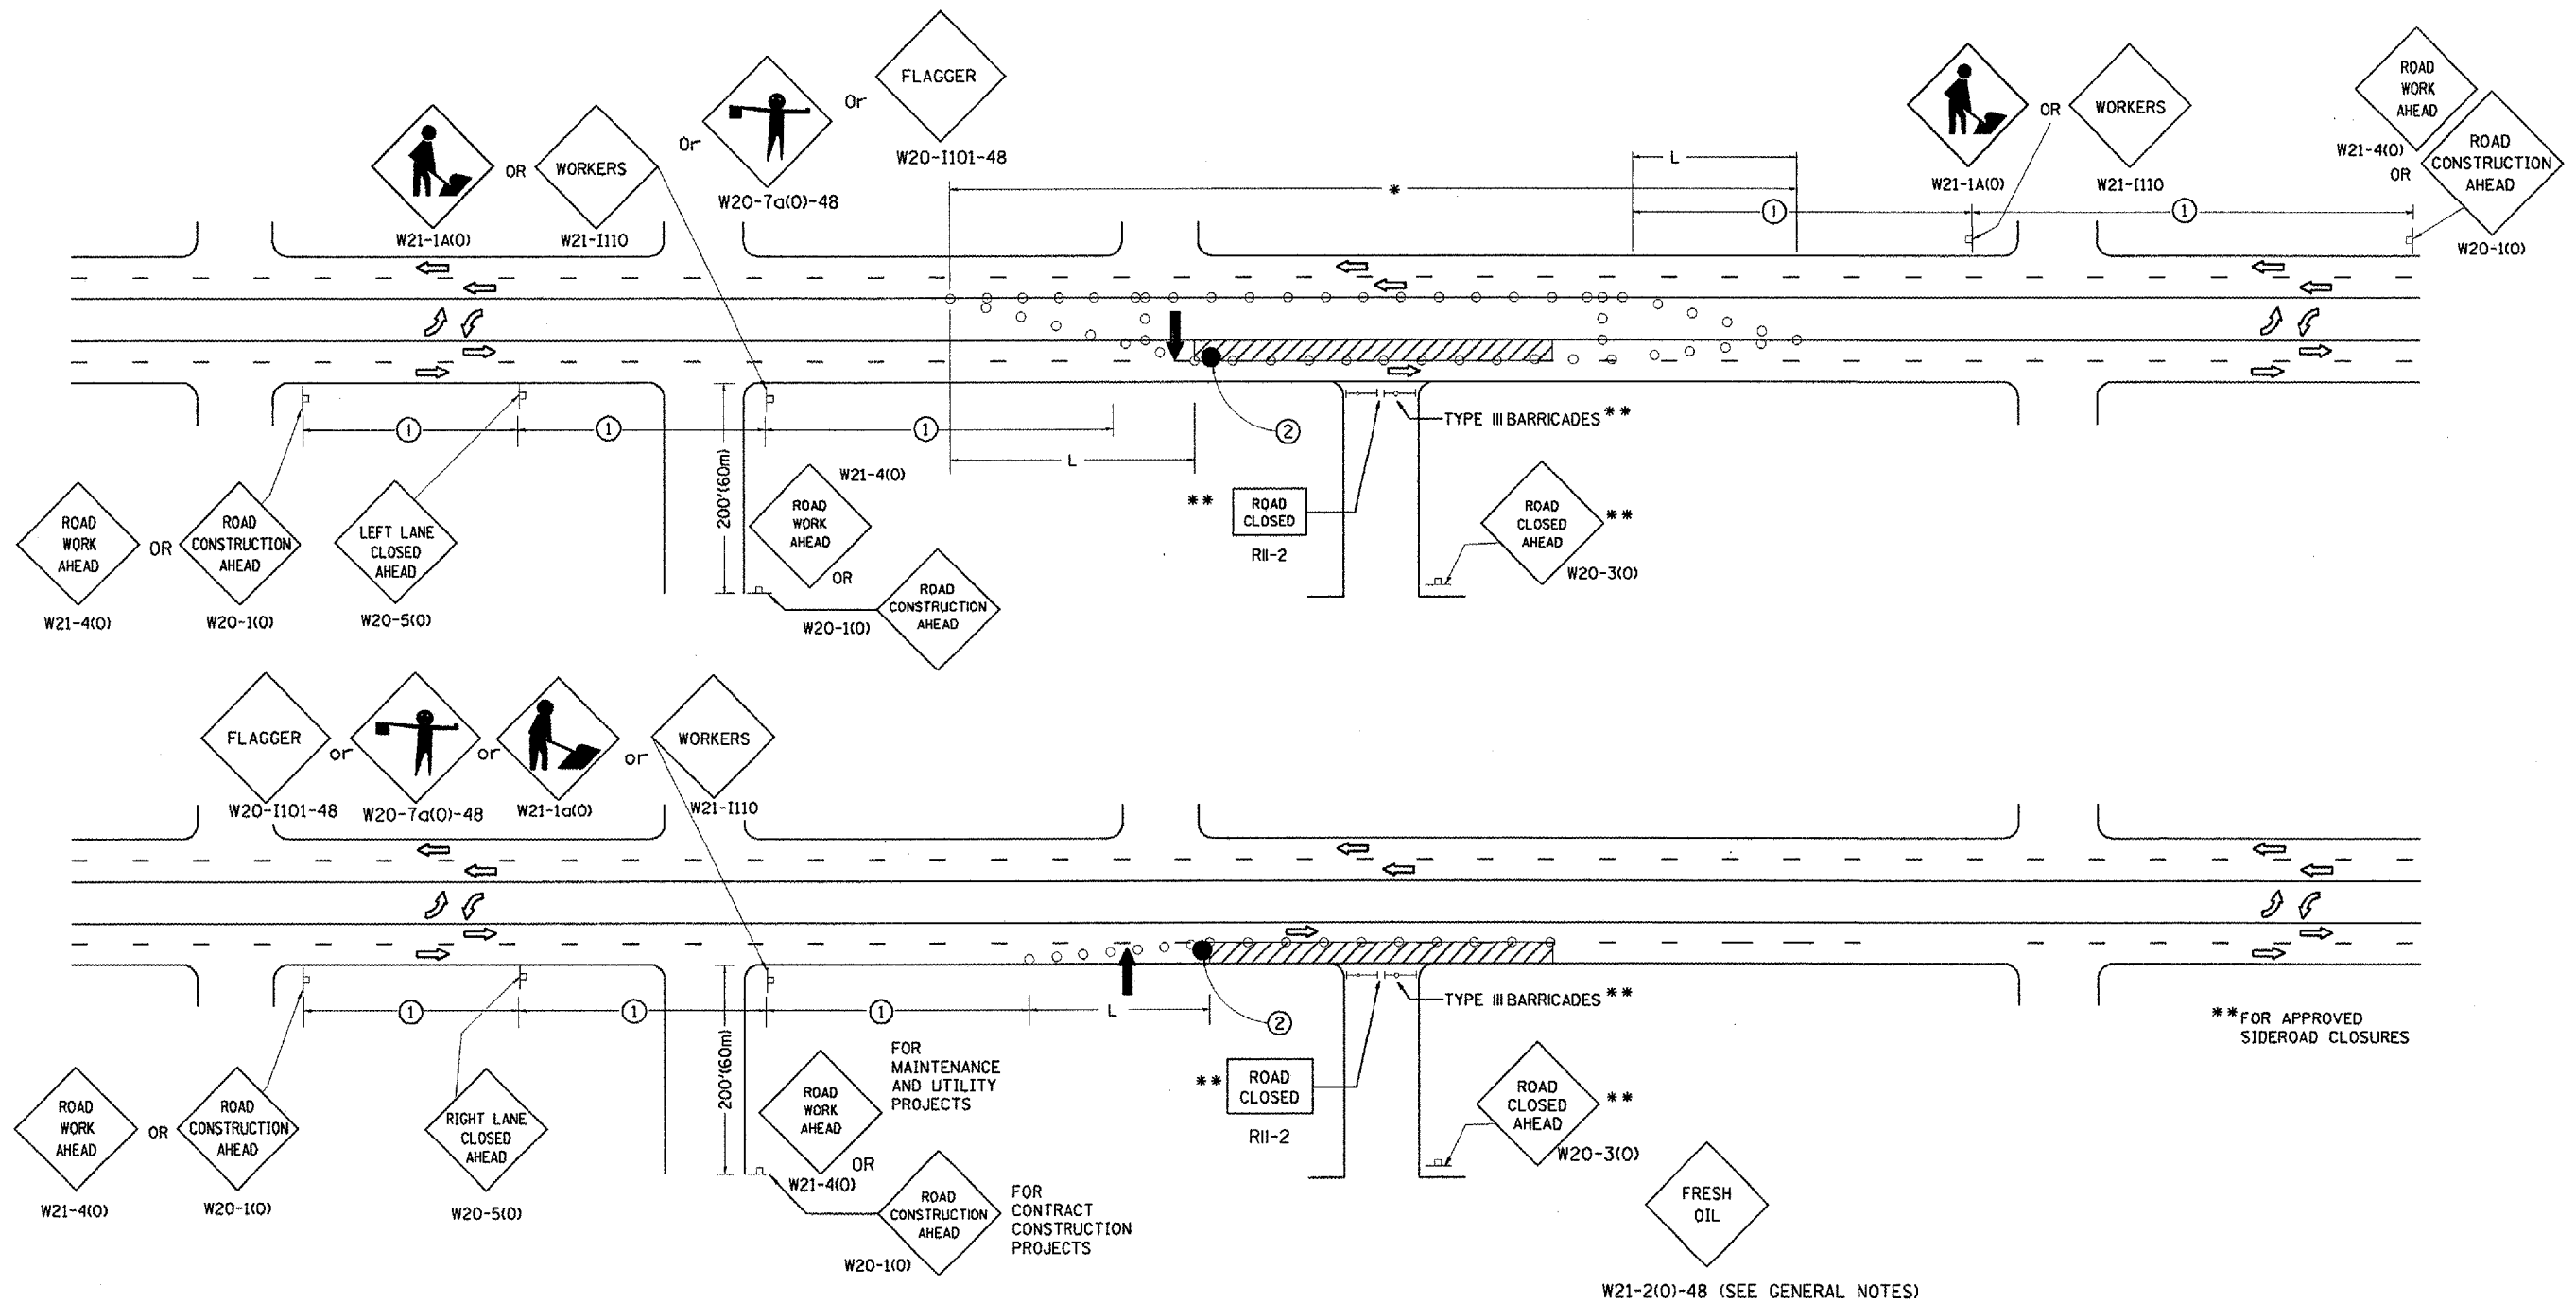

**FOR APPROVED SIDEROAD CLOSURES

W21-2(0)-48 (SEE GENERAL NOTES)

SYMBOLS

- SIGN ON PORTABLE OR PERMANENT SUPPORT
- CONE, DRUM OR BARRICADE
- WORK AREA
- ARROW BOARD
- DRUM OR BARRICADE WITH FLASHING LIGHT
- FLAGGER WITH TRAFFIC CONTROL SIGN
Flagger with traffic control sign

All dimensions are in inches (millimeters) unless otherwise noted.

ILLINOIS DEPARTMENT OF TRANSPORTATION	
DISTRICT CADD STANDARD	
STANDARD 701606 (SPECIAL)	
URBAN LANE CLOSURE	
MULTILANE, 2-WAY WITH	
BIDIRECTIONAL LEFT TURN LANE	
FOR SPEEDS < 45 MPH	
CADD STD. 701606-D4	SHEET 2 OF 2
SCALE: NOT DRAWN TO SCALE	DRAWN BY D 7 CADD
	CHECKED BY

\$\$\$DATE\$\$\$

DGN-ONLY