
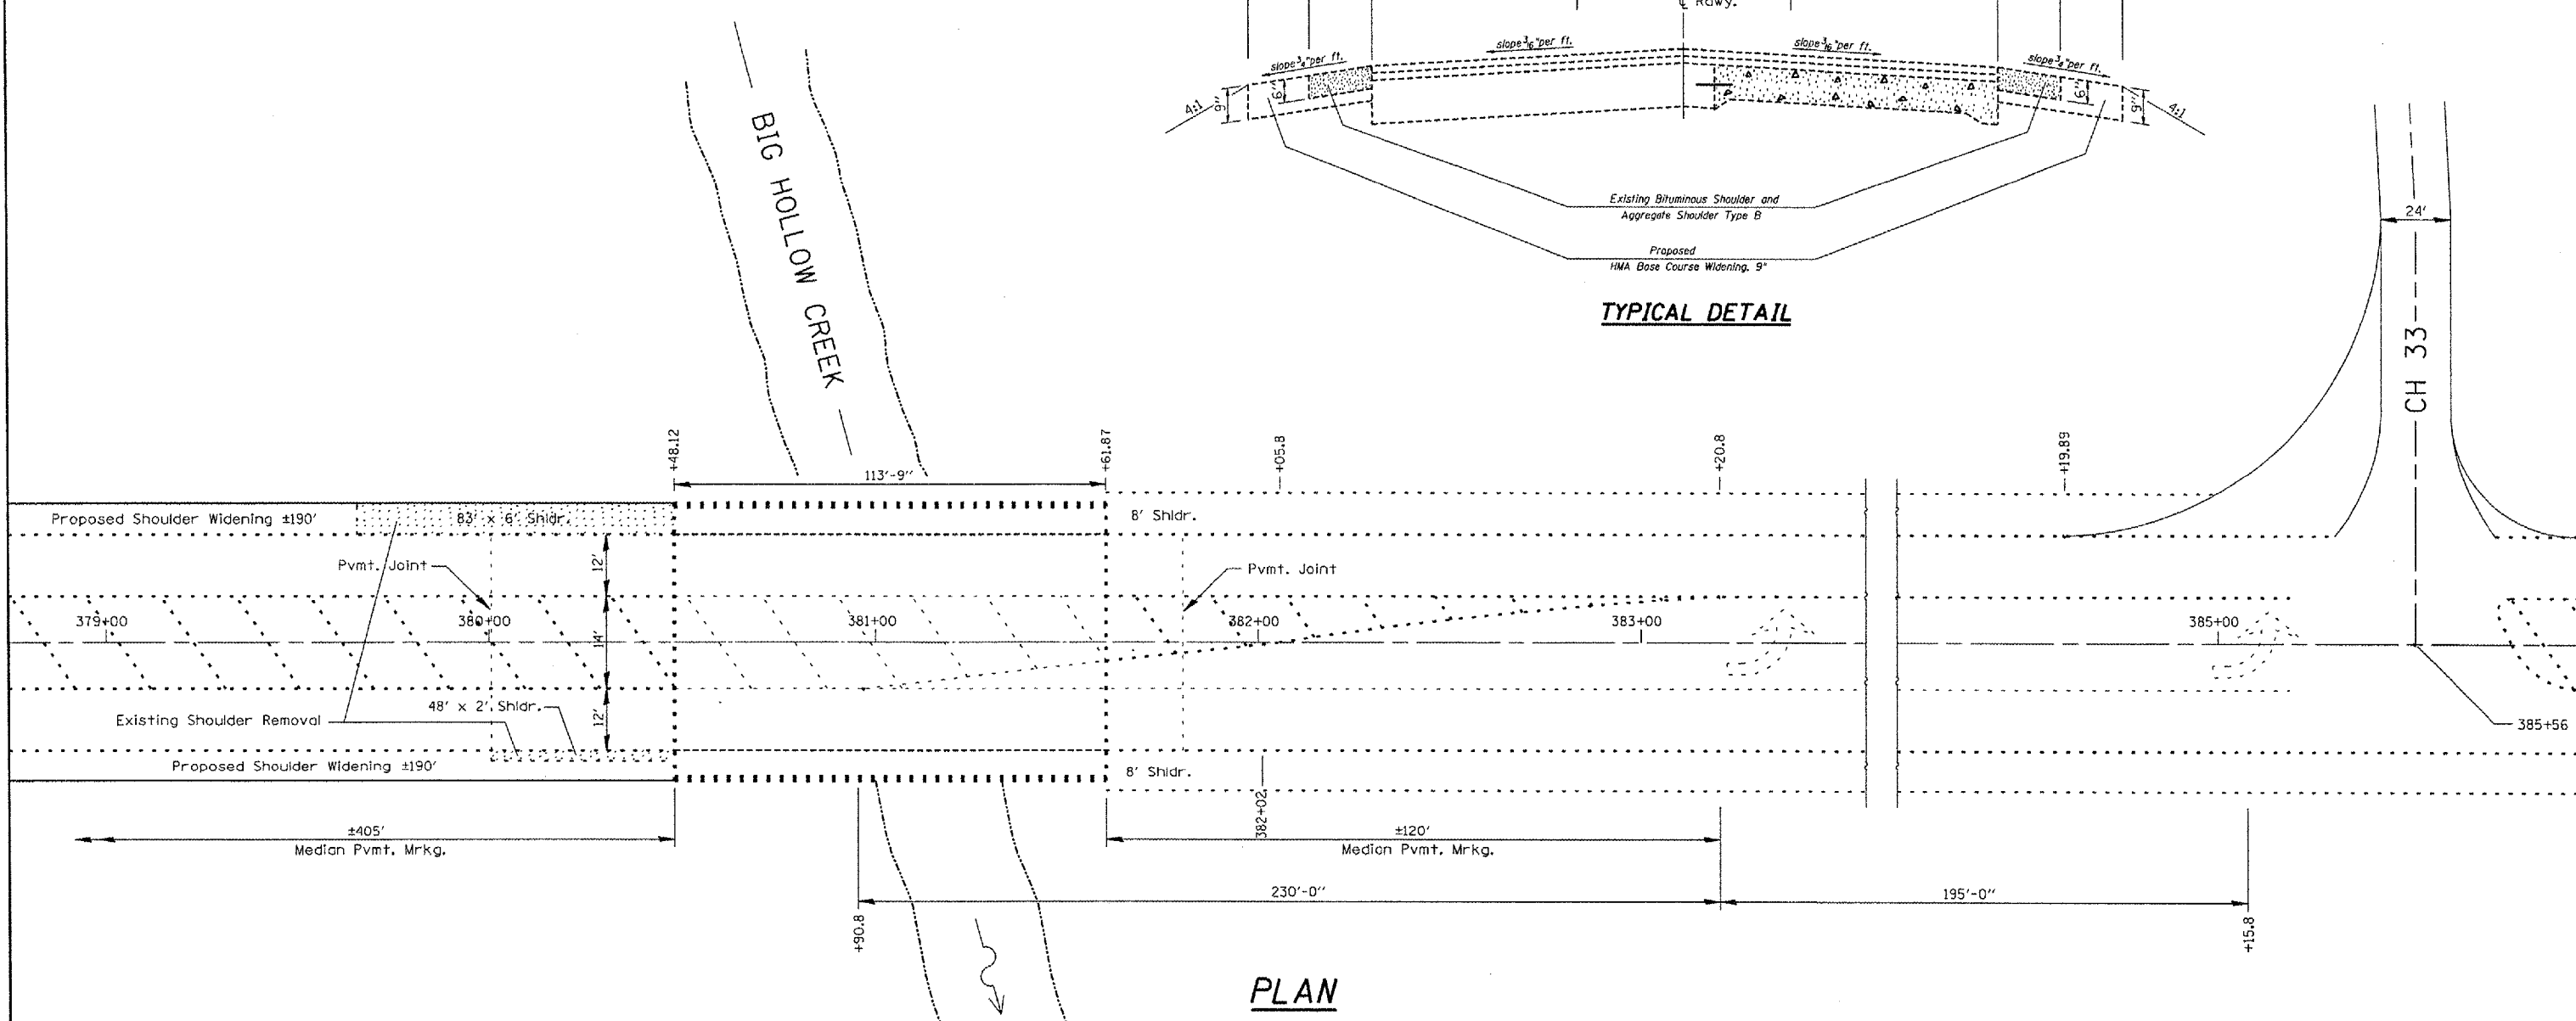


F.A.S. RTE.	SECTION	COUNTY	TOTAL SHEETS	SHEET NO.
138B	(2C-150-BR)	PEORIA	20	8
STA. 380+48.12		TO STA. 381+61.87		
FED. ROAD DIST. NO. 4 ILLINOIS FED. AID PROJECT				

NOTES
Shoulder removal and replacement shall be completed prior to shifting existing traffic lanes for Traffic Control staging.

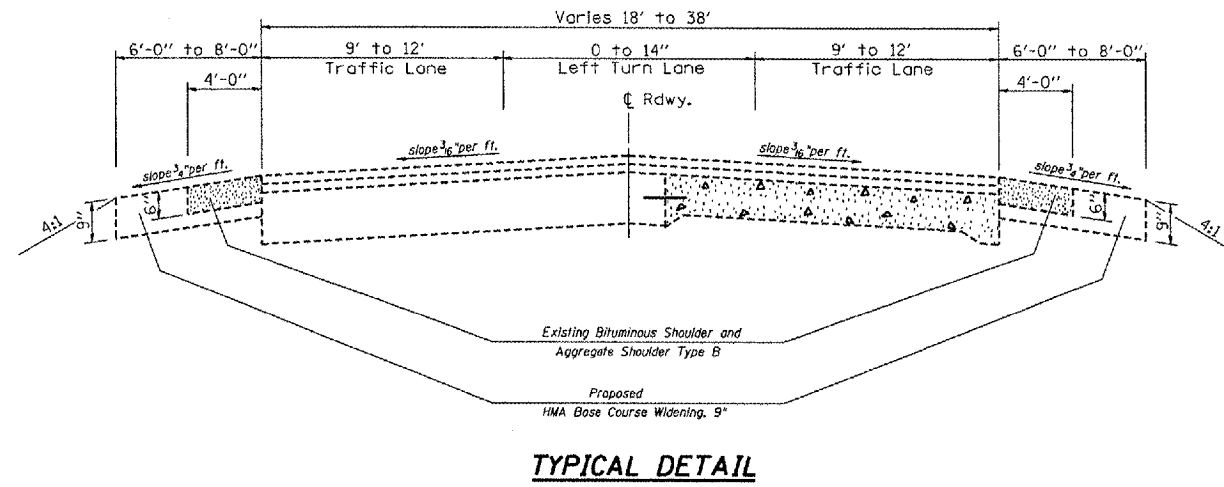

SHOULDER QUANTITY SCHEDULE

SHOULDER REMOVAL	
LEFT WEST APPROACH	SQ.YD.
Sta. 379+12 to Sta. 380+48.12	55.3
RIGHT WEST APPROACH	SQ.YD.
Sta. 379+76 to Sta. 380+48.12	10.7
TOTAL	66
SHOULDER REPLACEMENT	
LEFT WEST APPROACH	SQ.YD.
Sta. 378+58.12 to Sta. 380+48.12	163.3
RIGHT WEST APPROACH	SQ.YD.
Sta. 378+58.12 to Sta. 380+48.12	126.7
TOTAL	290

BILL OF MATERIAL

ITEM	UNIT	QUANTITY
HOT MIX ASPHALT BASE COURSE WIDENING, 9"	SQ.YD.	290
BITUMINOUS CONCRETE SHOULDER REMOVAL	SQ.YD.	66
MOBILIZATION	LSUM	1.0
WIDTH RESTRICTION SIGNING	LSUM	1.0
TRAFFIC CONTROL AND PROTECTION, STANDARD(Special)	EACH	1.0
PAVEMENT MARKING TAPE, TYPE III, 4"	FOOT	6936
WORKZONE PAVEMENT MARKING REMOVAL	FOOT	1460
TEMPORARY CONCRETE BARRIER	FOOT	336
RELOCATE TEMPORARY CONCRETE BARRIER	FOOT	672
EPOXY PAVEMENT MARKING-LINE 4"	FOOT	3172
EPOXY PAVEMENT MARKING-LINE 12"	FOOT	550
PAVEMENT MARKING REMOVAL	SQ.FT.	1856
IMPACT ATTENUATORS, TEMPORARY(NRD),TEST LEVEL 2	EACH	2.0
IMPACT ATTENUATORS, RELOCATE(NRD),TEST LEVEL 2	EACH	4.0

SN. 072-0137 IL.8
over Big Hollow Crk.

REVISIONS	
NAME	DATE

ILLINOIS DEPARTMENT OF TRANSPORTATION
GENERAL LAYOUT AND SHOULDER REM/REPL.

SCALE: VERT.
HORIZ.
DATE 04-25-2007

DRAWN BY CEJ
CHECKED BY

DATE: 04-18-07 FILE: \\E:\ENR\072-0137\15\DRP\US\SQUAD 14\BRIDGE Rep-Cont-ans\18479 SN072-0137\SN072-0137\0711\General\1501\1501.dgn