


F.A.P. RTE.	SECTION	COUNTY	TOTAL SHEETS	SHEET NO.
840	121BR	VERMILION	19	10
STA.		TO STA.		
FED. ROAD DIST. NO.	ILLINOIS	FED. AID PROJECT		

**DETAIL OF POROUS GRANULAR
BACKFILL AT A.R. CULVERTS**

STATION 806+80.46

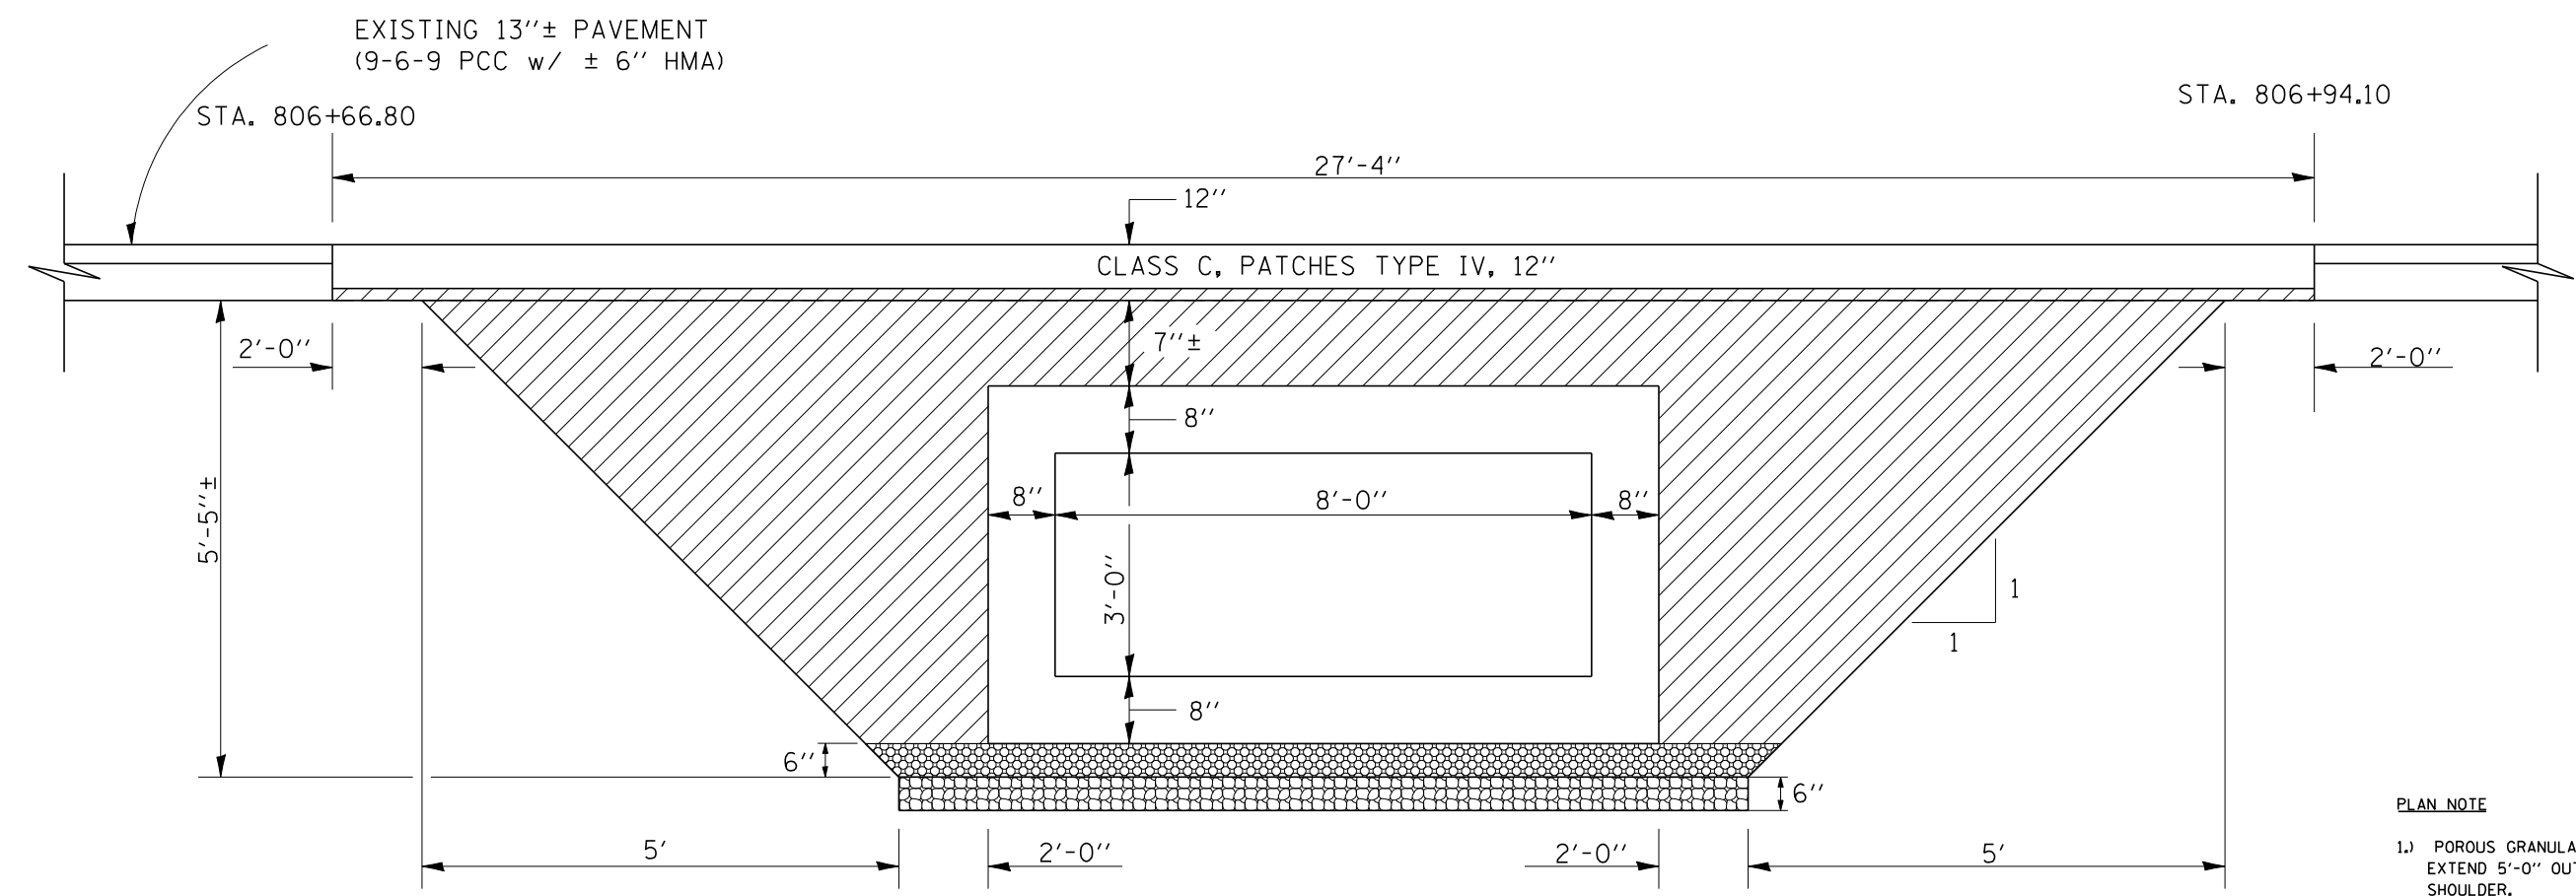

- PLAN NOTE**
- 1.) POROUS GRANULAR BACKFILL SHALL EXTEND 5'-0" OUTSIDE OF THE EDGE OF SHOULDER.
 - 2.) THE RIPRAP, SPECIAL USED FOR THE UNDERCUT SHALL BE RR 1. ALL WORK ASSOCIATED WITH THE UNDERCUT IS INCLUDED IN THE COST FOR RIPRAP, SPECIAL.

- PAY LIMITS OF POROUS GRANULAR BACKFILL-CA 6= 43.0 CU. YD.
- POROUS GRANULAR MATERIAL, CA-6 (6") INCLUDED IN PAY ITEM FOR BOX CULVERT
- RIPRAP, SPECIAL (STONE RIPRAP, CLASS A1), 6"

REVISIONS	
NAME	DATE

ILLINOIS DEPARTMENT OF TRANSPORTATION

**POROUS GRANULAR
BACKFILL
DETAIL**

SCALE: VERT. *NOT TO SCALE*
HORIZ. DATE _____ DRAWN BY _____ CHECKED BY _____

PLOT DATE = 5/15/2007
 FILE NAME = c:\projects\510206 (v8)\14\plansheets_revised.dgn
 PLOT SCALE = 42,3525 / IN
 USER NAME = collierb