


F.A.P. RTE.	SECTION	COUNTY	TOTAL SHEETS	SHEET NO.
730	.	MCLEAN	10	5

CONTRACT NO. 70637  
 • D5 PATCHING 2008-2

### EXISTING TYPICAL CROSS SECTION ①

SB STA. 250+17.29 TO STA. 258+01.05 ③

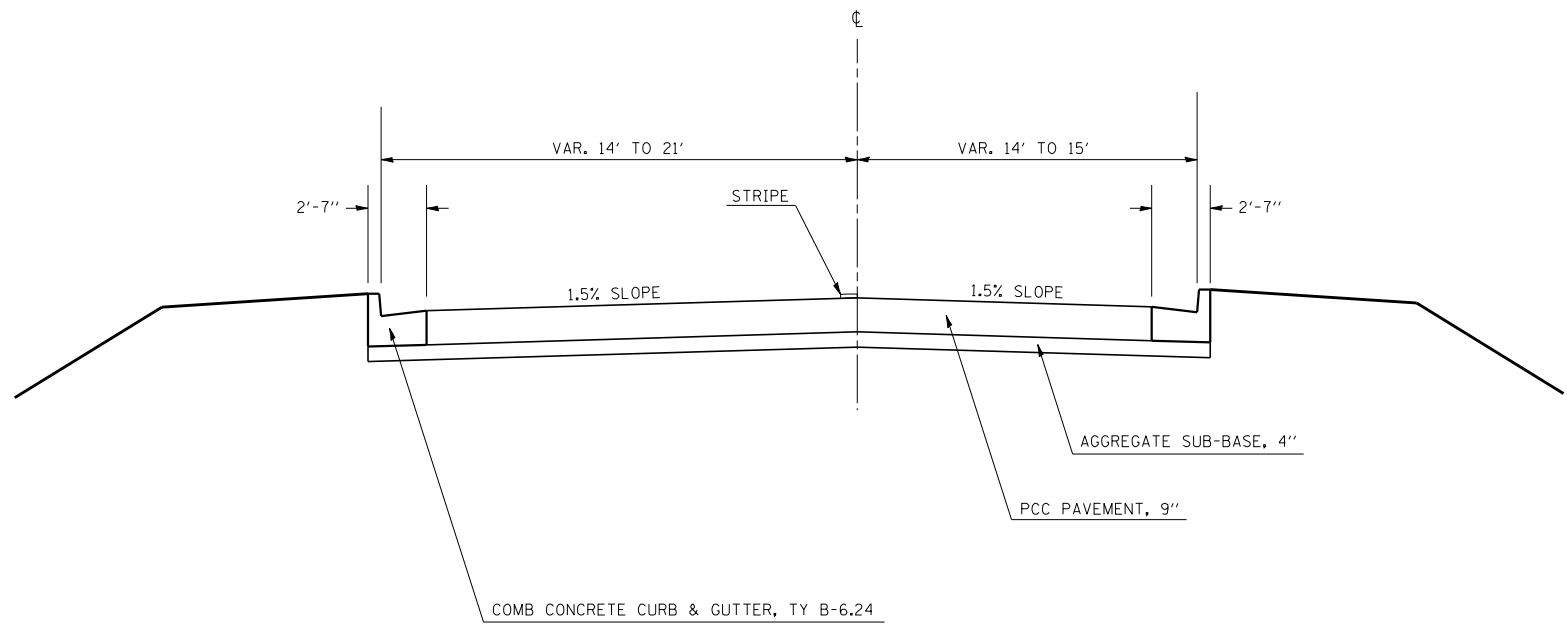

### EXISTING TYPICAL CROSS SECTION ②

NB STA. 250+32.54 TO STA. 257+79.97 ③

