



F.A.I. RTE.	SECTION	COUNTY	TOTAL SHEETS	SHEET NO.
74	.	MCLEAN	11	11

• CM PATCHING 2008-1

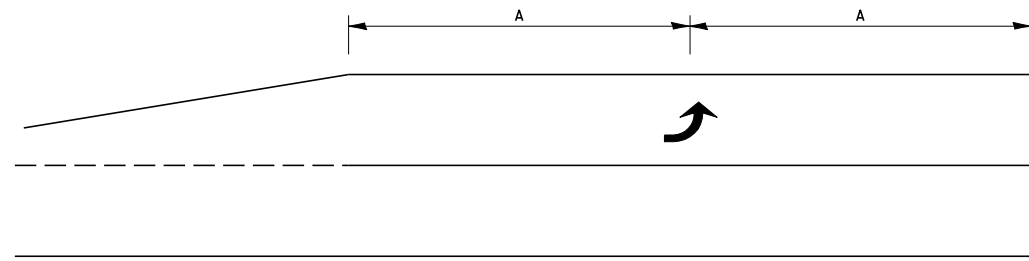


99' AND UNDER

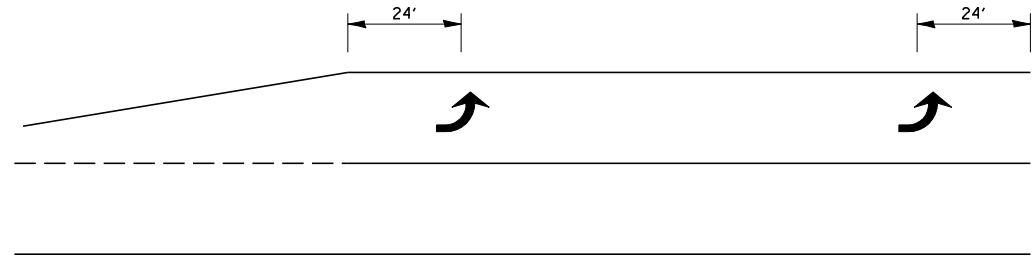


100' TO 149'

TYPICAL PLACEMENT OF ARROWS IN TURN LANES

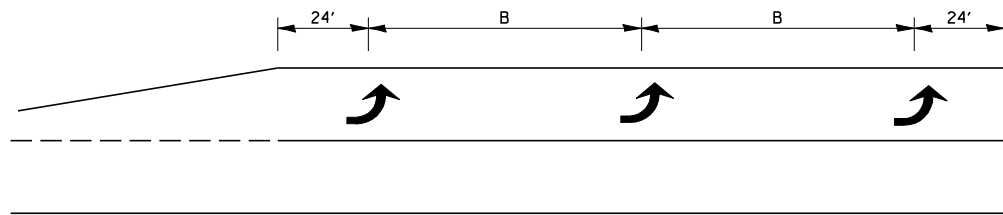

150' AND LONGER

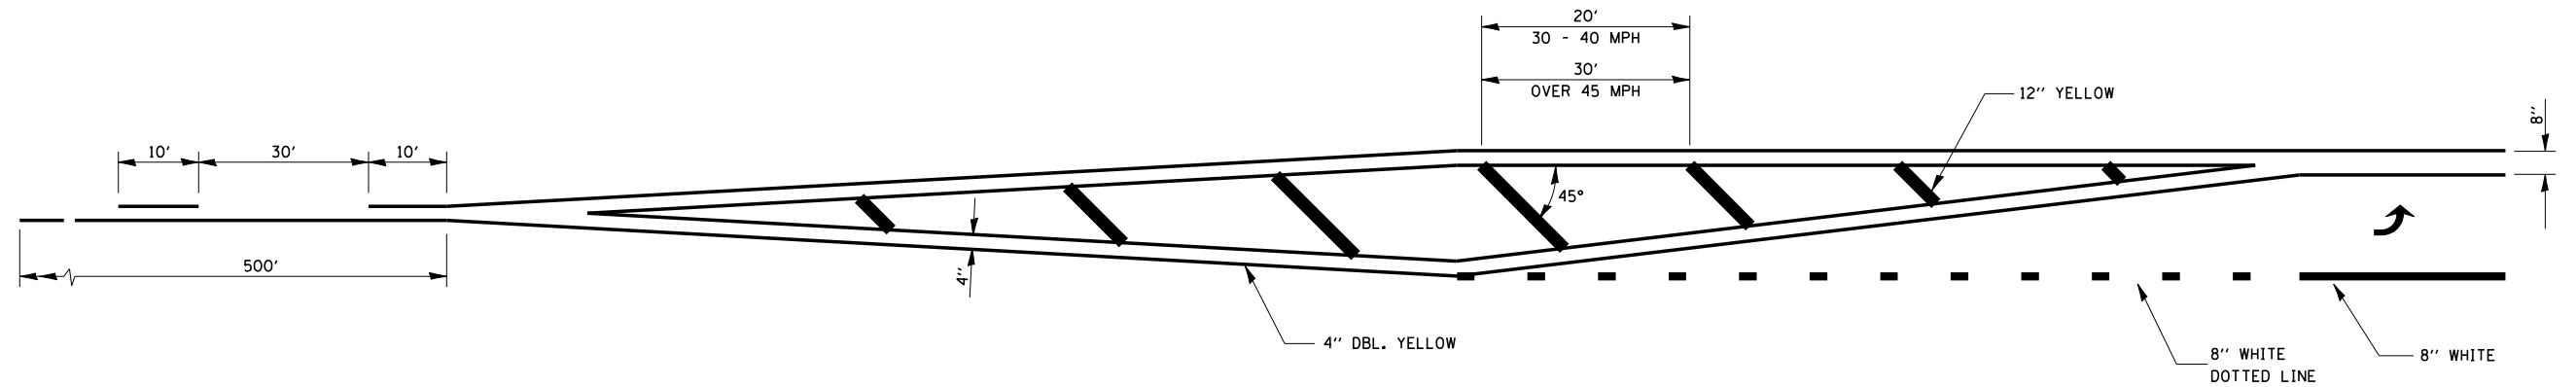

Note: All dimensions are in INCHES (millimeters) unless otherwise shown.

DATE	REVISIONS	NAME
11/06	CREATED FROM D4 DETAILS	TJB

ILLINOIS DEPARTMENT OF TRANSPORTATION

**PAVEMENT MARKING
(MCLEAN COUNTY "SPOT"
IMPROVEMENTS ONLY)**

DISTRICT 5 DETAIL NO. 7800CCCC