
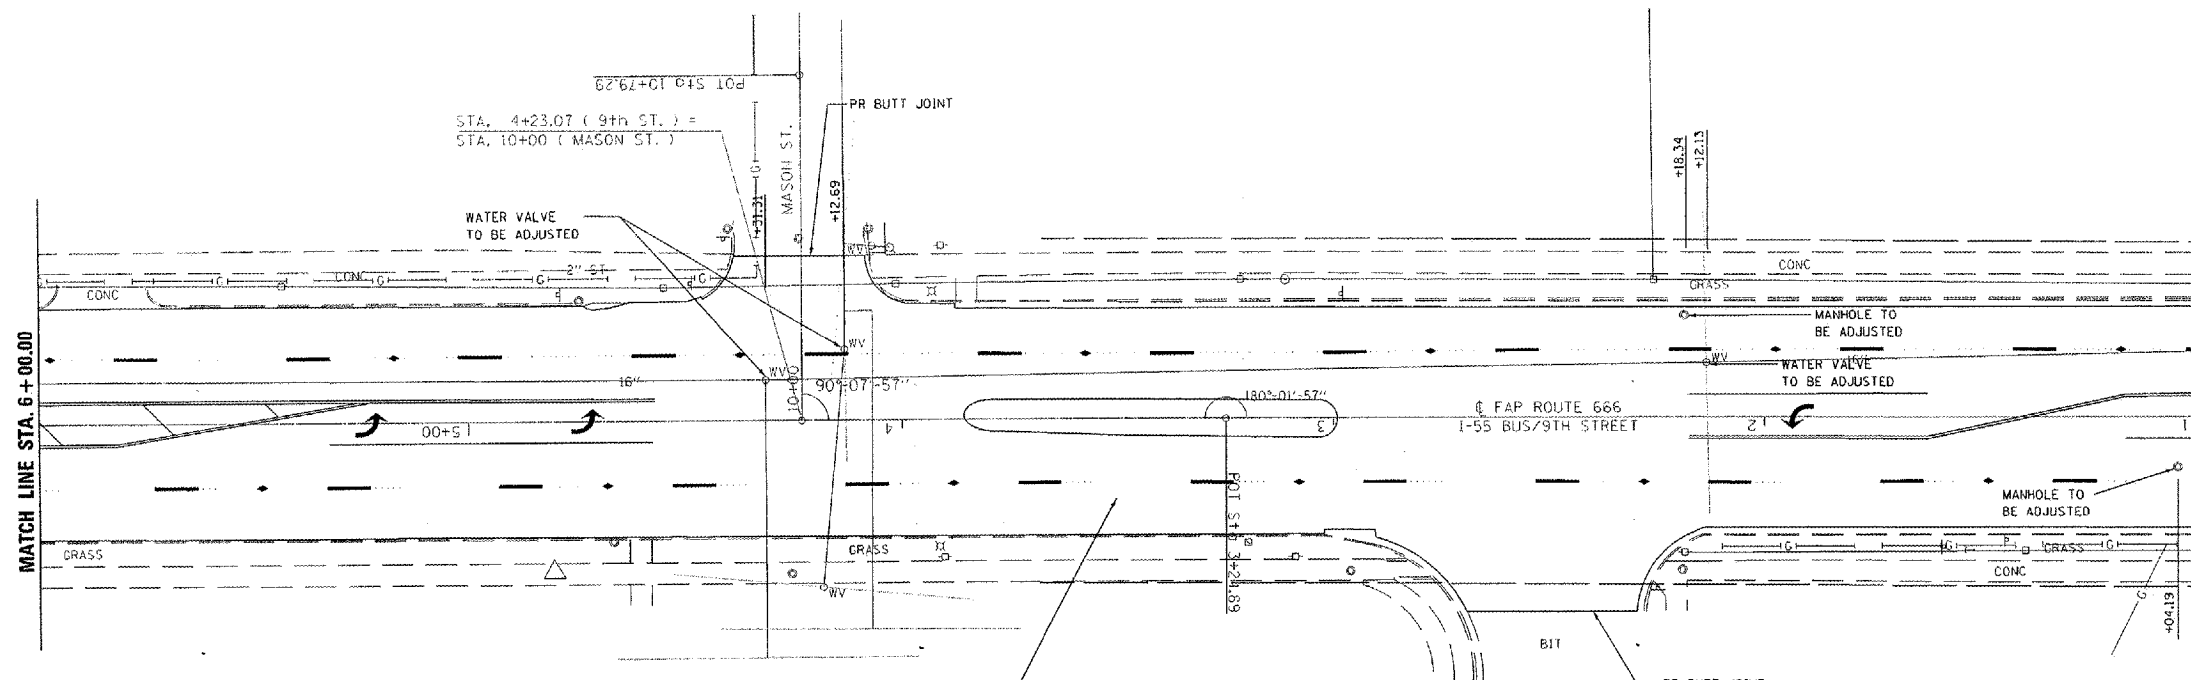


FAP RTE.	SECTION	COUNTY	TOTAL SHEETS	SHEET NO.
666	SP-2, RS-4	SANGAMON	80	25
STA.		TO STA.		
FED. ROAD DIST. NO.		ILLINOIS FED. AID PROJECT		

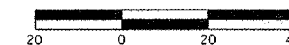


PROPOSED POLYMERIZED HOT-MIX ASPHALT SURFACE COURSE, MIX "D", NTO, 1 1/2"
ON PROPOSED LEVELING BINDER (MACHINE METHOD), NTO, 3/4"
SEE MIX TABLE FOR DETAILS

COMMITMENT #1

AS PART OF A COMMITMENT, THE CONTRACTOR WILL BE RESPONSIBLE TO REMOVE THE EXISTING PAVEMENT AREA BETWEEN THE PROPOSED SIDEWALK AND PROPOSED RIGHT OF WAY WITH INCIDENTAL HOT-MIX AGGREGATE BASE COURSE AND HOT-MIX ASPHALT.

ESTIMATED QUANTITIES:

35100700	AGGREGATE BASE COURSE, TYPE A, 8"	15 SQ YD
40800050	INCIDENTAL HOT-MIX ASPHALT SURFACING (3")	3 TONS
44000100	PAVEMENT REMOVAL	15 SQ YD
44213200	SAW CUTS	50 LIN FT

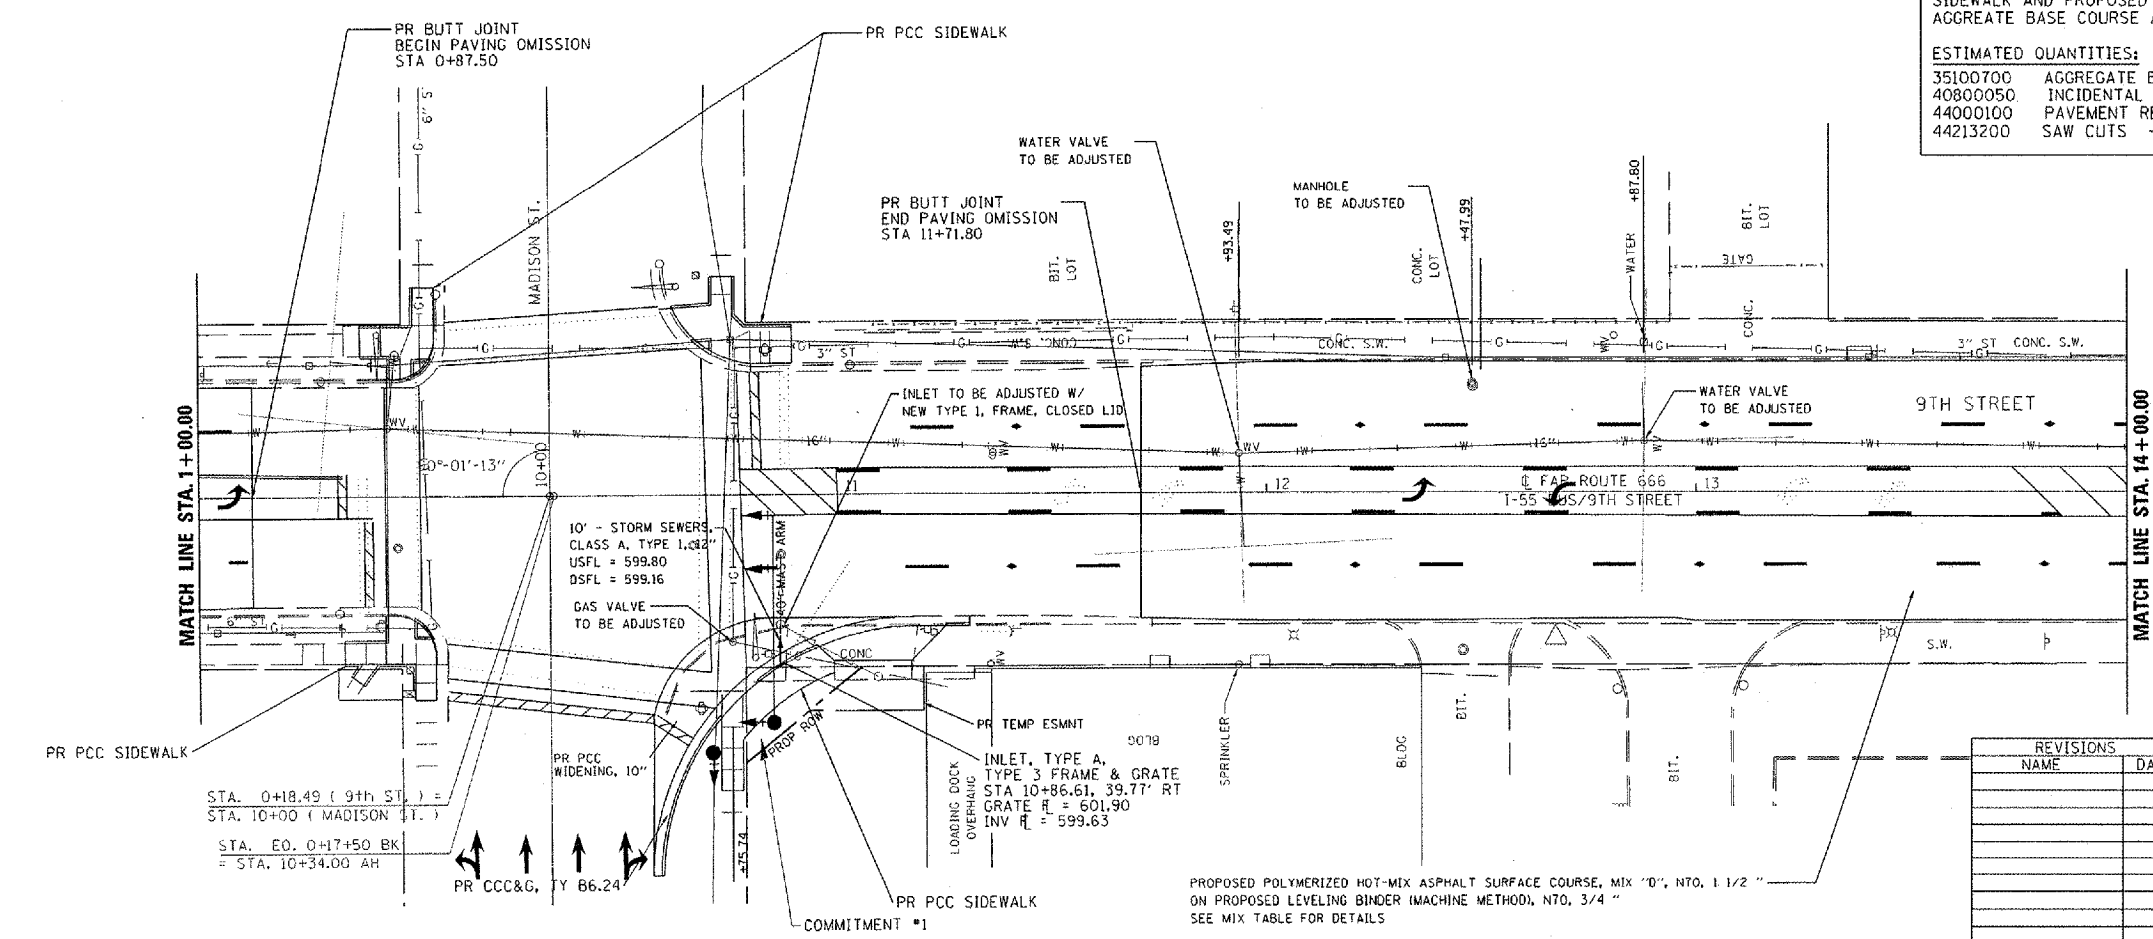

PROPOSED POLYMERIZED HOT-MIX ASPHALT SURFACE COURSE, MIX "D", NTO, 1 1/2"
ON PROPOSED LEVELING BINDER (MACHINE METHOD), NTO, 3/4"
SEE MIX TABLE FOR DETAILS

REVISIONS	
NAME	DATE

ILLINOIS DEPARTMENT OF TRANSPORTATION

PLAN SHEET
FAP ROUTE 666 (I-55 BUS/9TH STREET)
SECTION SP-2, RS-4
SANGAMON COUNTY
SHEET 6 OF 12

SCALE: VERT.
HORIZ.
DATE

DRAWN BY
CHECKED BY