


| | | | | |
|---------------------|------------|---------------------------|--------------|-----------|
| F.A.P. RTE. | SECTION | COUNTY | TOTAL SHEETS | SHEET NO. |
| 67 | (1072)RS-8 | SANGAMON | 80 | 32 |
| STA. | | TO STA. | | |
| FED. ROAD DIST. NO. | | ILLINOIS FED. AID PROJECT | | |

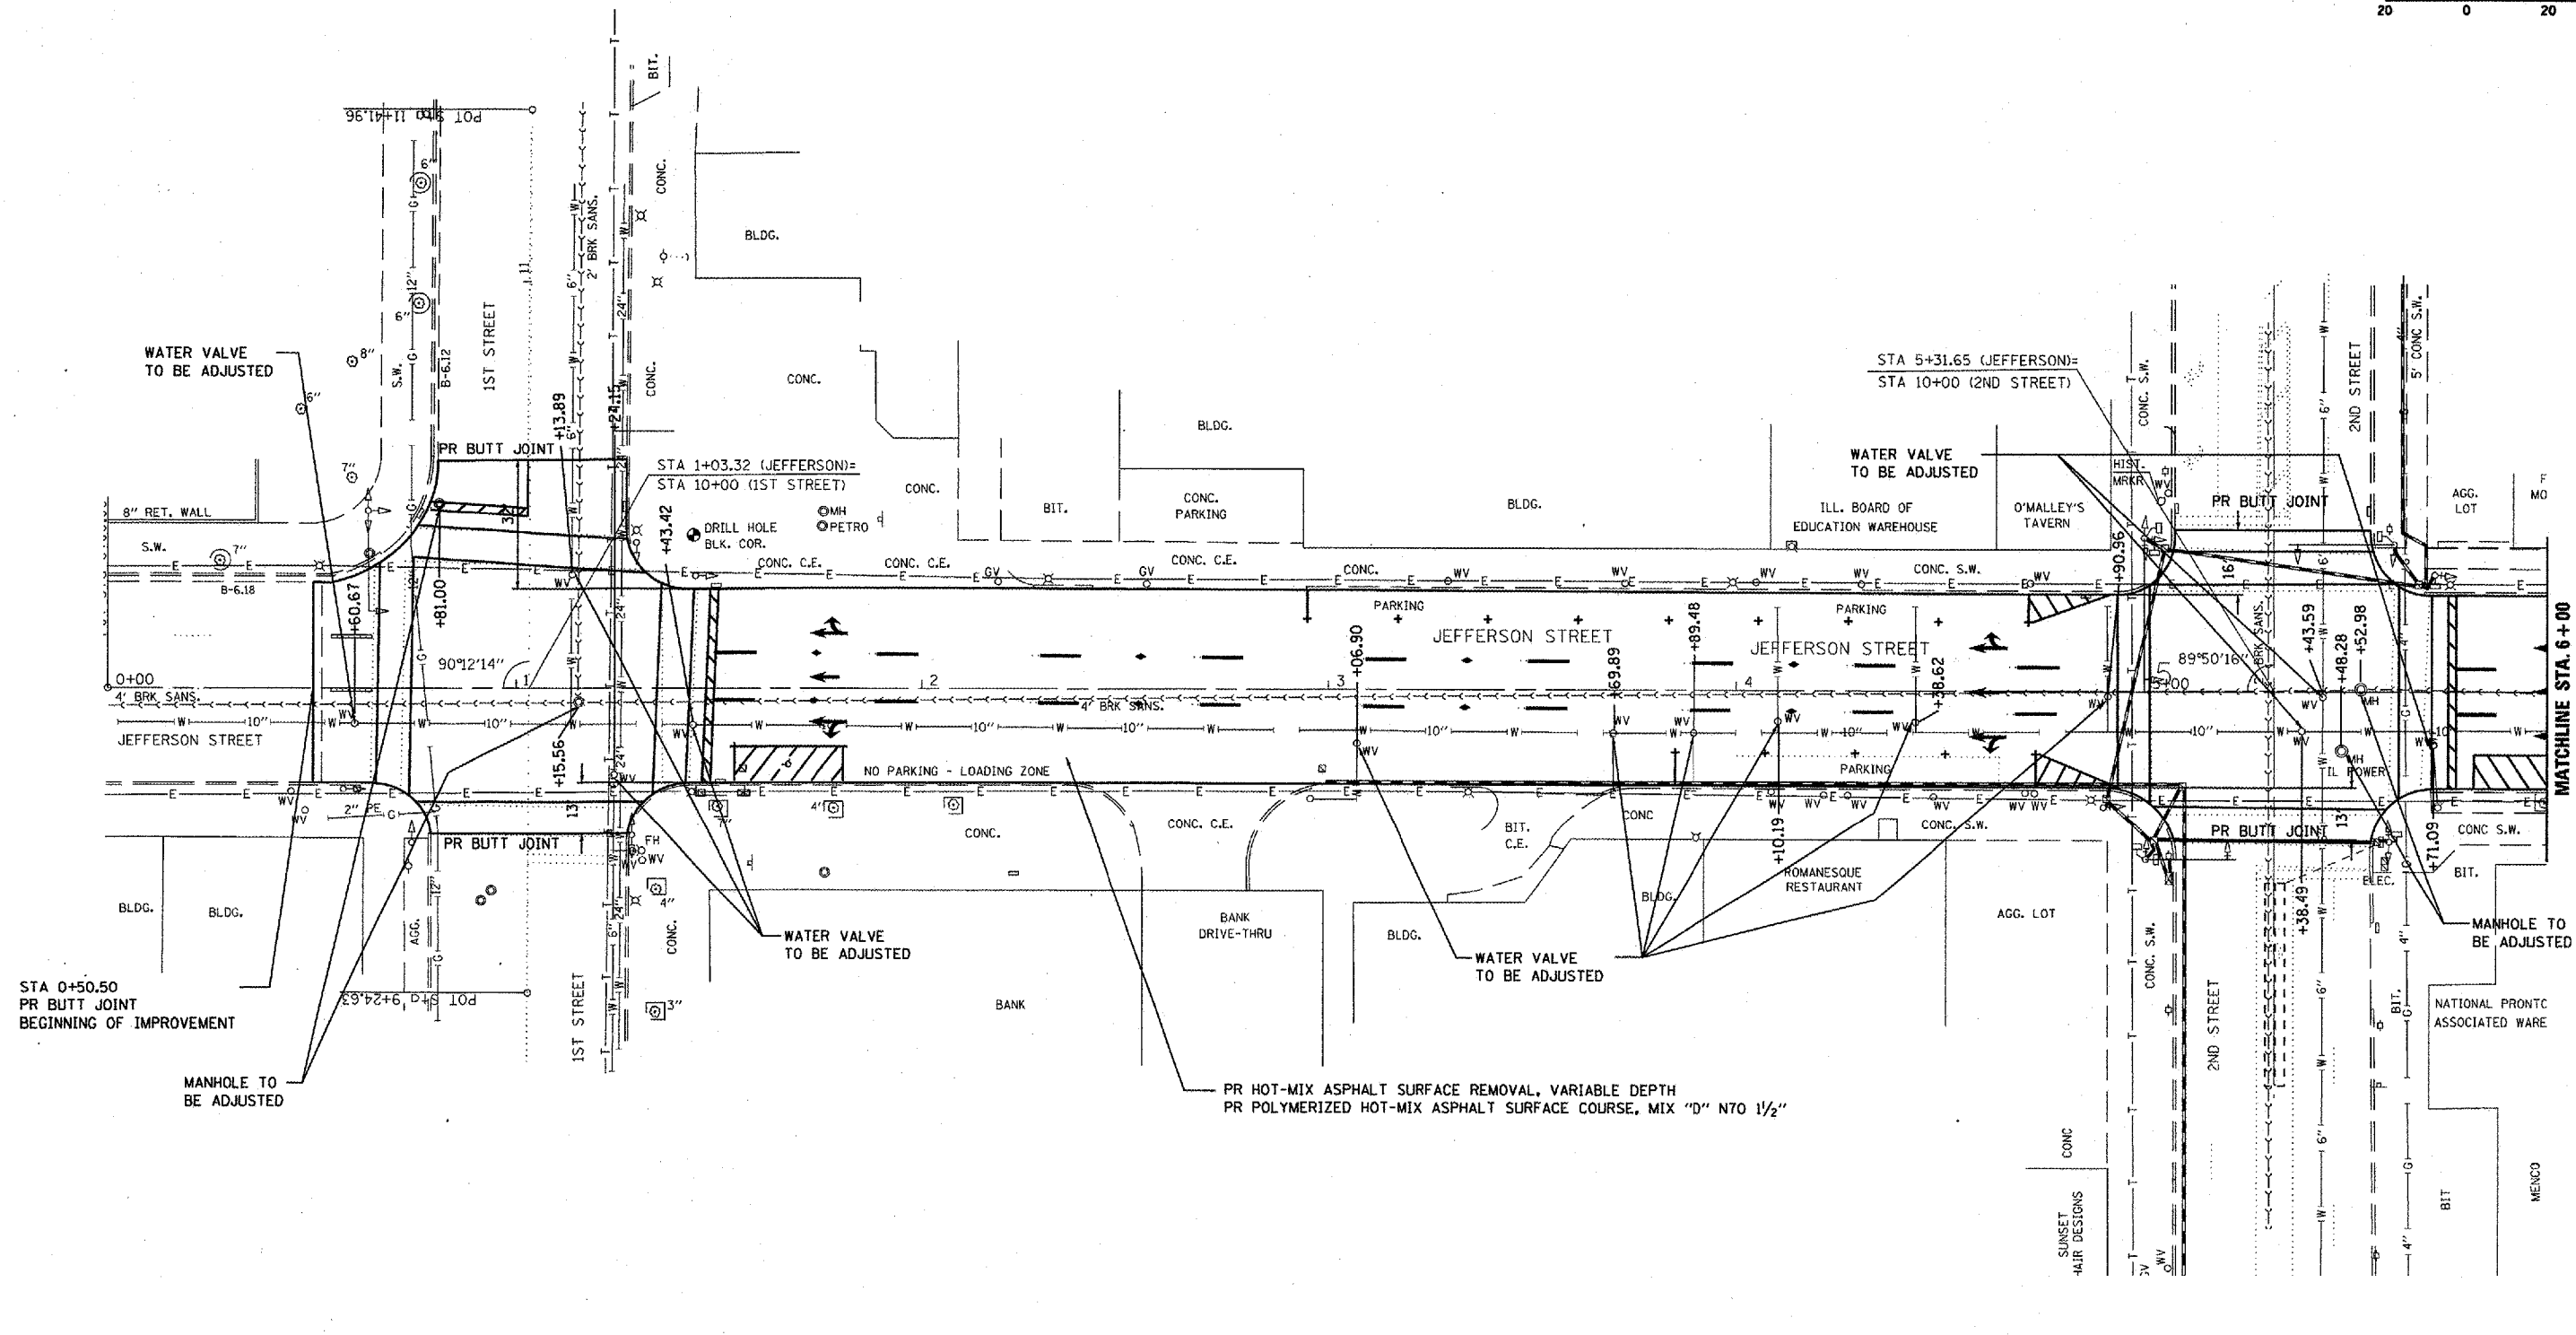

STA 0+50.50
PR BUTT JOINT
BEGINNING OF IMPROVEMENT

MATCHLINE STA. 6+00

| REVISIONS | |
|-----------|------|
| NAME | DATE |
| | |
| | |
| | |
| | |
| | |
| | |
| | |
| | |
| | |
| | |

ILLINOIS DEPARTMENT OF TRANSPORTATION
PLAN SHEET
FAP ROUTE 67 (JEFFERSON ST.)
SECTION (1072)RS-8
SANGAMON COUNTY
SHEET 1 OF 7

SCALE: VERT. _____
HORIZ. _____
DATE _____ DRAWN BY _____
CHECKED BY _____