


F.A.P. RTE.	SECTION	COUNTY	TOTAL SHEETS	SHEET NO.
67	(107Z)RS-8	SANGAMON	80	53
STA.		TO STA.		
FED. ROAD DIST. NO.		ILLINOIS FED. AID PROJECT		

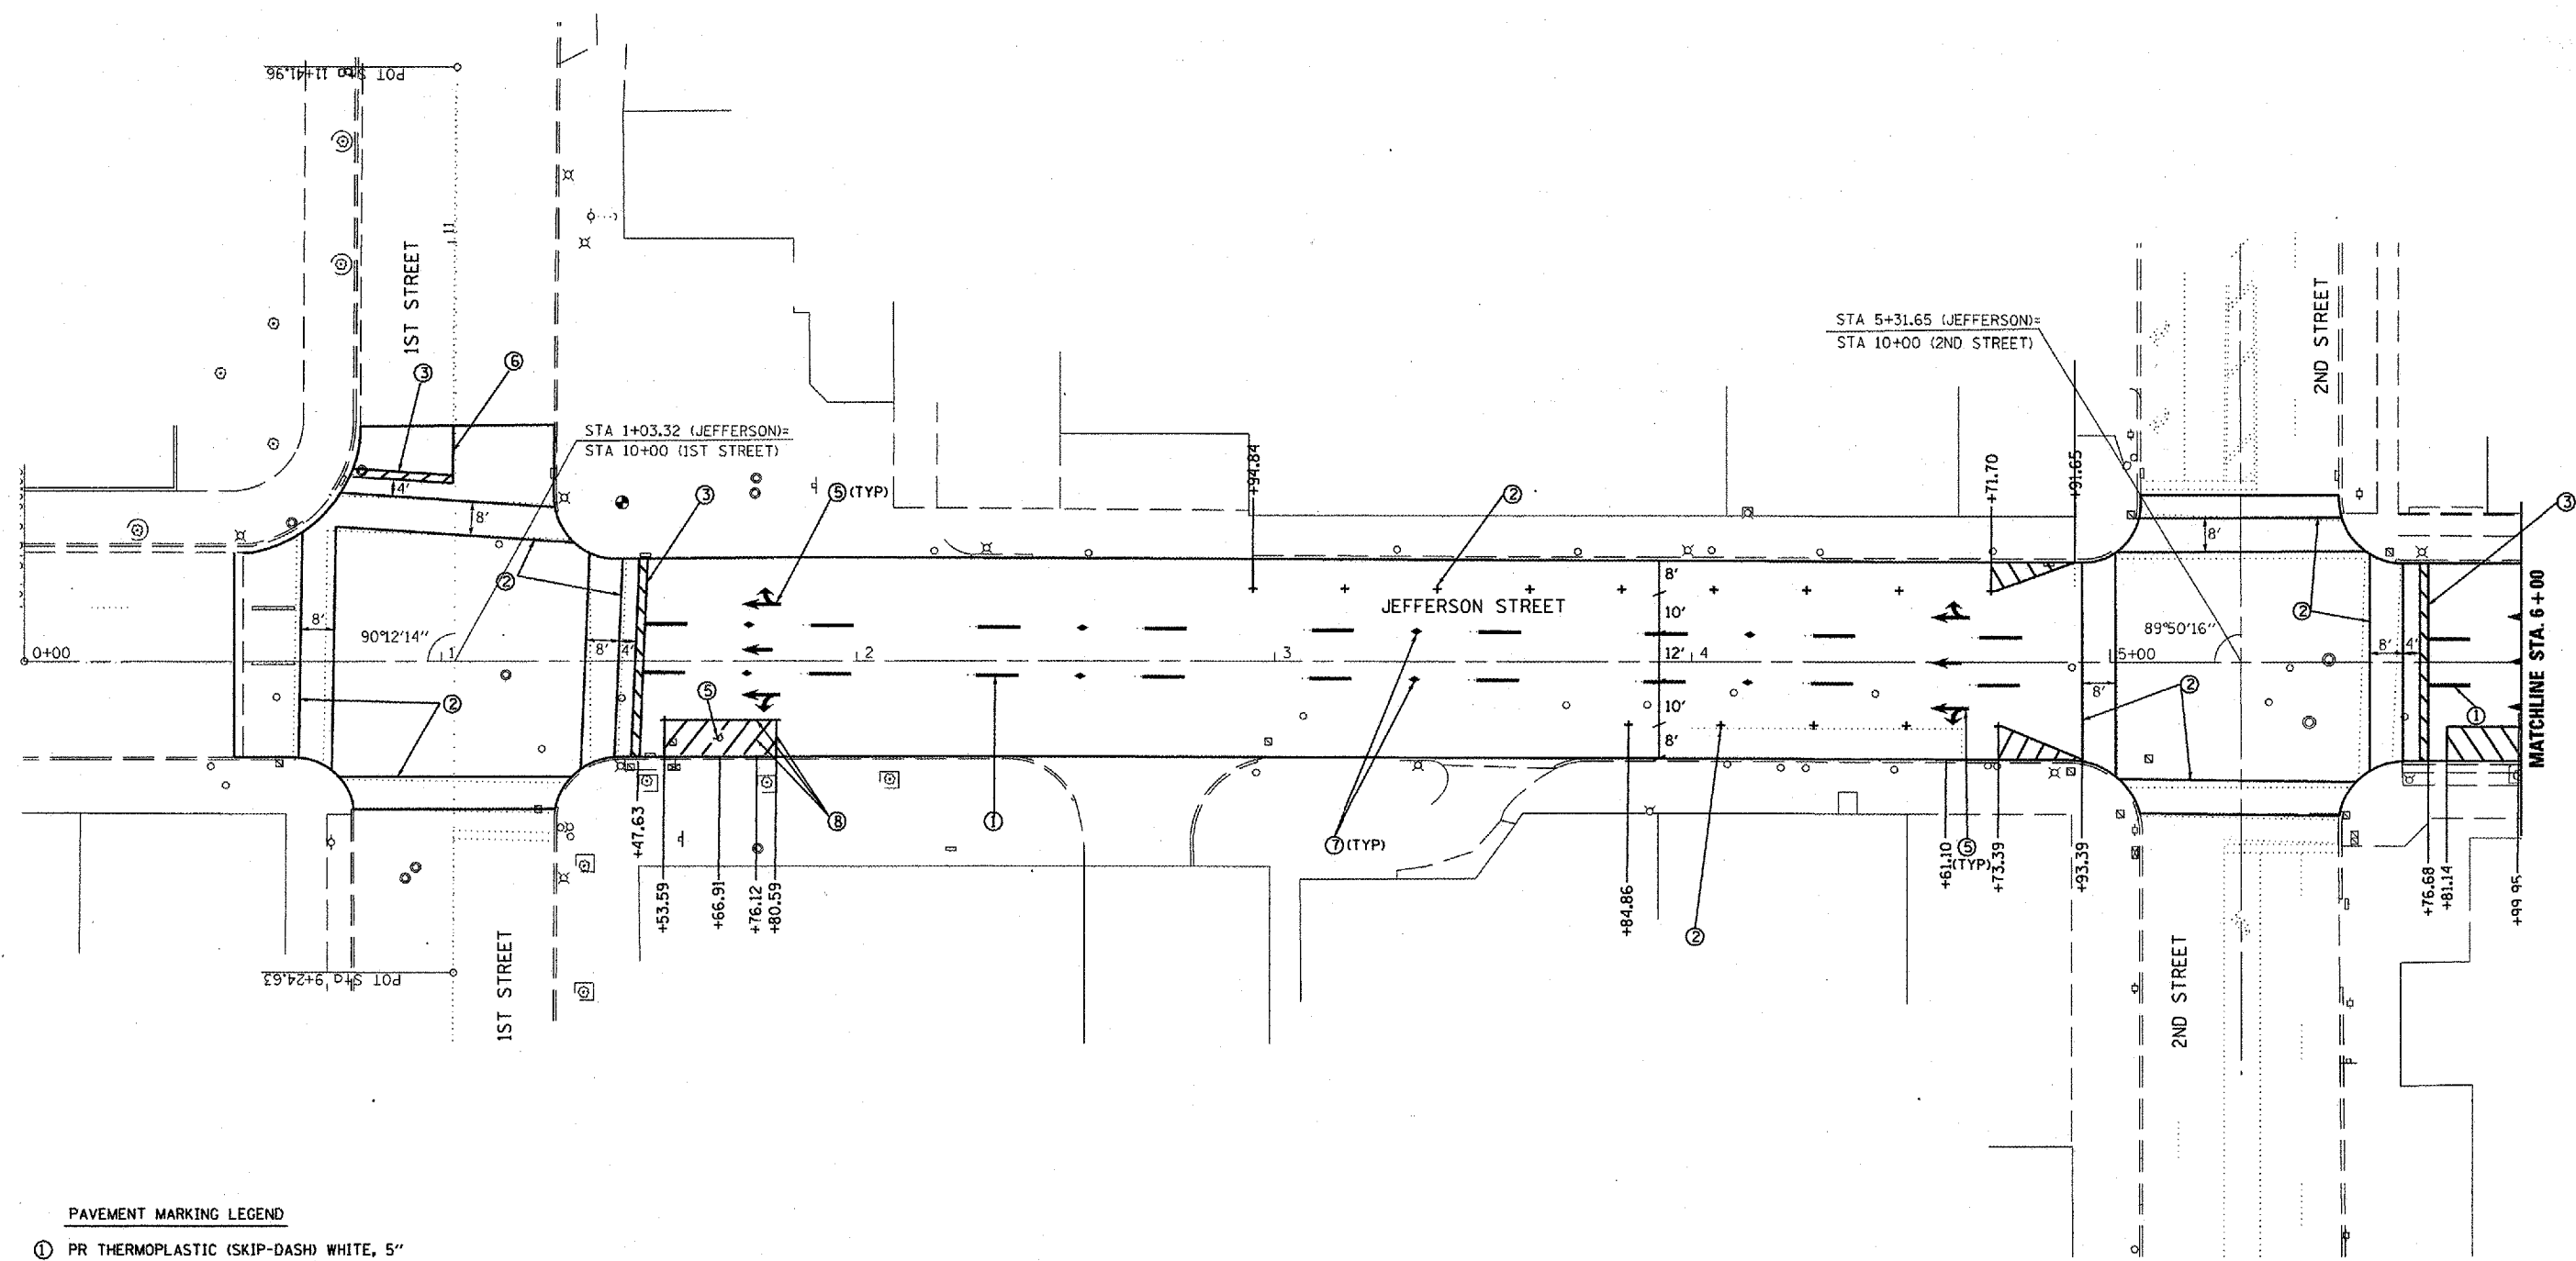

- PAVEMENT MARKING LEGEND**
- ① PR THERMOPLASTIC (SKIP-DASH) WHITE, 5"
  - ② PR PPPM TY B (SOLID) WHITE, 6"
  - ③ PR PPPM TY B (SOLID) WHITE, 24"
  - ④ PR THERMOPLASTIC (SOLID) WHITE, 12"
  - ⑤ PR PPPM TY B (SOLID), LETTERS & SYMBOLS
  - ⑥ PR THERMOPLASTIC (SOLID) YELLOW, 5"
  - ⑦ PR RAISED REFLECTIVE PAVEMENT MARKER
  - ⑧ PR PPPM TY B (SOLID) BLUE, 6"

REVISIONS	
NAME	DATE

ILLINOIS DEPARTMENT OF TRANSPORTATION  
**PAVEMENT MARKING SHEET**  
 FAP ROUTE 67 (JEFFERSON ST.)  
 SECTION (107Z)RS-8  
 SANGAMON COUNTY  
 SHEET 1 OF 7

SCALE: VERT. \_\_\_\_\_  
 HORIZ. \_\_\_\_\_

DATE \_\_\_\_\_ DRAWN BY \_\_\_\_\_  
 CHECKED BY \_\_\_\_\_