

F.A.P. RTE.	SECTION	COUNTY	TOTAL SHEETS	SHEET NO.
666	SP-Z, RS-4	SANGAMON	80	72
STA.		TO STA.		
FED. ROAD DIST. NO.		ILLINOIS		FED. AID PROJECT

TRAFFIC SIGNAL QUANTITIES

LOCATION: 9TH & COOK ST.

QUANTITY	UNIT	ITEM
1	EACH	TRAFFIC SIGNAL POST, PAINTED STEEL, 16 FT.
1	EACH	PEDESTRIAN PUSH-BUTTON POST, TYPE II
4	EACH	SIGNAL HEAD, POLYCARBONATE, LED, 1-FACE, 3-SECTION, MAST ARM MOUNTED
2	EACH	SIGNAL HEAD, POLYCARBONATE, LED, 1-FACE, 5-SECTION, MAST ARM MOUNTED
1	EACH	SIGNAL HEAD, POLYCARBONATE, LED, 2-FACE, 3-SECTION, BRACKET MOUNTED
1	EACH	SIGNAL HEAD, POLYCARBONATE, LED, 2-FACE, 1-3 SECTION, 1-5 SECTION, BRACKET MOUNTED
1	EACH	SIGNAL HEAD, POLYCARBONATE, LED, 2-FACE, 5-SECTION, BRACKET MOUNTED
1	EACH	PEDESTRIAN SIGNAL HEAD, POLYCARBONATE, LED, 1-FACE, BRACKET MOUNTED
3	EACH	PEDESTRIAN SIGNAL HEAD, POLYCARBONATE, LED, 2-FACE, BRACKET MOUNTED
1	EACH	PEDESTRIAN SIGNAL HEAD, POLYCARBONATE, LED, 3-FACE, BRACKET MOUNTED
12	EACH	TRAFFIC SIGNAL BACKPLATE
368.0	FOOT	DETECTOR LOOP, TYPE I
1	EACH	MODIFY EXISTING CONTROLLER
1	EACH	REMOVE EXISTING TRAFFIC SIGNAL EQUIPMENT
1	EACH	SIGNAL HEAD, POLYCARBONATE, LED, 3-FACE, 2-3 SECTION, 1-5 SECTION, BRACKET MOUNTED


TRAFFIC SIGNAL EQUIPMENT TO BE REMOVED

10	EACH	SIGNAL HEAD ASSEMBLY
5	EACH	PEDESTRIAN SIGNAL HEAD ASSEMBLY
1	EACH	TRAFFIC SIGNAL POST
1	EACH	PEDESTRIAN PUSHBUTTON POST

ALL REMOVED SIGNAL EQUIPMENT SHALL BE RETURNED TO THE CITY OF SPRINGFIELD

TRAFFIC SIGNAL NOTES:

- PROPOSED TRAFFIC SIGNAL AND PEDESTRIAN POSTS SHALL BE PAINTED BLACK

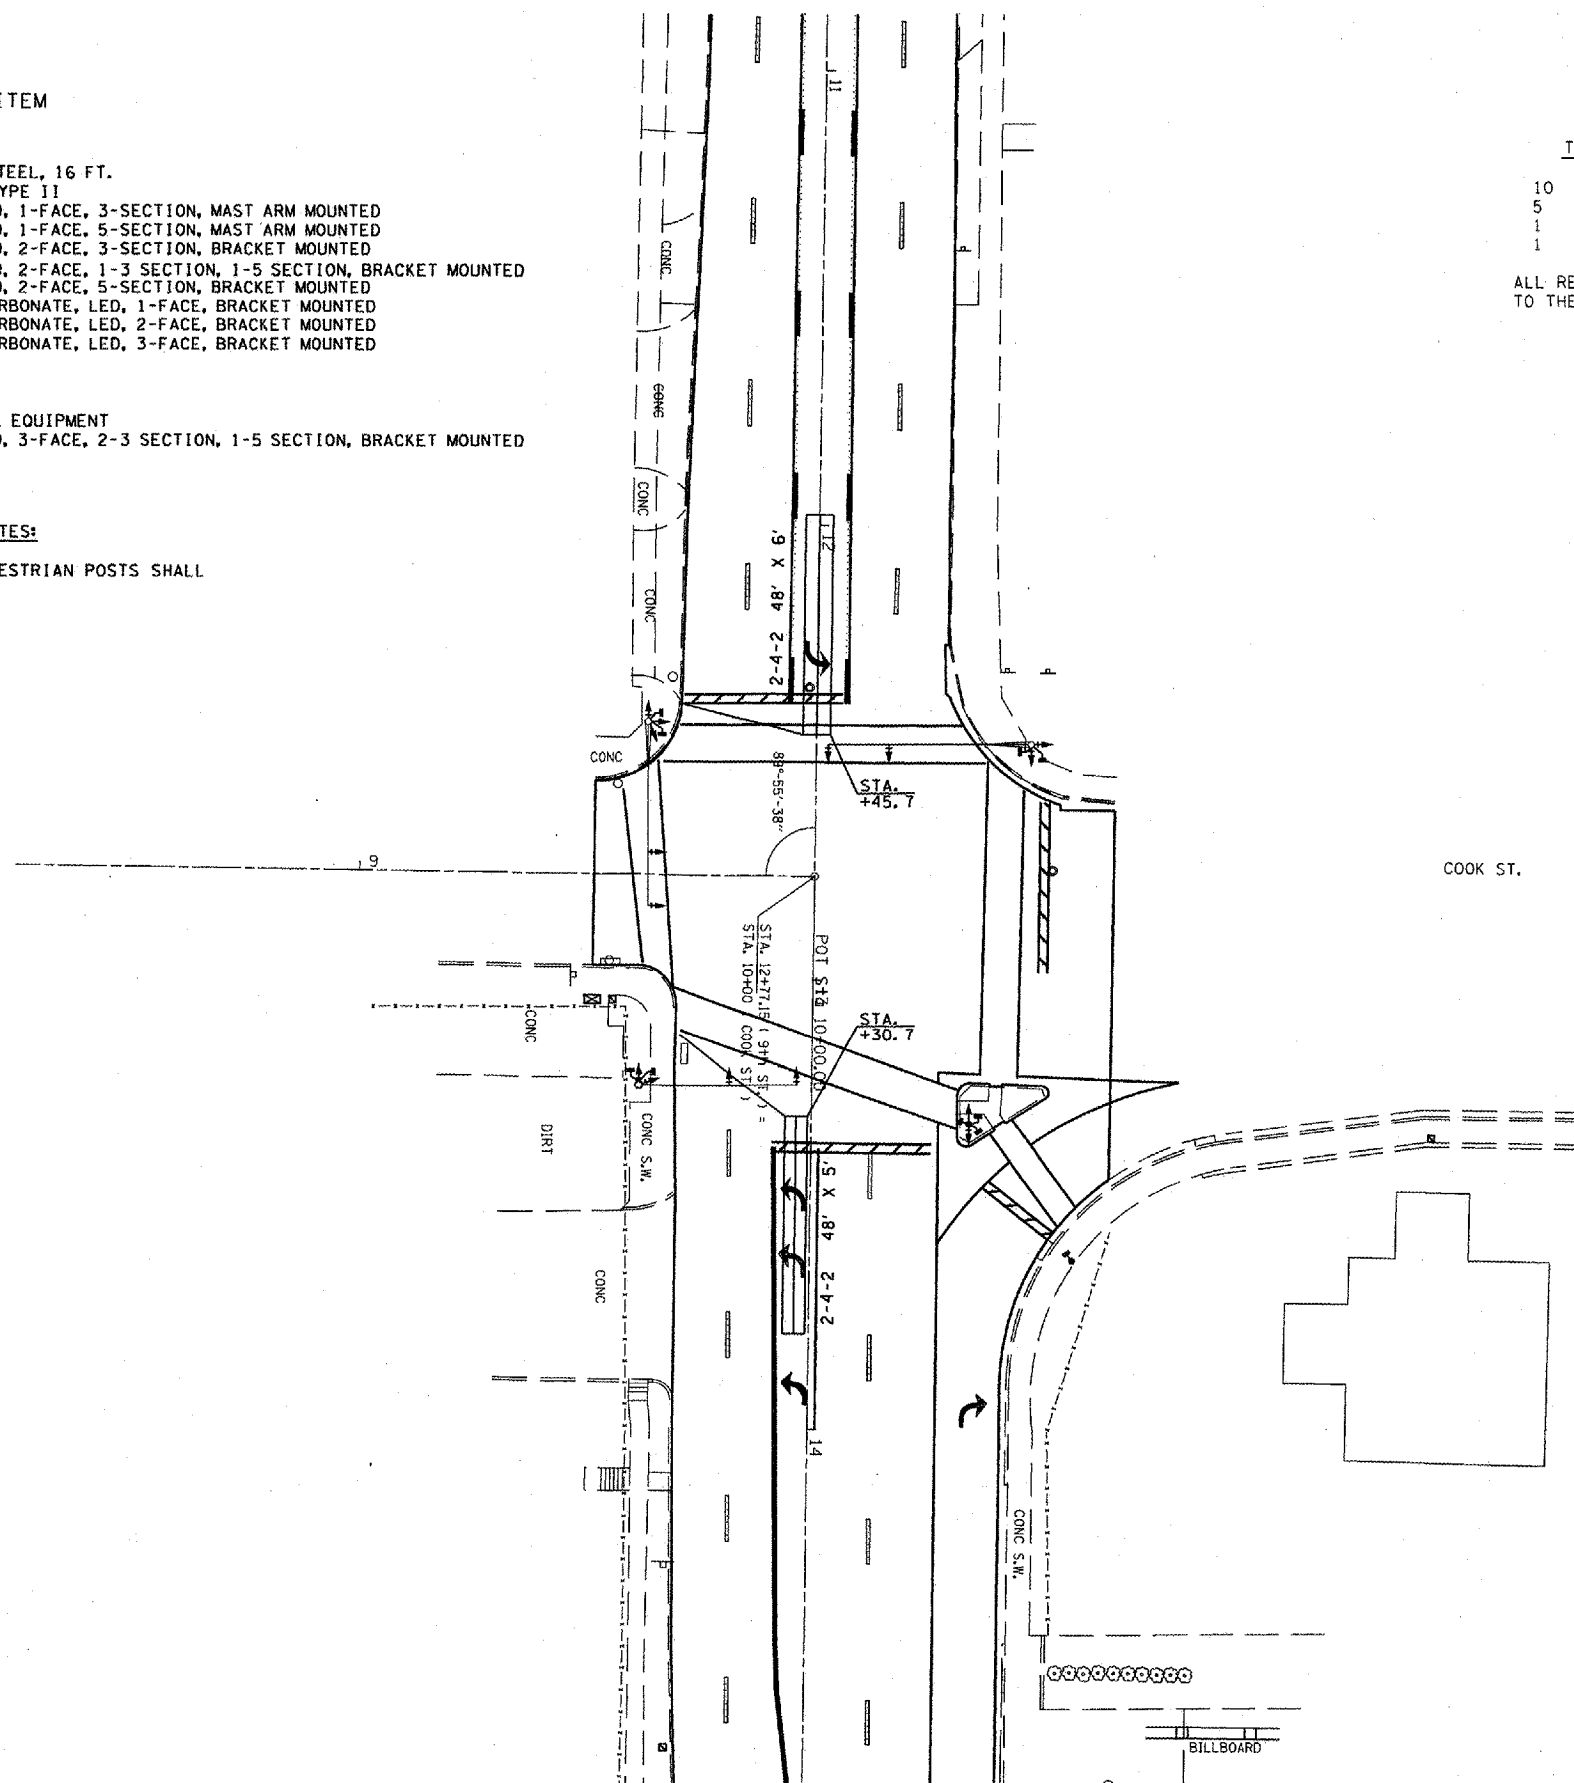

REVISIONS	
NAME	DATE

ILLINOIS DEPARTMENT OF TRANSPORTATION
TRAFFIC SIGNAL PLAN
 FAP ROUTE 666 (I-55 BUS/9TH STREET)
 NINTH STREET AT COOK STREET

SCALE: VERT.
 HORIZ.
 DATE

DRAWN BY
 CHECKED BY

DATE = #DATE#
 FILE NAME = #FILE#
 PLOT SCALE = #SCALE#
 USER NAME = #USER#