
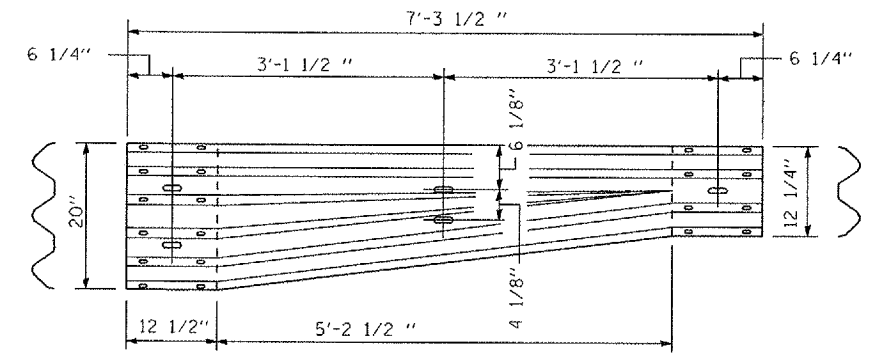
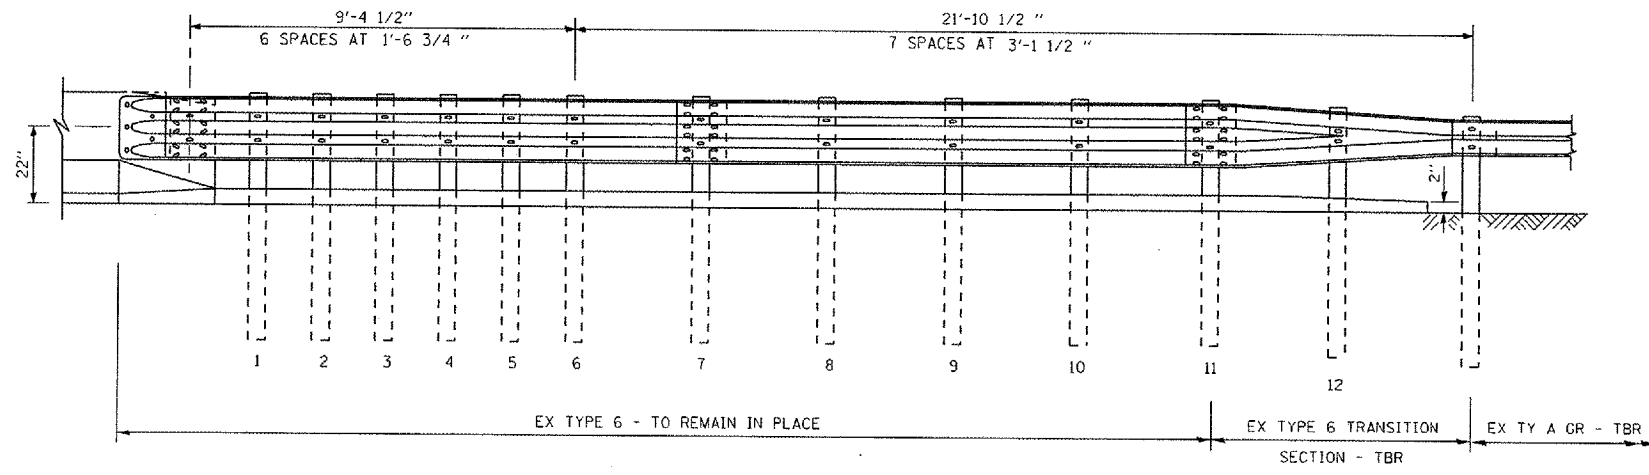
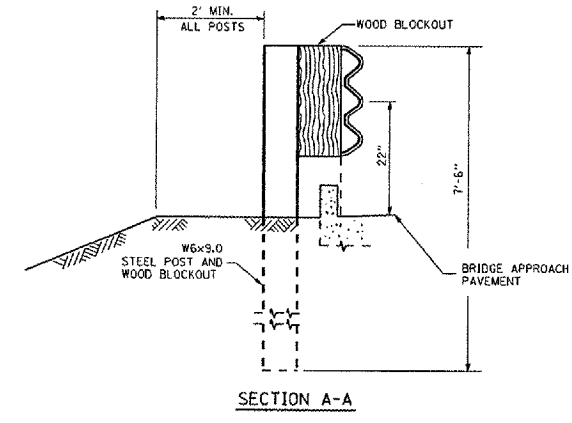


F.A.I. RTE.	SECTION	COUNTY	TOTAL SHEETS	SHEET NO.
55		**	13	13

STA. TO STA.
 FED. ROAD DIST. NO. ILLINOIS FED. AID PROJECT

- D-6 MEDIAN PROTECTION 2007
- ** - MACOUPIN, MONTGOMERY, SANGAMON, AND LOGAN COUNTIES

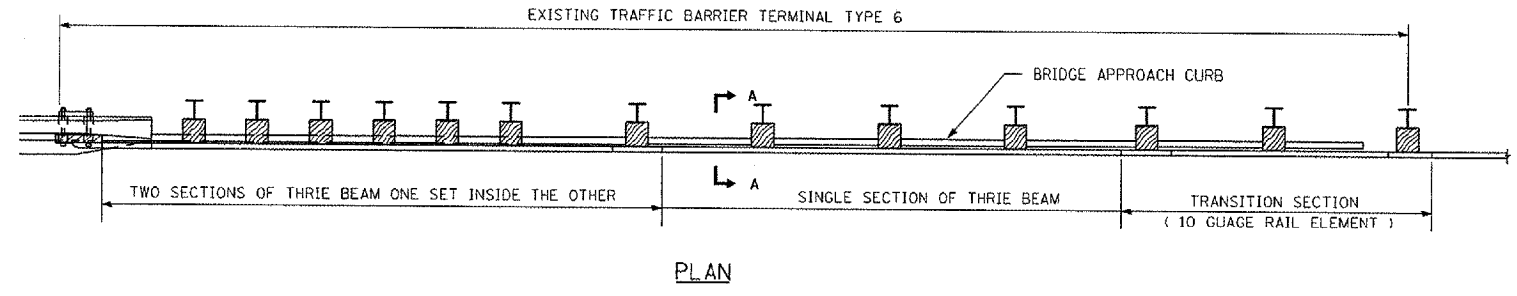


EXISTING ELEVATION

NOTE: POST 5 MISSING AT SOME LOCATIONS OF EXISTING TRAFFIC BARRIER TERMINAL TYPE 6. THIS POST SHALL BE INSTALLED ACCORDING TO STANDARD 631031-06 AND INCLUDED IN THE COST OF TRAFFIC BARRIER TERMINAL TYPE 6, SPECIAL.

GENERAL NOTES

- SEE STANDARD 630001 AND 631031 FOR DETAILS OF GUARDRAIL NOT SHOWN.
- THRIE BEAM RAIL SHALL BE BOLTED TO BLOCK-OUT AT ALL POSTS.

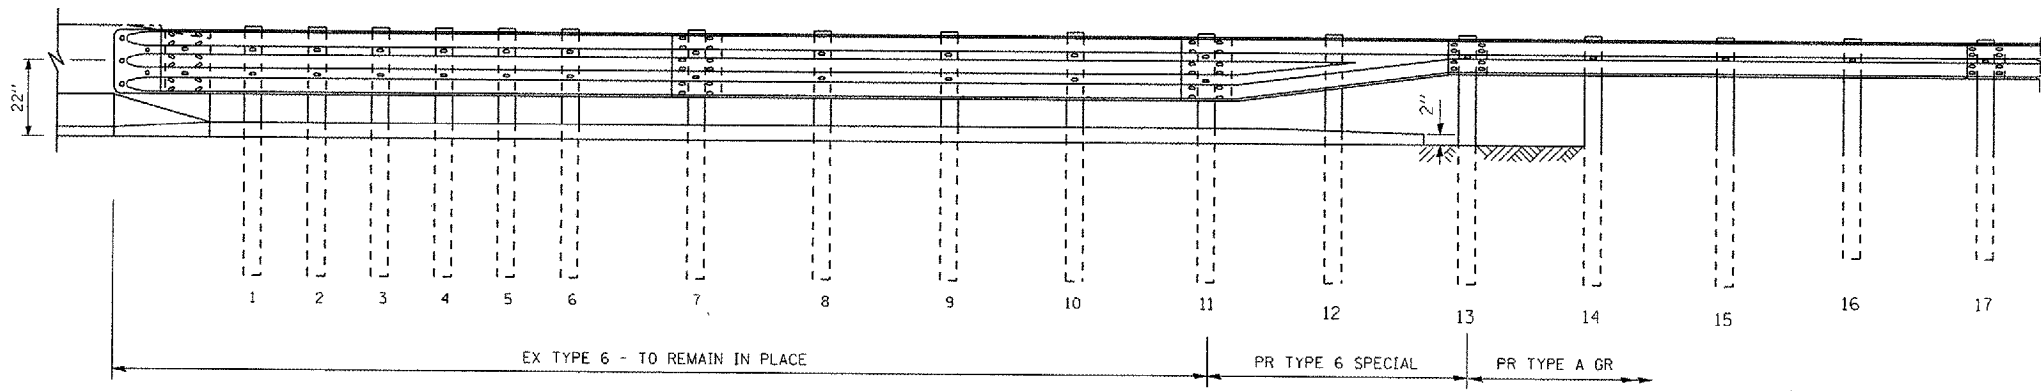

PROPOSED ELEVATION

SHEET 2 OF 2

REVISIONS	
NAME	DATE

ILLINOIS DEPARTMENT OF TRANSPORTATION
 DETAIL "C"
 FAI 55
 SECTION D-6 MEDIAN PROTECTION 2007
 MACOUPIN, MONTGOMERY,
 SANGAMON, LOGAN COUNTIES

Added Sheet 7-16-07

PLOT DATE = 8/10/2007
 FILE NAME = c:\projects\652906\shndetails.dgn
 PLOT SCALE = 1/8" = 1' IN.
 USER NAME = laughton