



F.A.I. RTE.	SECTION	COUNTY	TOTAL SHEETS	SHEET NO.
72	*	**	12	12
STA.		TO STA.		
FED. ROAD DIST. NO.		ILLINOIS FED. AID PROJECT		


- D-6 MEDIAN PROTECTION 2007-1
- \*\* - ADAMS, MORGAN, PIKE, SANGAMON AND SCOTT COUNTIES

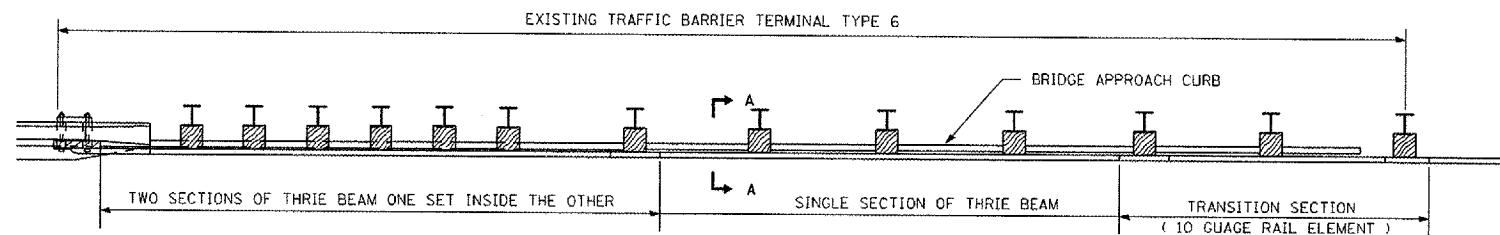


PLAN

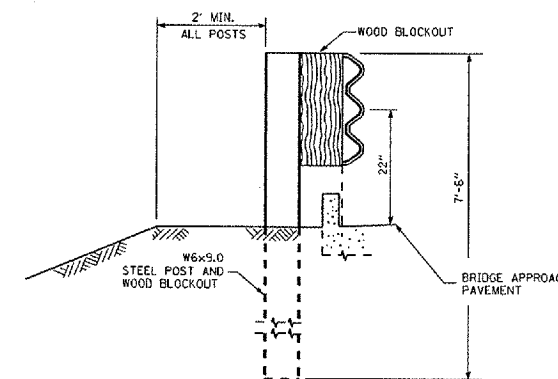

SECTION A-A

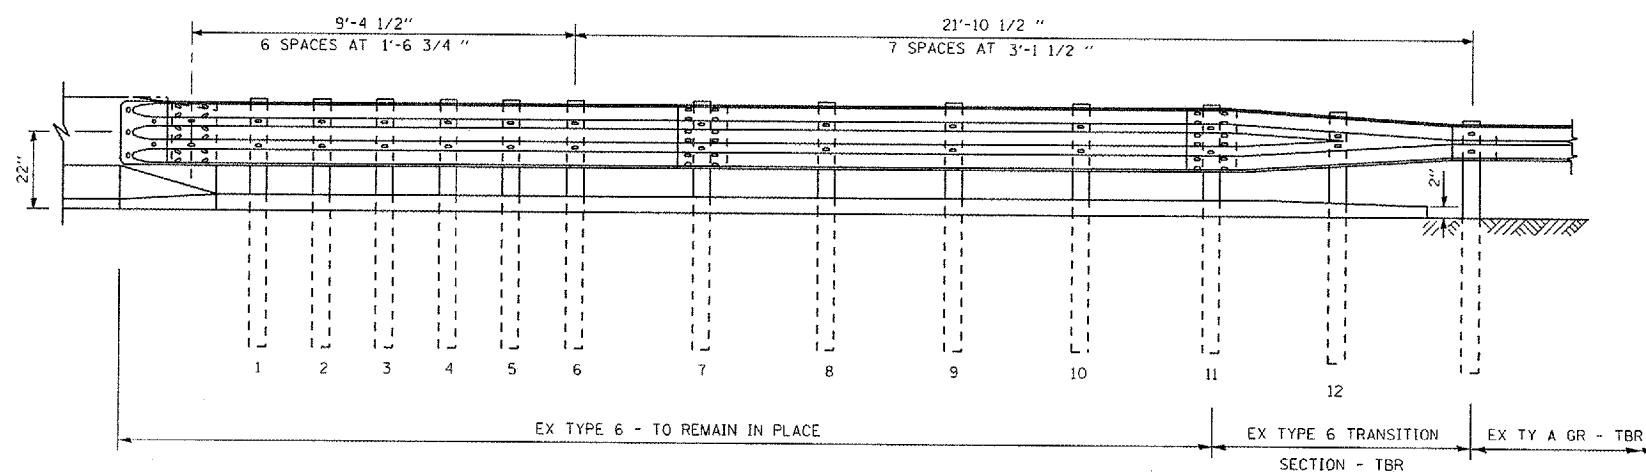

EXISTING ELEVATION

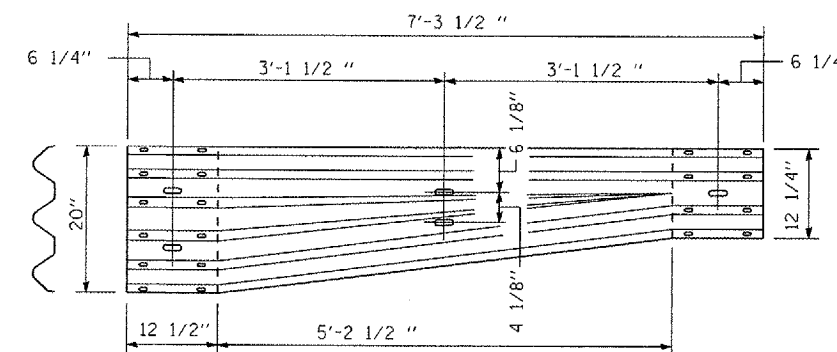


PROPOSED TRANSITION SECTION

NOTE: POST 5 MISSING AT SOME LOCATIONS OF TRAFFIC BARRIER TERMINAL TYPE 6. THIS POST SHALL BE INSTALLED ACCORDING TO STANDARD 631031-06 AND INCLUDED IN THE COST OF TRAFFIC BARRIER TERMINAL TYPE 6, SPECIAL.

GENERAL NOTES

SEE STANDARD 630001 AND 631031 FOR DETAILS OF GUARDRAIL NOT SHOWN.

THRIE BEAM RAIL SHALL BE BOLTED TO BLOCK-OUT AT ALL POSTS.

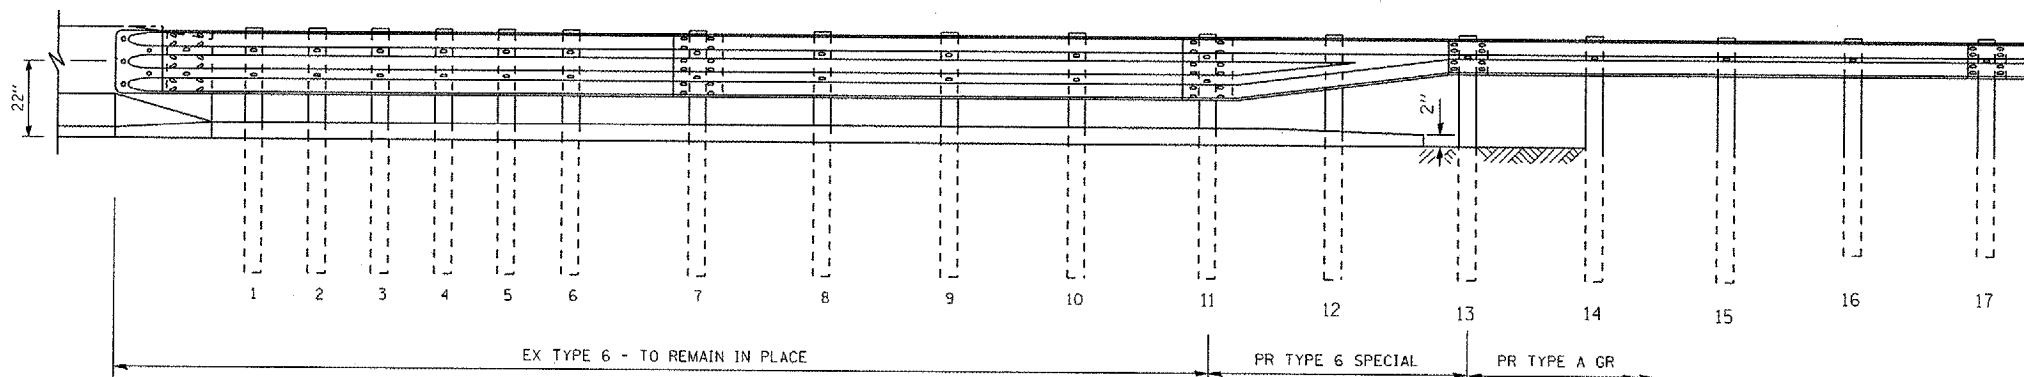

PROPOSED ELEVATION

SHEET 2 OF 2

REVISIONS	
NAME	DATE

ILLINOIS DEPARTMENT OF TRANSPORTATION  
 DETAIL "C"  
 FAI 72  
 SECTION D-6 MEDIAN PROTECTION 2007-1  
 ADAMS, MORGAN, PIKE, SANGAMON  
 AND SCOTT COUNTIES

Added Sheet 7-16-07

PLOT DATE = 5/10/2007  
 FILE NAME = c:\p\projects\d653007\shdtatalls.dgn  
 PLOT SCALE = 1/8"=1'-0"  
 USER NAME = taughlove1