


F.A.I. RTE.	SECTION	COUNTY	TOTAL SHEETS	SHEET NO.
72	*	**	12	8

STA.	TO STA.
FED. ROAD DIST. NO.	ILLINOIS FED. AID PROJECT

* - D-6 MEDIAN PROTECTION 2007-1
 ** - ADAMS, MORGAN, PIKE, SANGAMON AND SCOTT COUNTIES

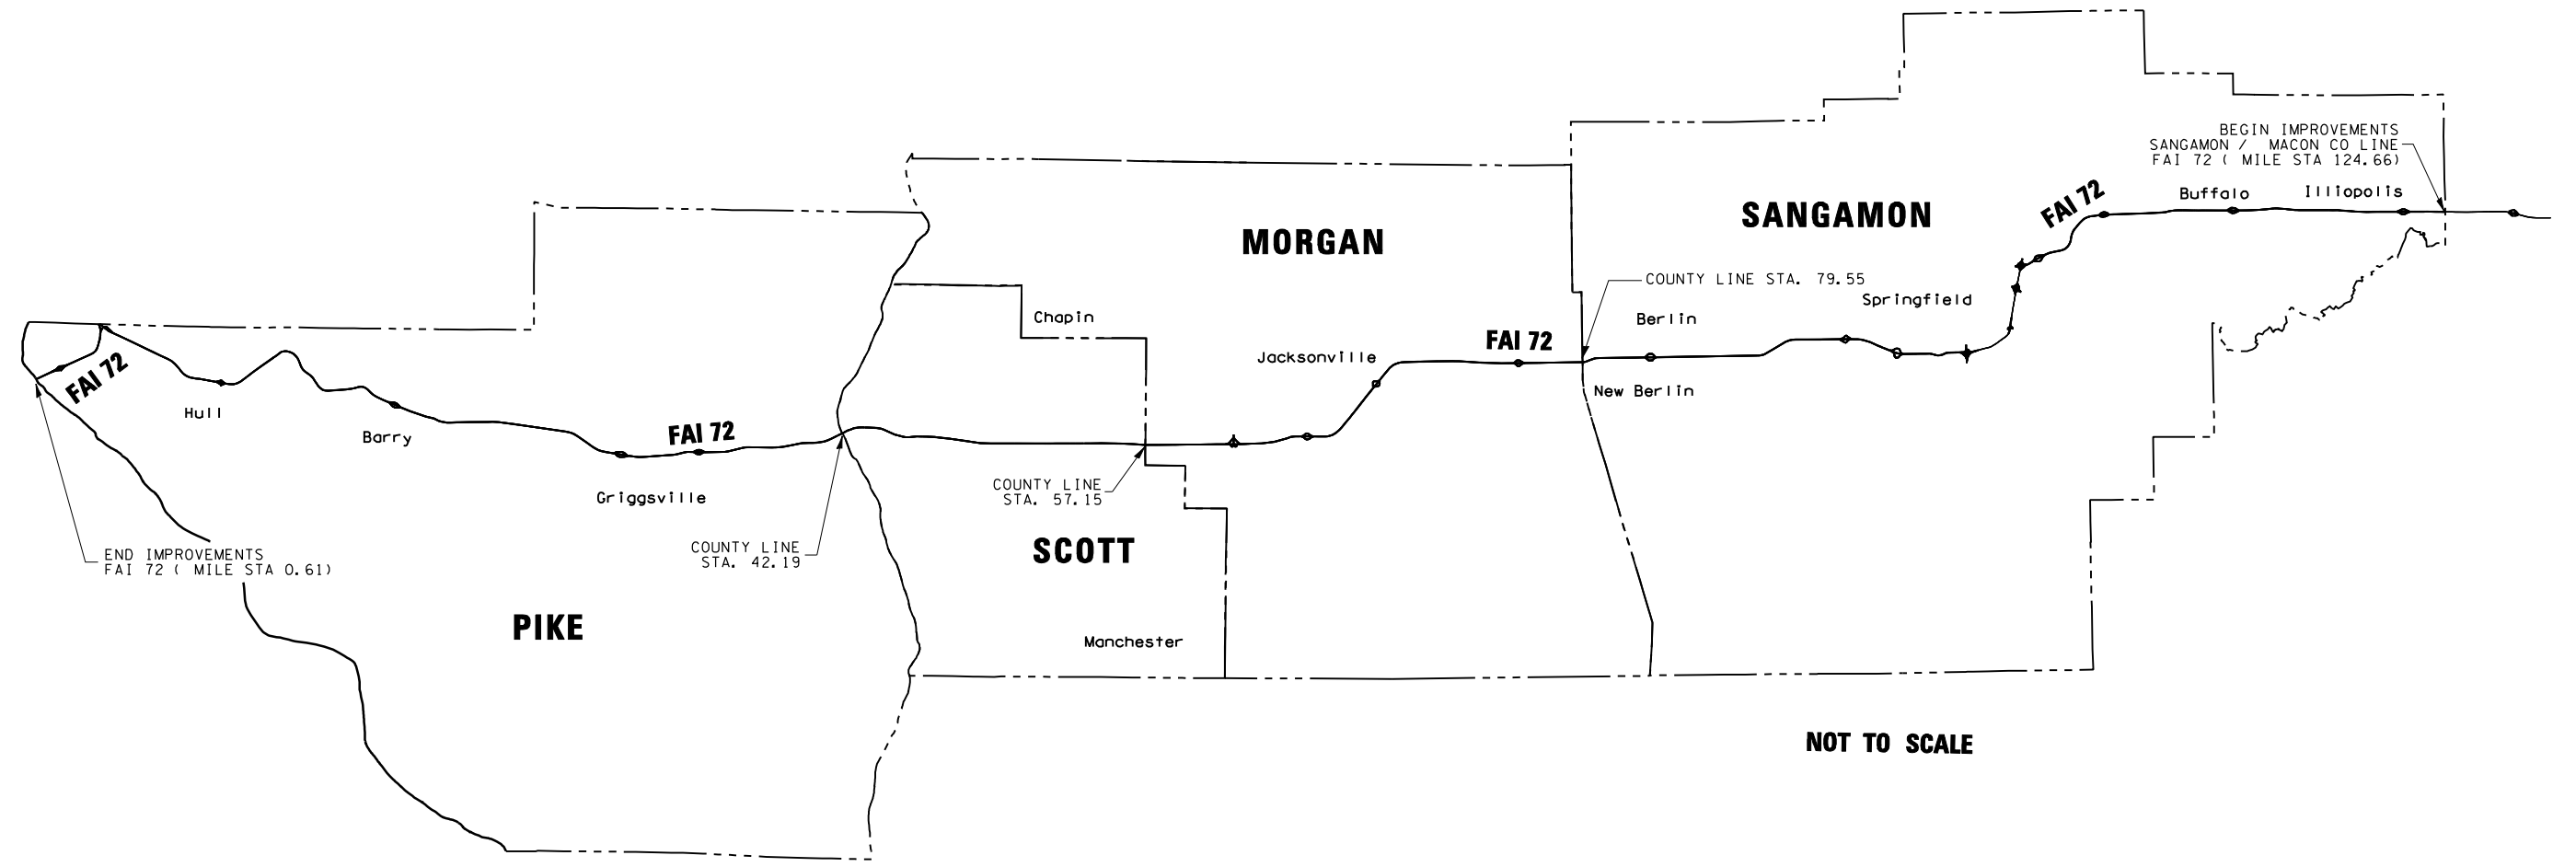

NOT TO SCALE

PLOT DATE = 5/10/2007
 FILE NAME = c:\p\projects\d653007\sh\planschematic.dgn
 PLOT SCALE = 1/8"=1' / IN.
 USER NAME = laughlin-1

REVISIONS	
NAME	DATE

ILLINOIS DEPARTMENT OF TRANSPORTATION
 PLAN SHEET
 FAI 72
 FAI 72
 SECTION D-6 MEDIAN PROTECTION 2007-1
 ADAMS, MORGAN, PIKE, SANGAMON
 AND SCOTT COUNTIES