


F.A.U. RTE.	SECTION	COUNTY	TOTAL SHEETS	SHEET NO.
9079	65BR	MADISON	46	10
STA.		TO STA.		
FED. ROAD DIST. NO.		ILLINOIS FED. AID PROJECT		

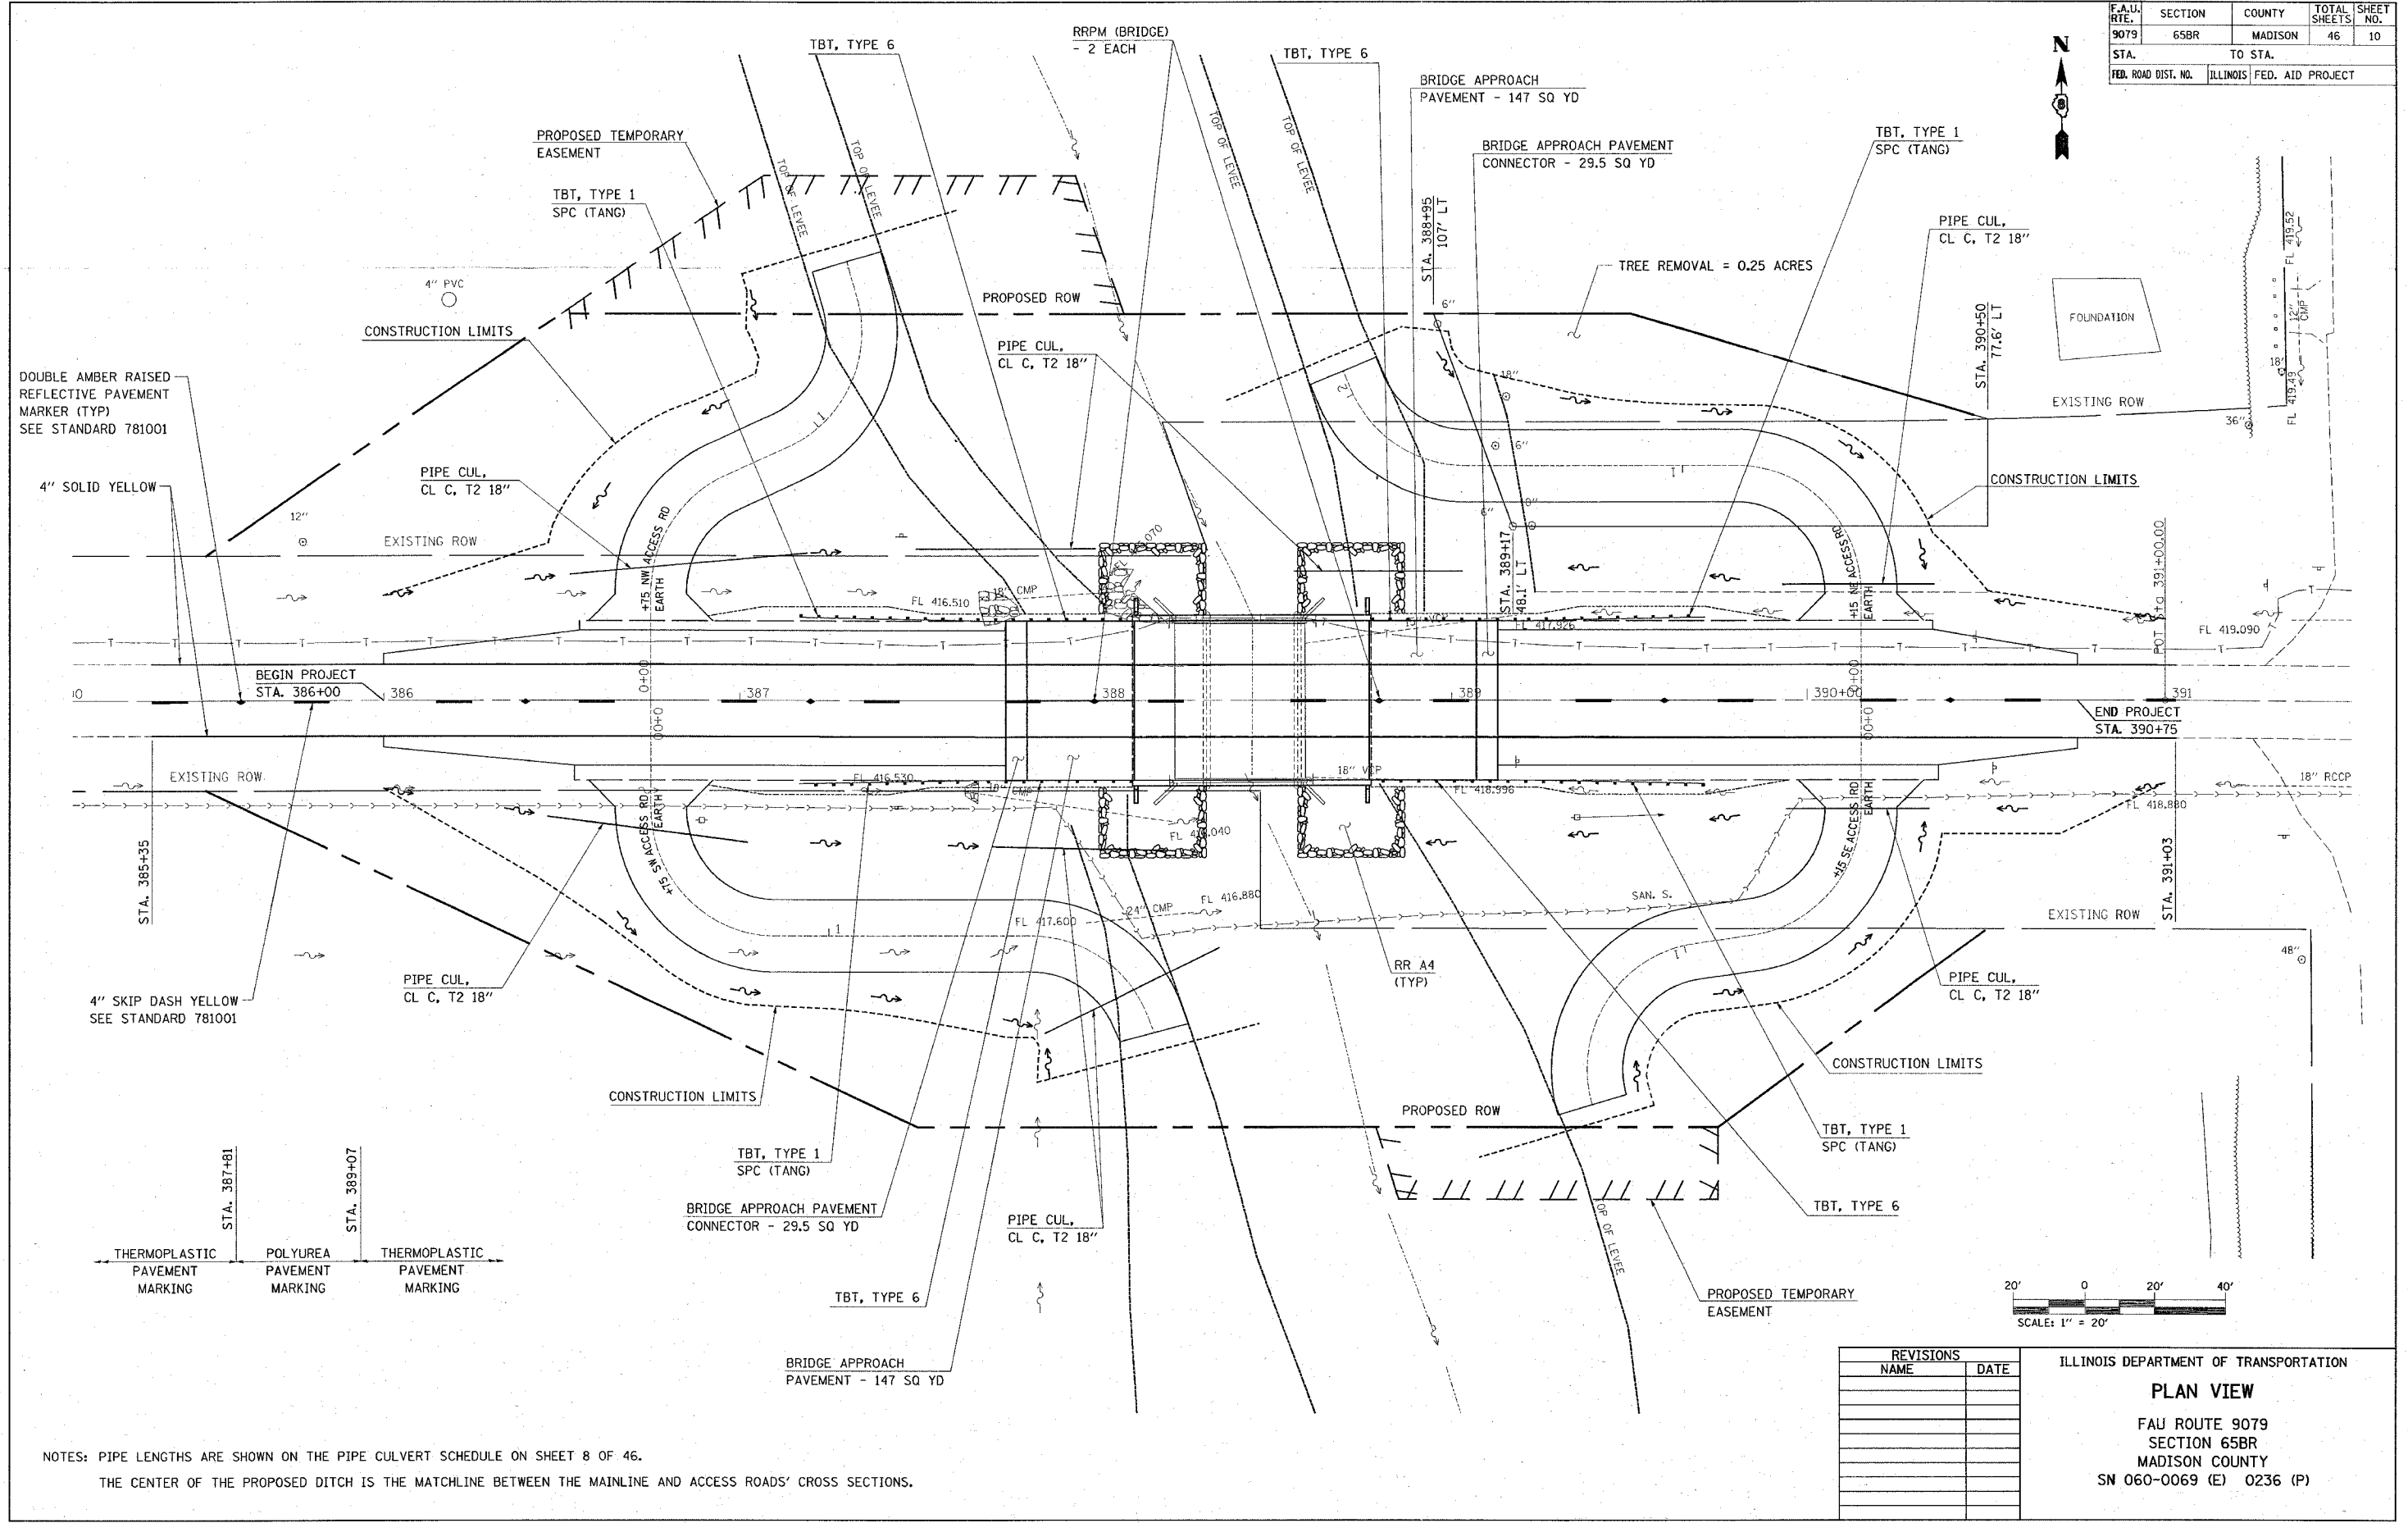

DOUBLE AMBER RAISED REFLECTIVE PAVEMENT MARKER (TYP) SEE STANDARD 781001

4\"/>


BEGIN PROJECT STA. 386+00

END PROJECT STA. 390+75

4\"/>

THERMOPLASTIC PAVEMENT MARKING  
 POLYUREA PAVEMENT MARKING  
 THERMOPLASTIC PAVEMENT MARKING

NOTES: PIPE LENGTHS ARE SHOWN ON THE PIPE CULVERT SCHEDULE ON SHEET 8 OF 46.  
 THE CENTER OF THE PROPOSED DITCH IS THE MATCHLINE BETWEEN THE MAINLINE AND ACCESS ROADS' CROSS SECTIONS.

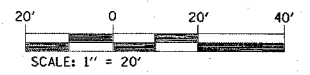

REVISIONS	
NAME	DATE

ILLINOIS DEPARTMENT OF TRANSPORTATION  
**PLAN VIEW**  
 FAU ROUTE 9079  
 SECTION 65BR  
 MADISON COUNTY  
 SN 060-0069 (E) 0236 (P)

PLOT DATE = 2/13/2007  
 PLOT SCALE = 1\"/>