



F.A.U. RTE.	SECTION	COUNTY	TOTAL SHEETS	SHEET NO.
9079	65BR	MADISON	46	13
STA.		TO STA.		
FED. ROAD DIST. NO.		ILLINOIS FED. AID PROJECT		


NORTHWEST ACCESS

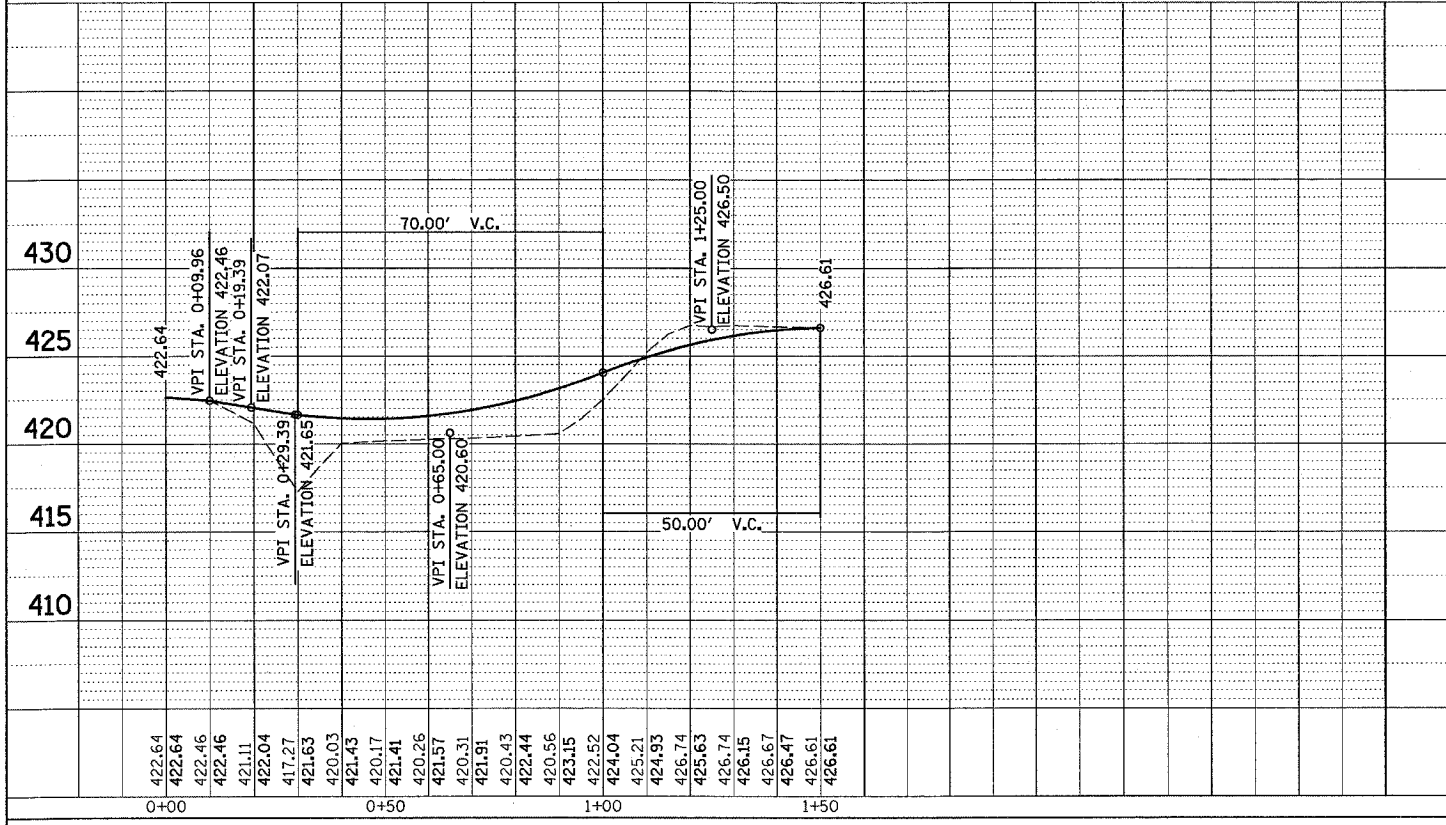


NORTHEAST ACCESS

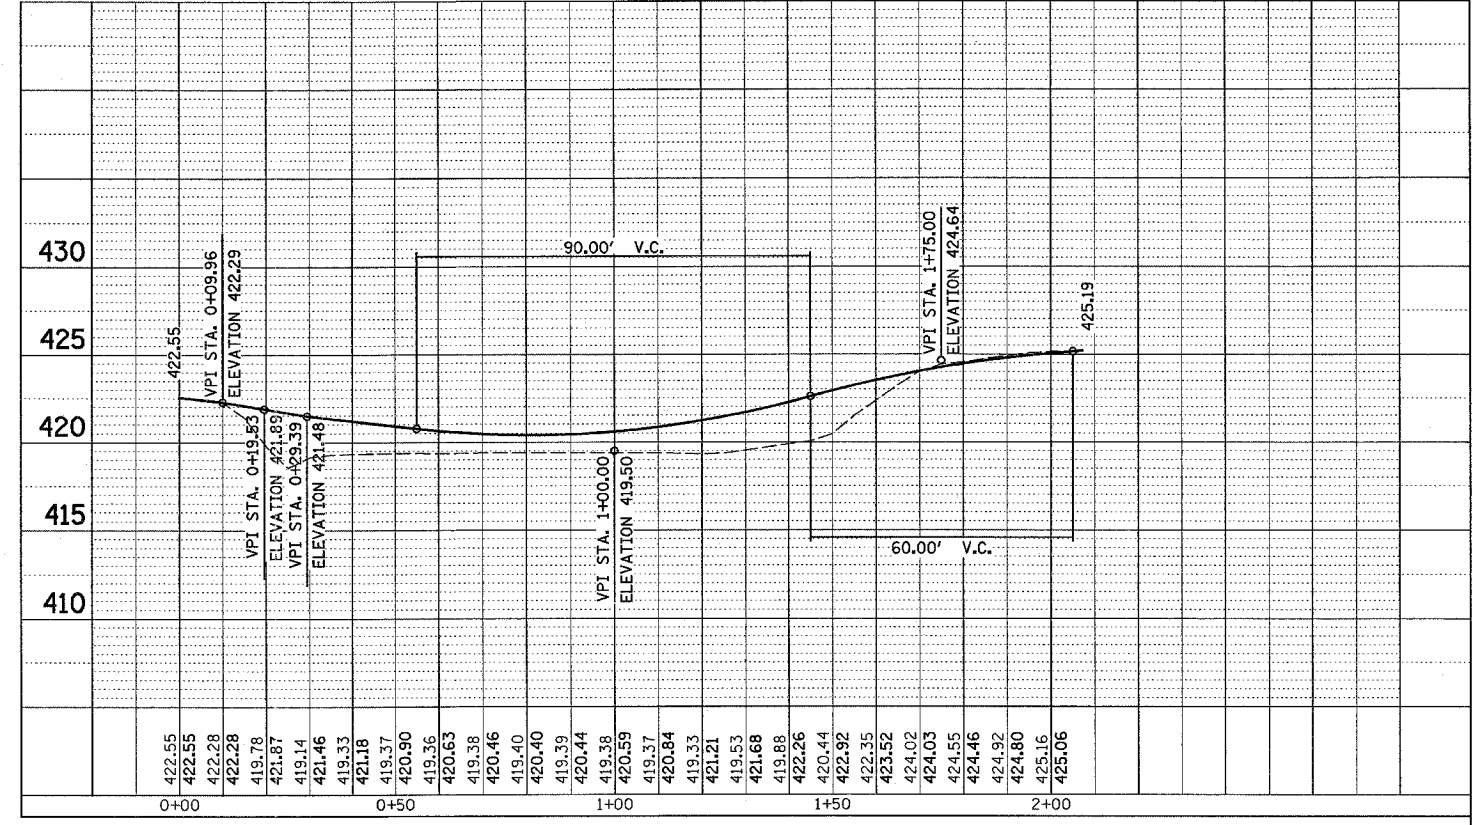

SOUTHWEST ACCESS

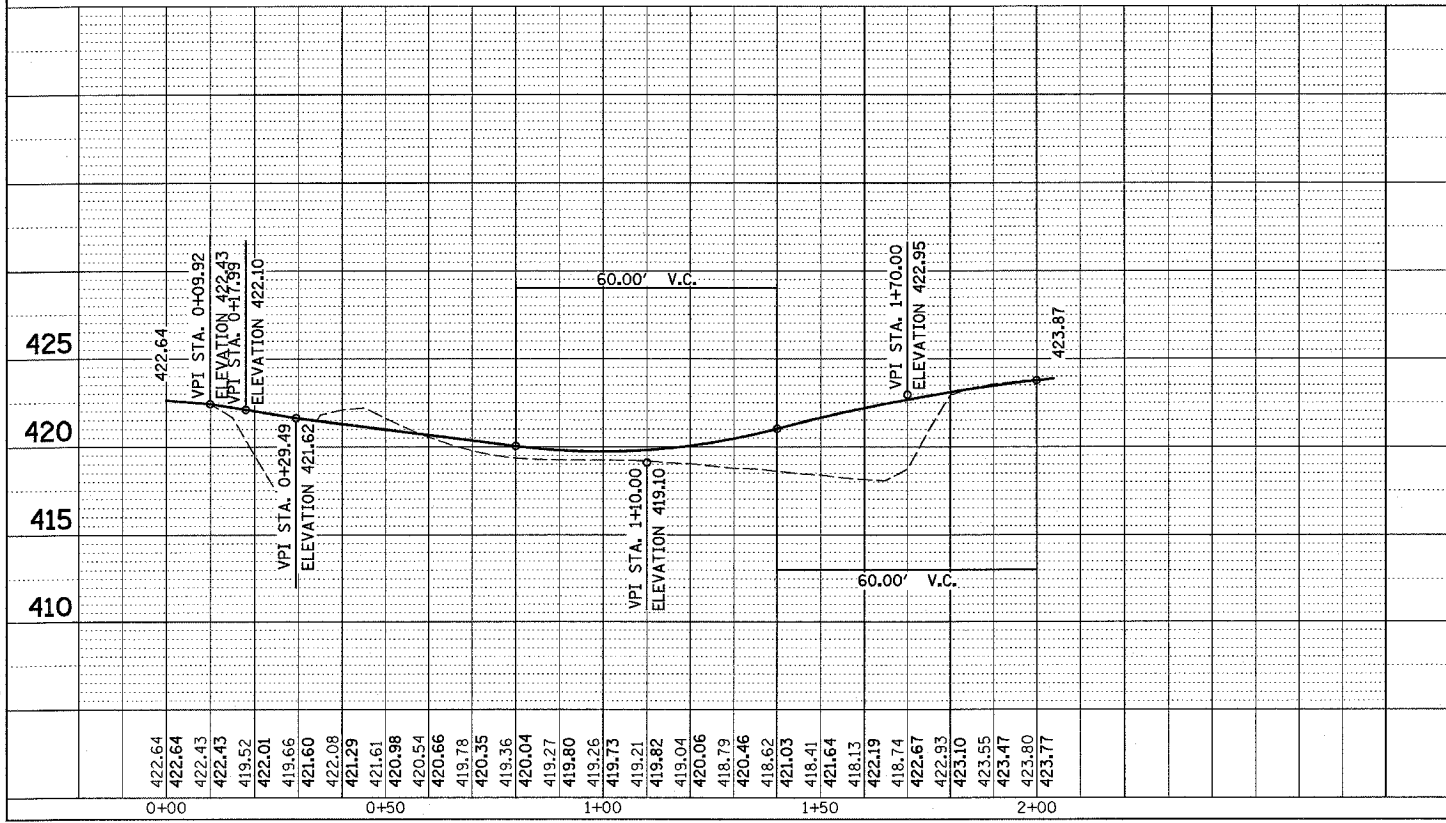

SOUTHEAST ACCESS

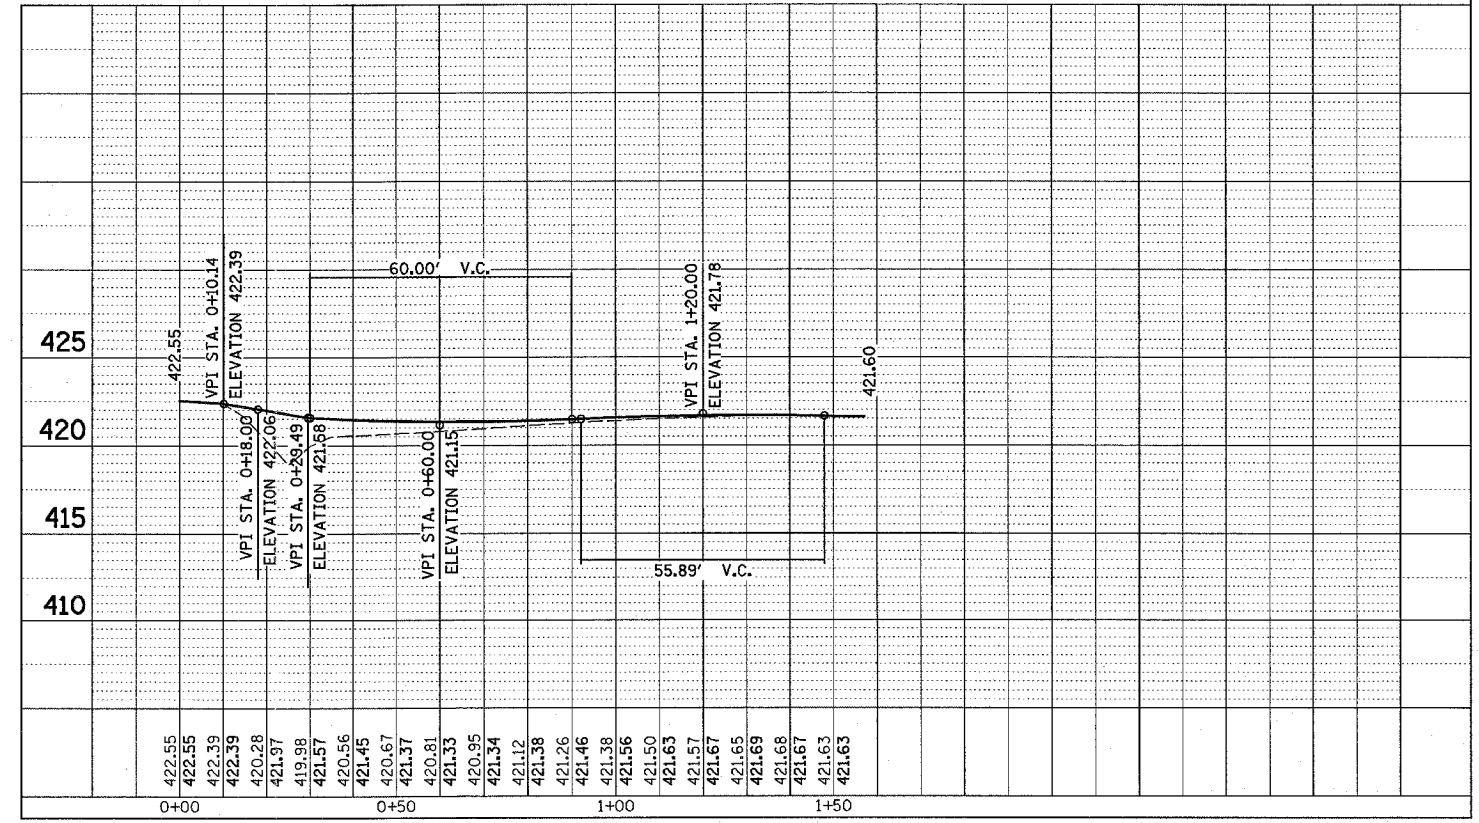

PLAN
 REVISIONS
 DATE
 BY
 CHECKED
 DATE
 BY
 NO. 1
 NO. 2
PROFILE
 REVISIONS
 DATE
 BY
 CHECKED
 DATE
 BY
 NO. 1
 NO. 2
DATE = 10/19/2006
 FILE = h:\1016699\plan\p1a16699.dgn
 PLOT SCALE = 28.0000' / IN.
 USER NAME = hrbough@d