


PLOT DATE = 00/00/00  
 FILE NAME = #FILE#  
 PLOT SCALE = #SCALE#  
 USER NAME = #USER#

ORIGINAL SURVEY  
 SURVEYED BY  
 NOTE BOOK NO.  
 AREAS CHECKED

FINAL SURVEY  
 SURVEYED BY  
 NOTE BOOK NO.  
 AREAS CHECKED

DATE  
 BY

ALL SLOPES ARE 1:3 UNLESS OTHERWISE NOTED.

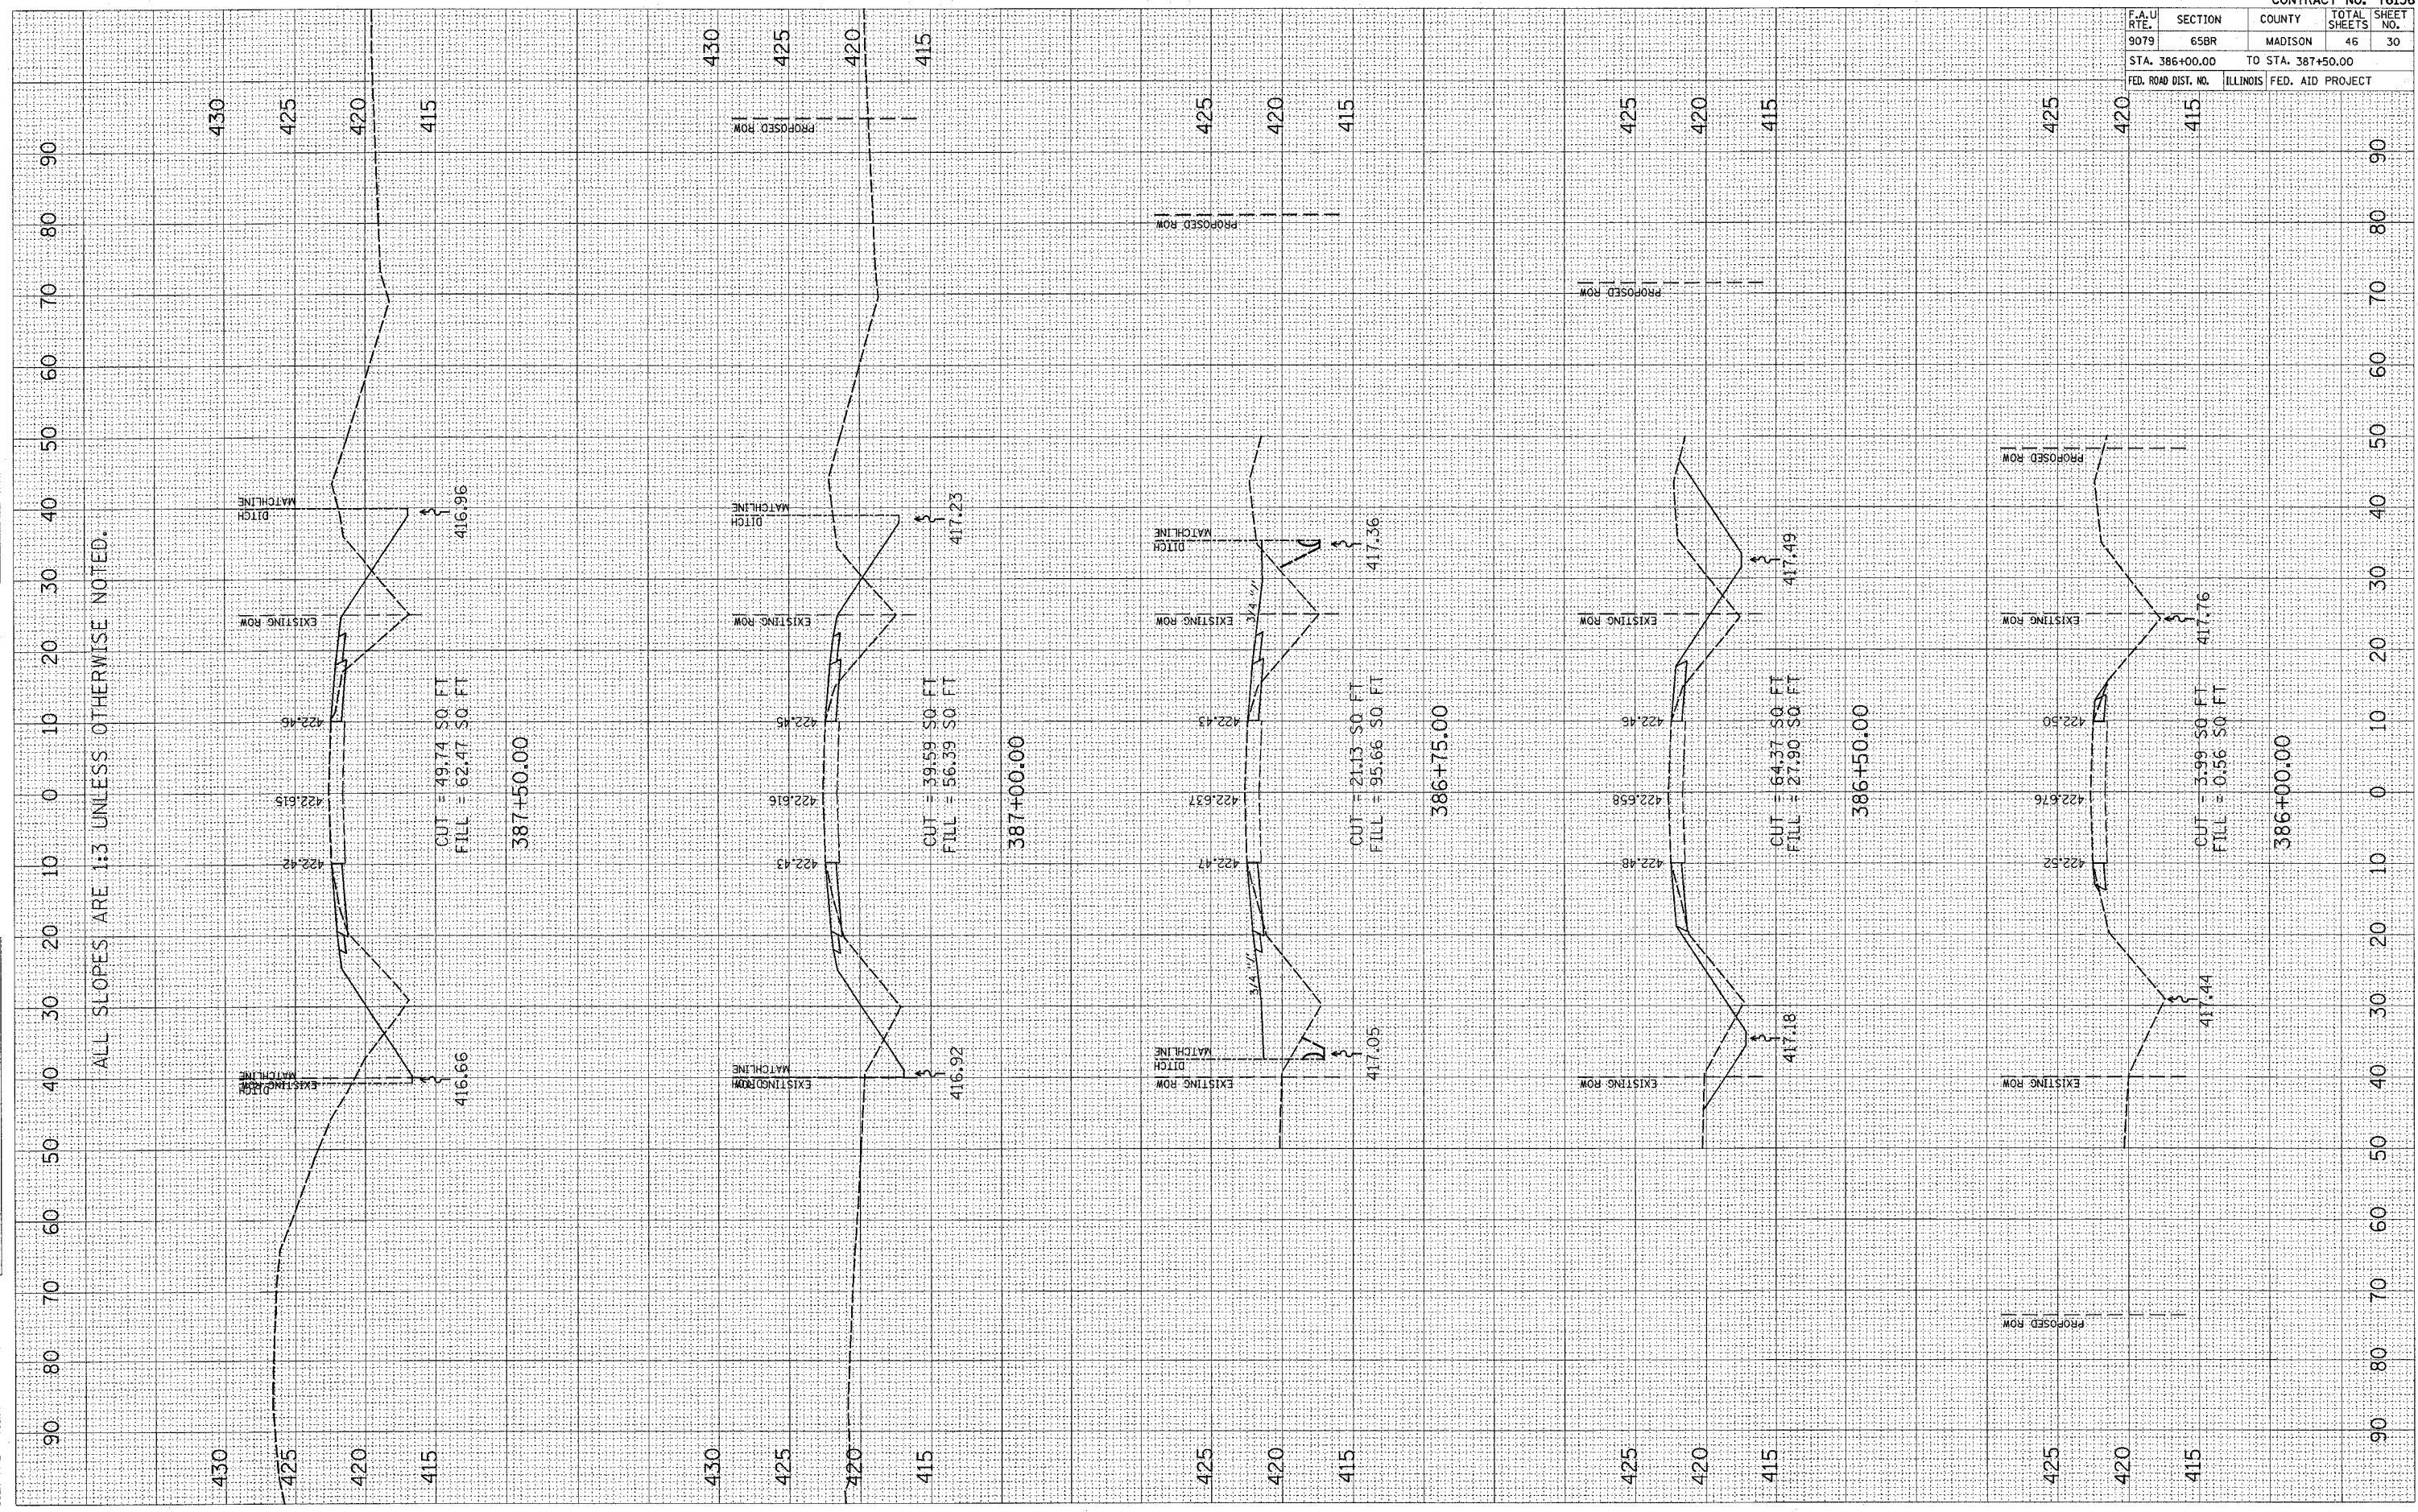

F.A.U. RTE.	SECTION	COUNTY	TOTAL SHEETS	SHEET NO.
9079	65BR	MADISON	46	30
STA. 386+00.00		TO STA. 387+50.00		
FED. ROAD DIST. NO.		ILLINOIS FED. AID PROJECT		

MAINLINE