


PLOT DATE = #DATE#
 PLOT SCALE = #SCALE#
 USER NAME = #USER#


ORIGINAL SURVEY PL ID
 NOTE BOOK AREAS CHECKED
 NO. BY DATE

FINAL SURVEY PL ID
 NOTE BOOK AREAS CHECKED
 NO. BY DATE


ALL SLOPES ARE 1:3 UNLESS OTHERWISE NOTED.

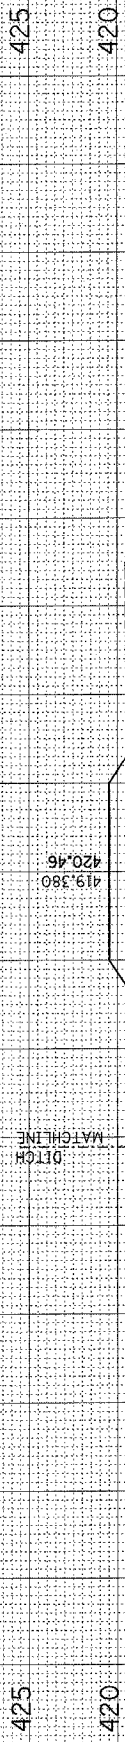


CUT = 14.59 SQ FT
 FILL = 50.38 SQ FT
 0+70.00

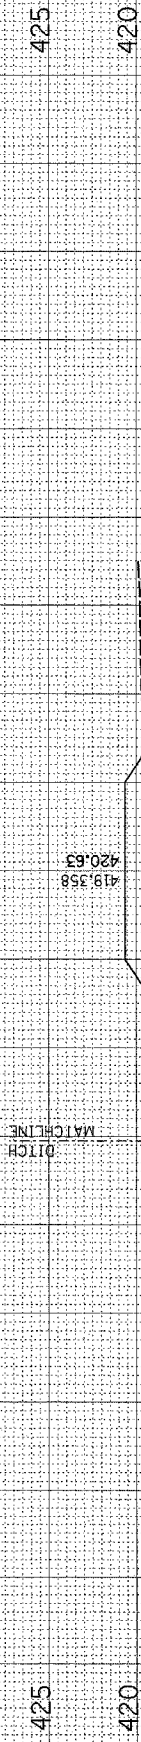


CUT = 14.53 SQ FT
 FILL = 59.75 SQ FT
 0+60.00

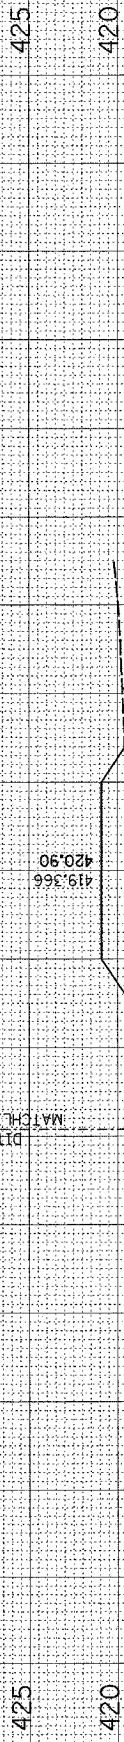

CUT = 13.25 SQ FT
 FILL = 74.90 SQ FT
 0+50.00

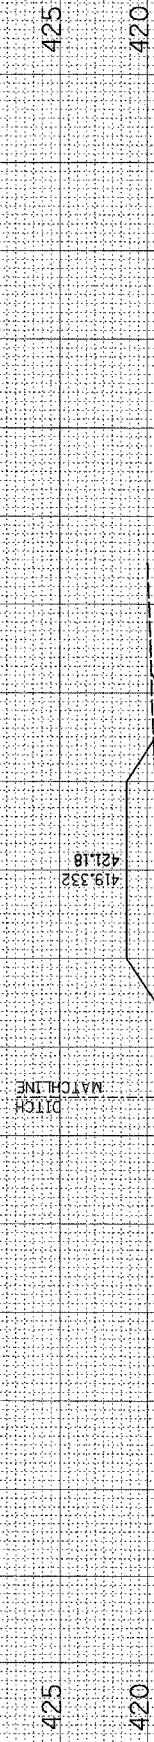


CUT = 10.53 SQ FT
 FILL = 95.24 SQ FT
 0+40.00

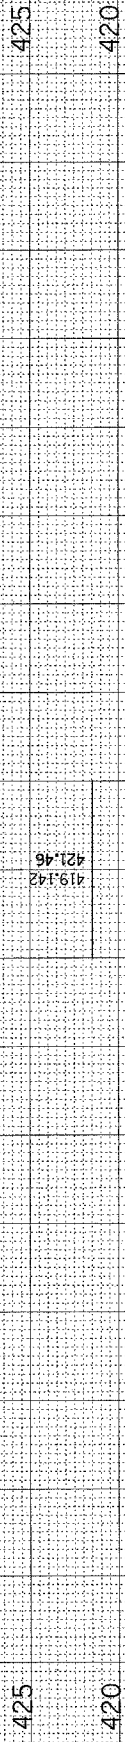

0+30.00

EARTHWORK IS CALCULATED ON THE MAINLINE
 CROSS SECTIONS FOR STATION 0+20 AND 0+30.

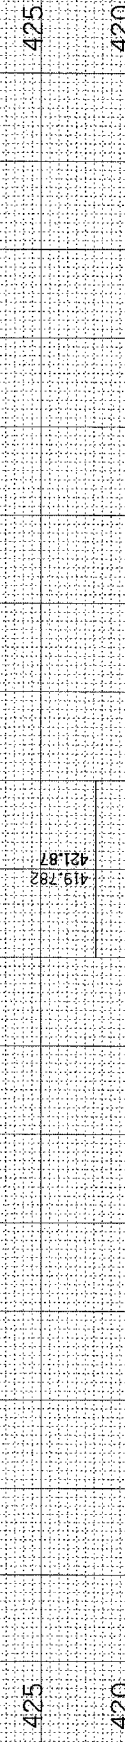

0+20.00

CONTRACT NO. 76136				
F.A.U. RTE.	SECTION	COUNTY	TOTAL SHEETS	SHEET NO.
9079	65BR	MADISON	46	36
STA. 0+20.00		TO STA. 0+70.00		
FED. ROAD DIST. NO.	ILLINOIS	FED. AID PROJECT		