


F.A.U. RTE.	SECTION	COUNTY	TOTAL SHEETS	SHEET NO.
9079	65BR	MADISON	46	37
STA. 0+80.00		TO STA. 1+30.00		
FED. ROAD DIST. NO.		ILLINOIS FED. AID PROJECT		

FINAL SURVEY	SURVEYED	BY	DATE
NOTE BOOK	PLATED		
	TEMPLATE		
	AREAS CHECKED		

ORIGINAL SURVEY	SURVEYED	BY	DATE
NOTE BOOK	PL. ID		
	ED. DATE		
	AREAS CHECKED		

PLOT DATE = 04/21/00
 FILE NAME = 0711E1
 USER NAME = MURPHY

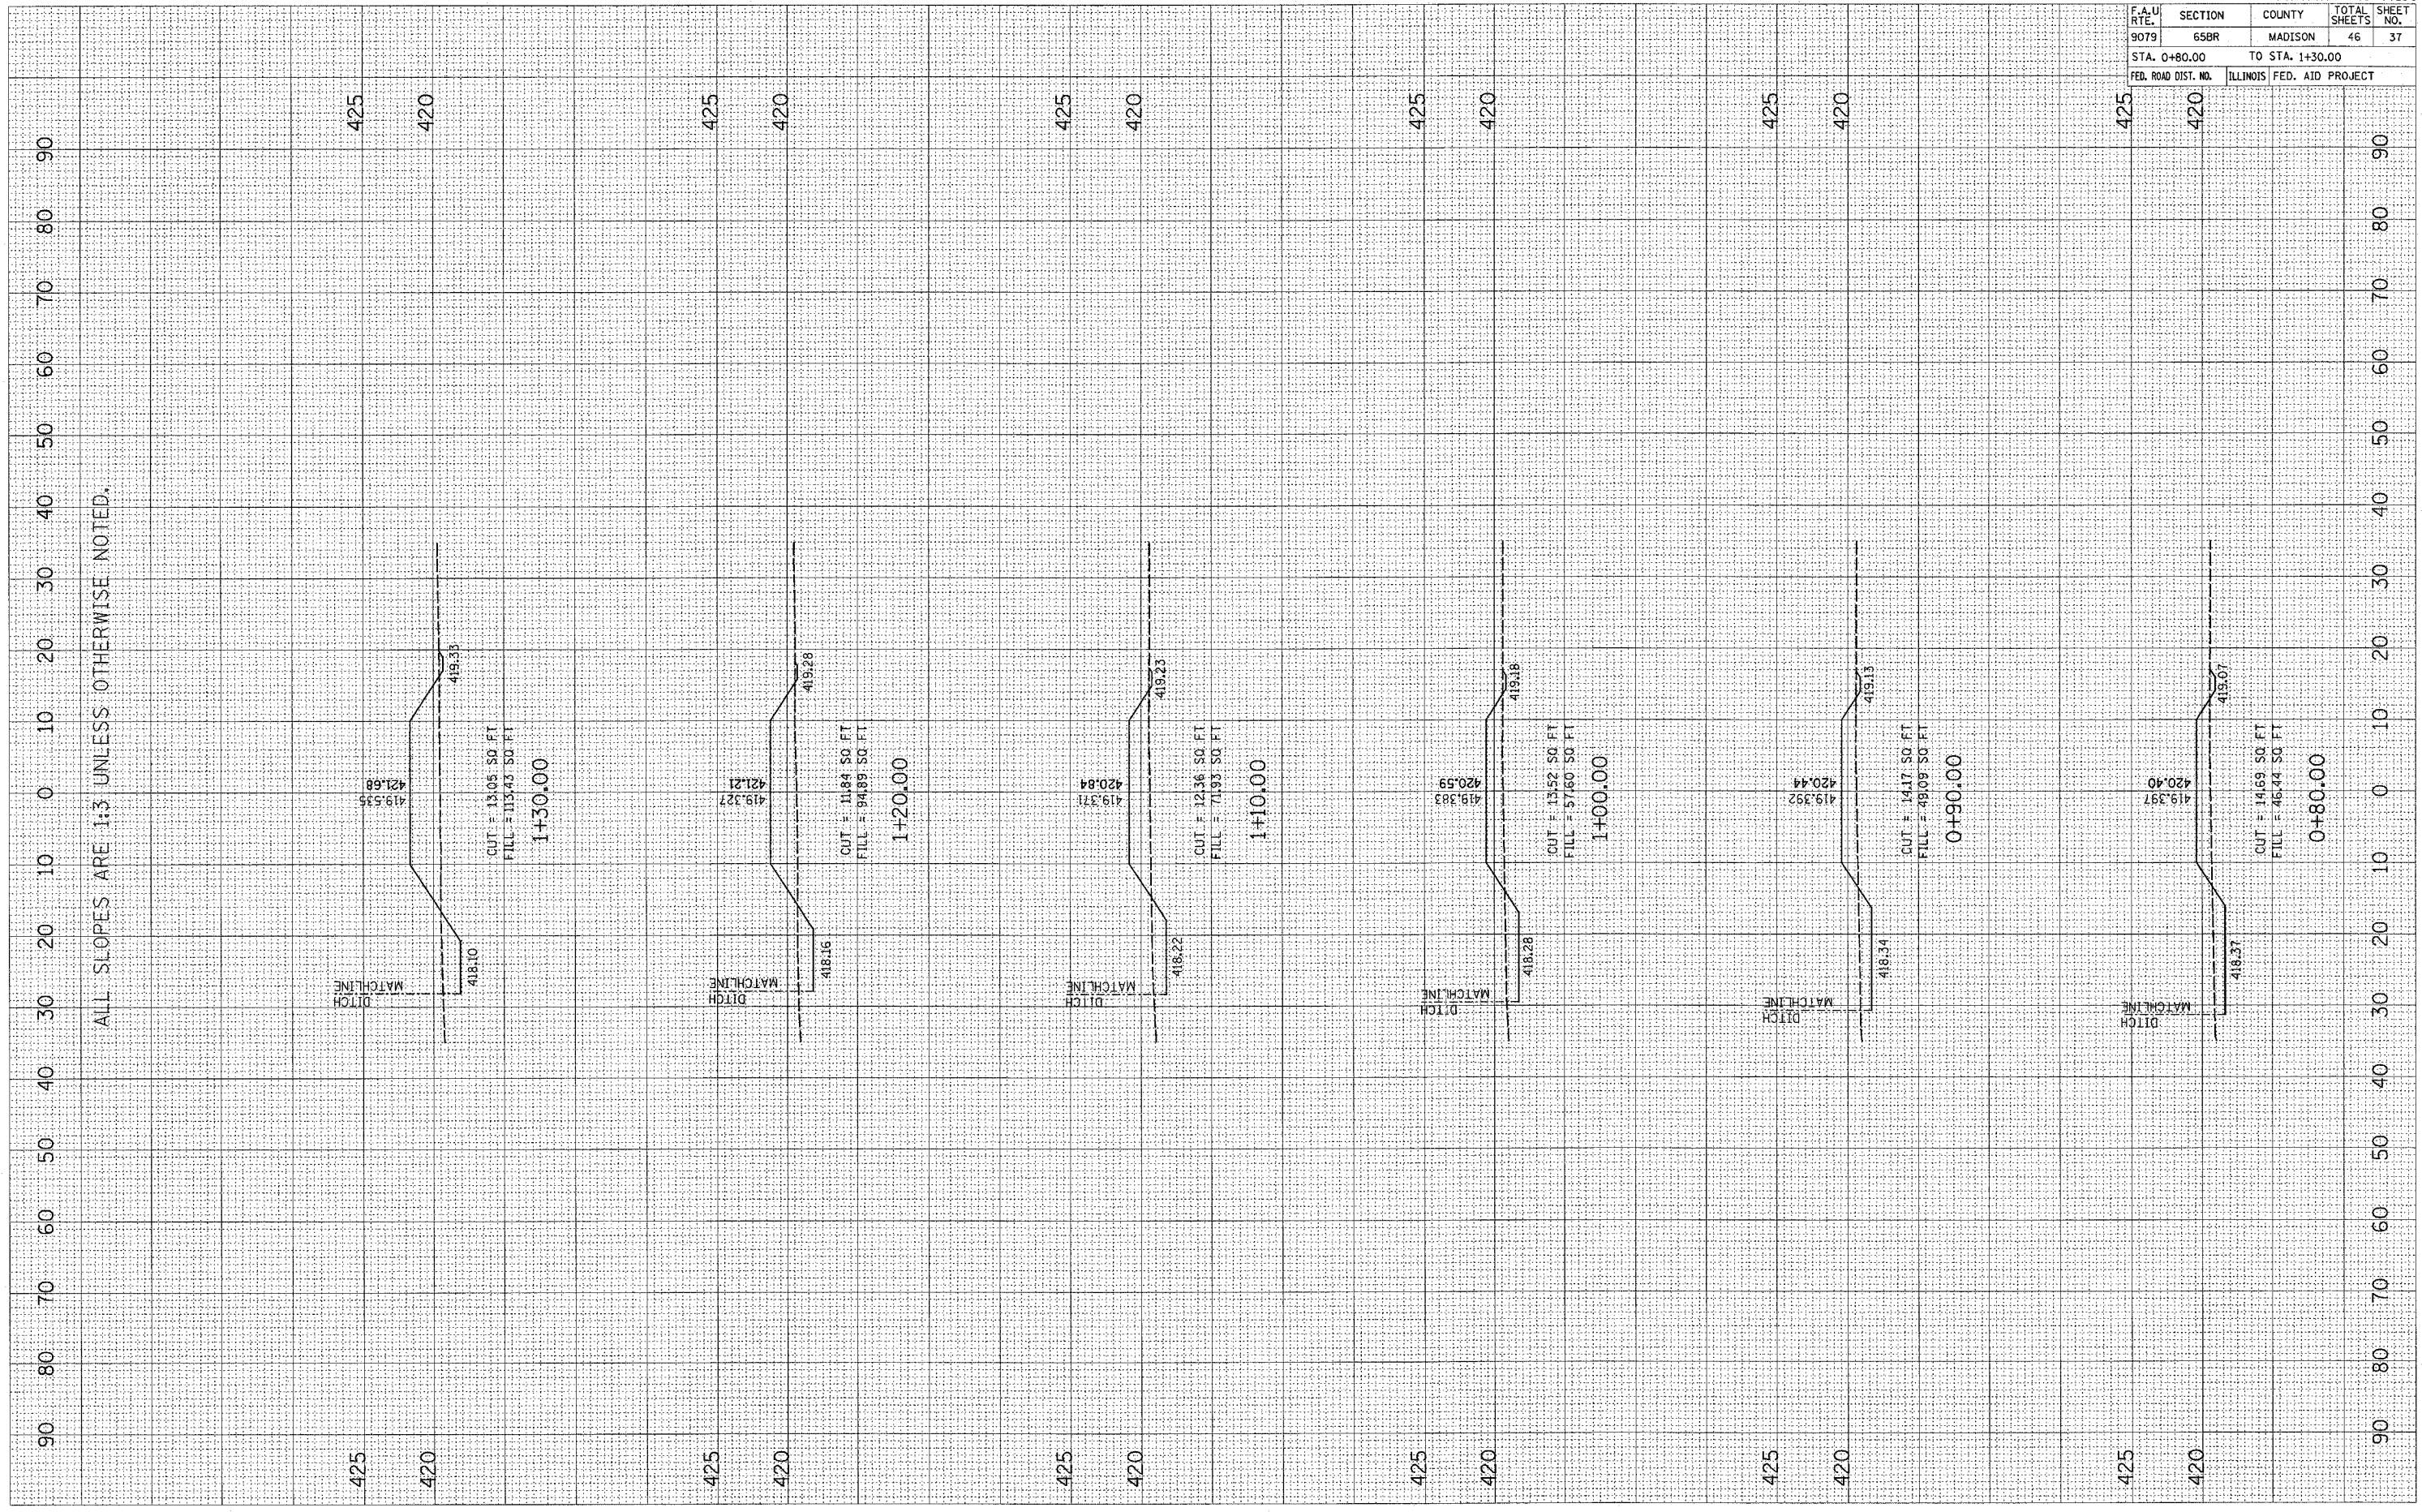

ALL SLOPES ARE 1:3 UNLESS OTHERWISE NOTED.