


PLOT DATE = 10/19/2006
 FILE NAME = c:\work\proj\65699\plan\seaccess\p18.dwg / IN.
 USER NAME = dmsb

ORIGINAL SURVEY BY DATE
 SURVEY BY DATE
 DITTOED TEMPLATE
 REVISIONS CHECKED

FINAL SURVEY BY DATE
 SURVEY BY DATE
 DITTOED TEMPLATE
 REVISIONS CHECKED

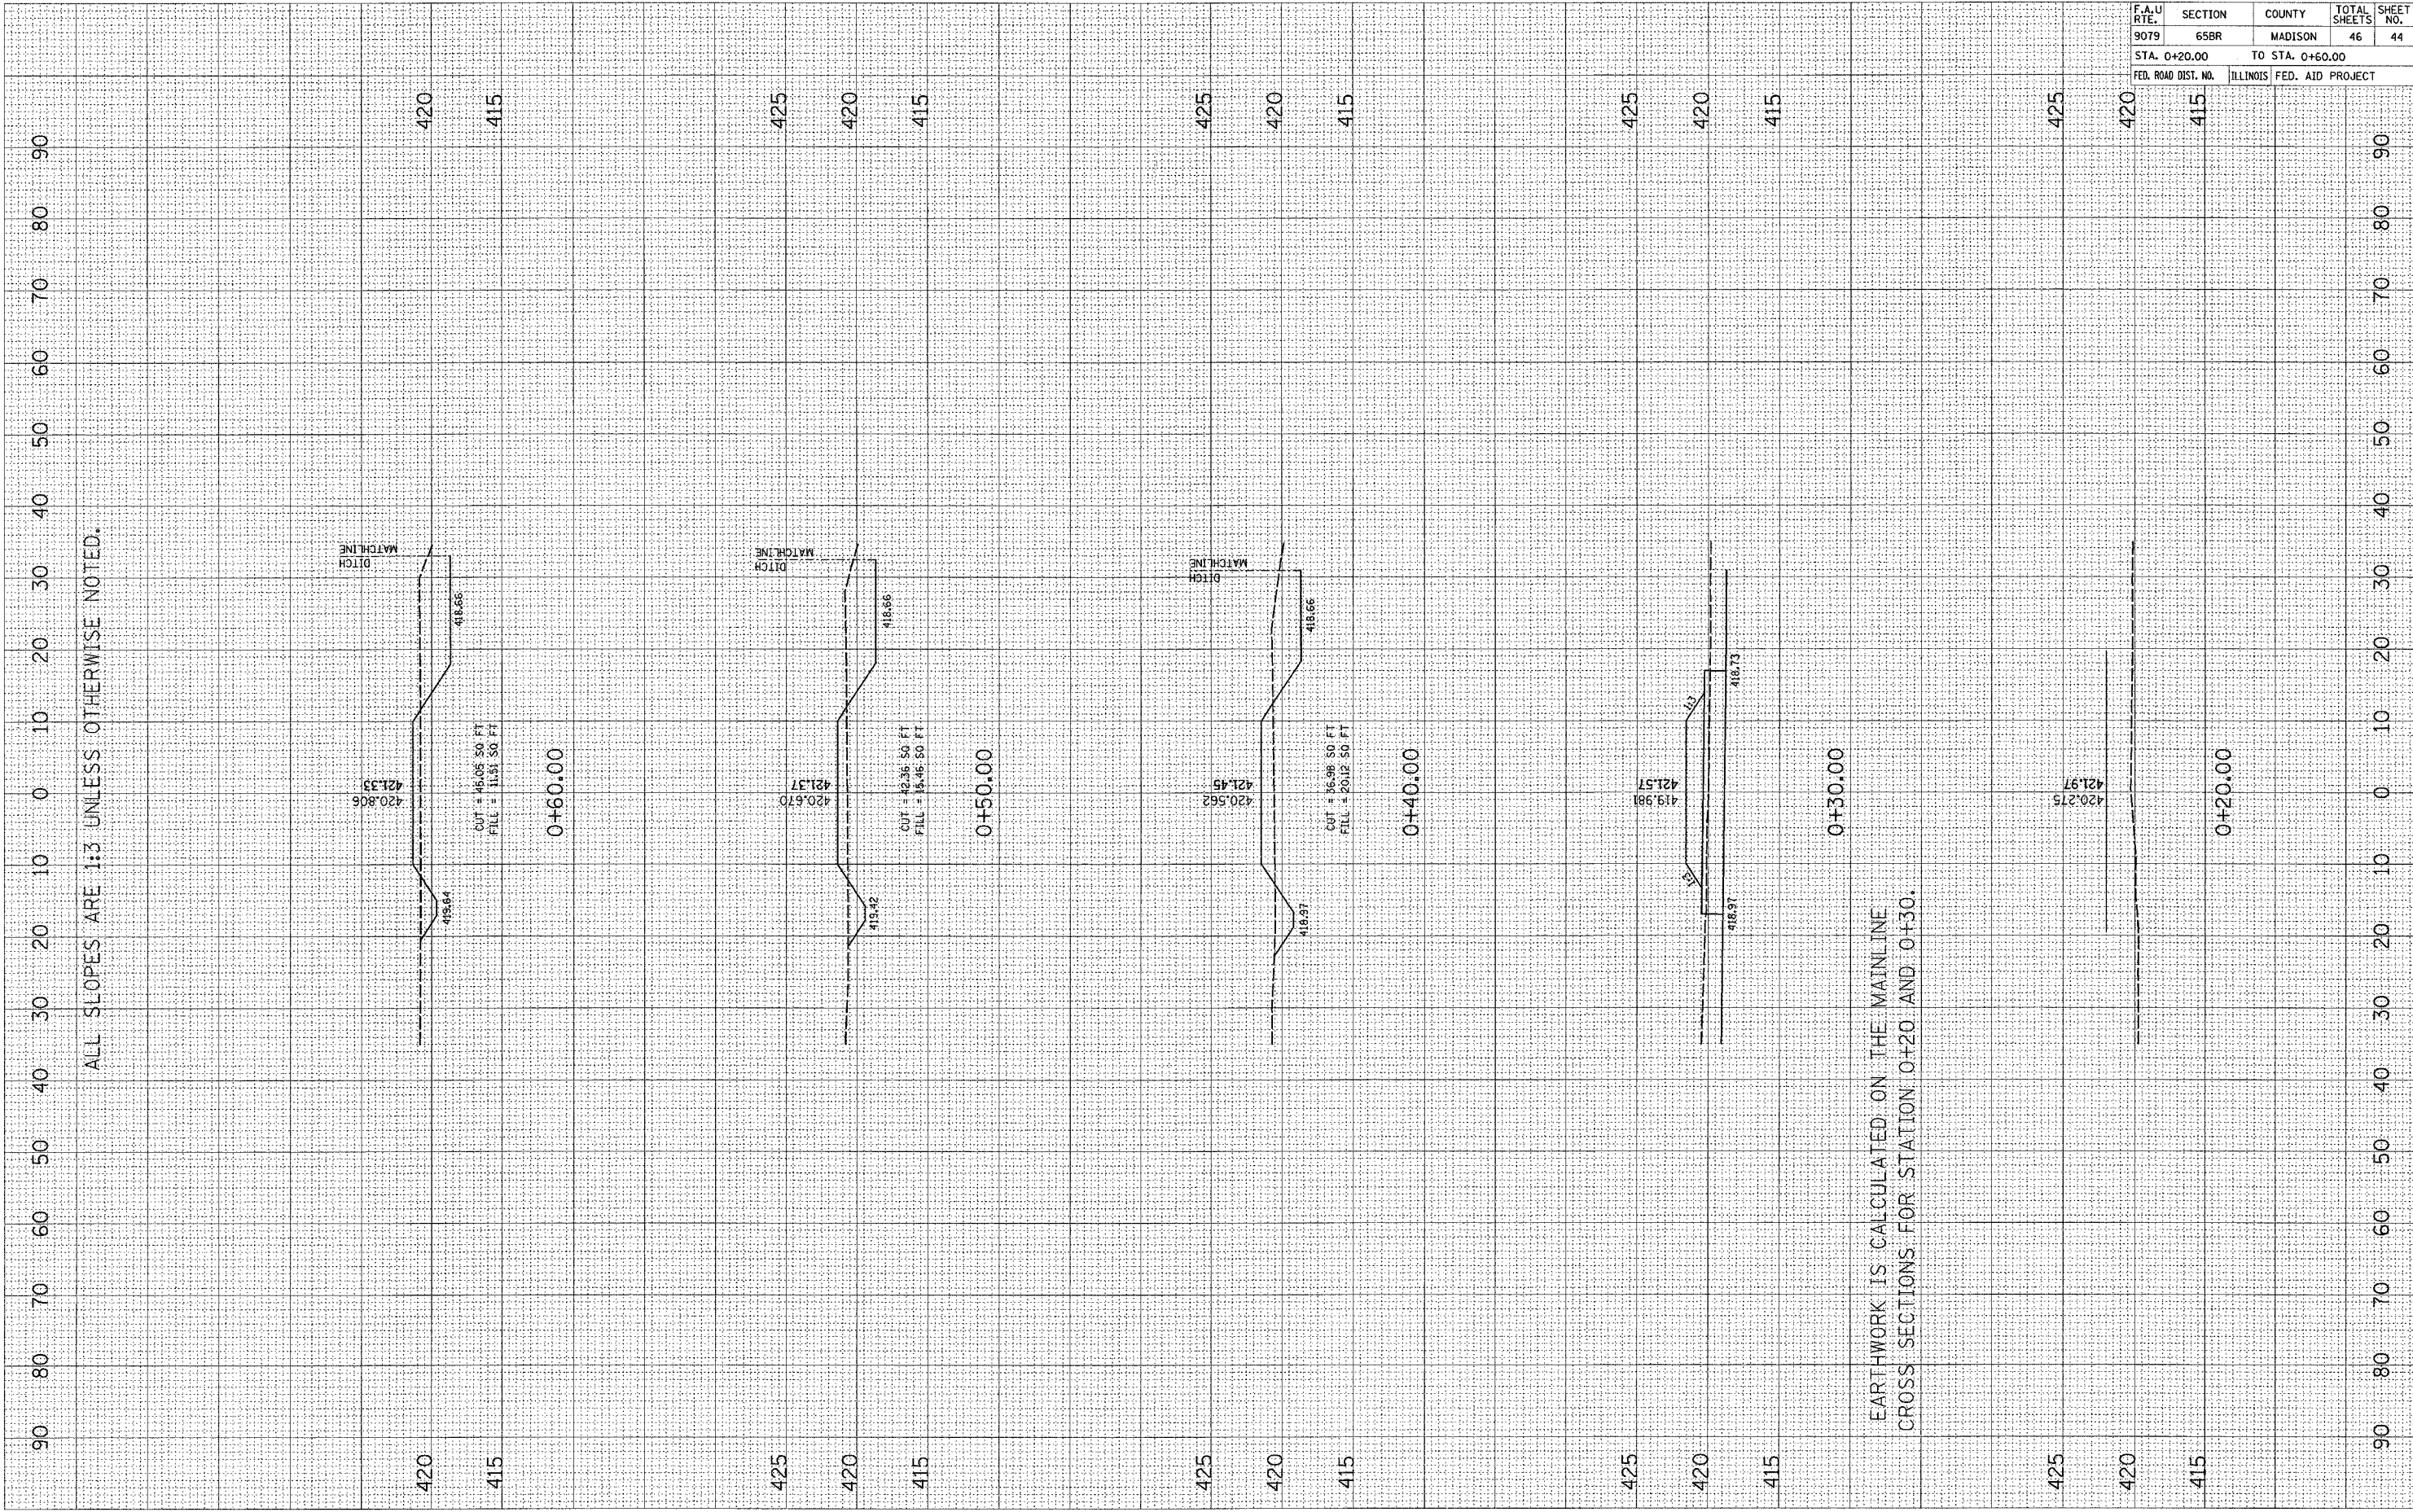

ALL SLOPES ARE 1:3 UNLESS OTHERWISE NOTED.

EARTHWORK IS CALCULATED ON THE MAINLINE CROSS SECTIONS FOR STATION 0+20 AND 0+30.

CONTRACT NO. 76136				
F.A.U. RTE.	SECTION	COUNTY	TOTAL SHEETS	SHEET NO.
9079	65BR	MADISON	46	44
STA. 0+20.00		TO STA. 0+60.00		
FED. ROAD DIST. NO.		ILLINOIS FED. AID PROJECT		