


PLOT DATE = DATE
 PLOT SCALE = SCALE
 USER NAME = USER

ORIGINAL SURVEY
 NOTE BOOK NO.
 TITLED
 TEMPLATE
 AREAS CHECKED

FINAL SURVEY
 NOTE BOOK NO.
 SURVEYED
 PLOTTED
 TEMPLATE
 AREAS CHECKED

BY
 DATE

ALL SLOPES ARE 1:3 UNLESS OTHERWISE NOTED.

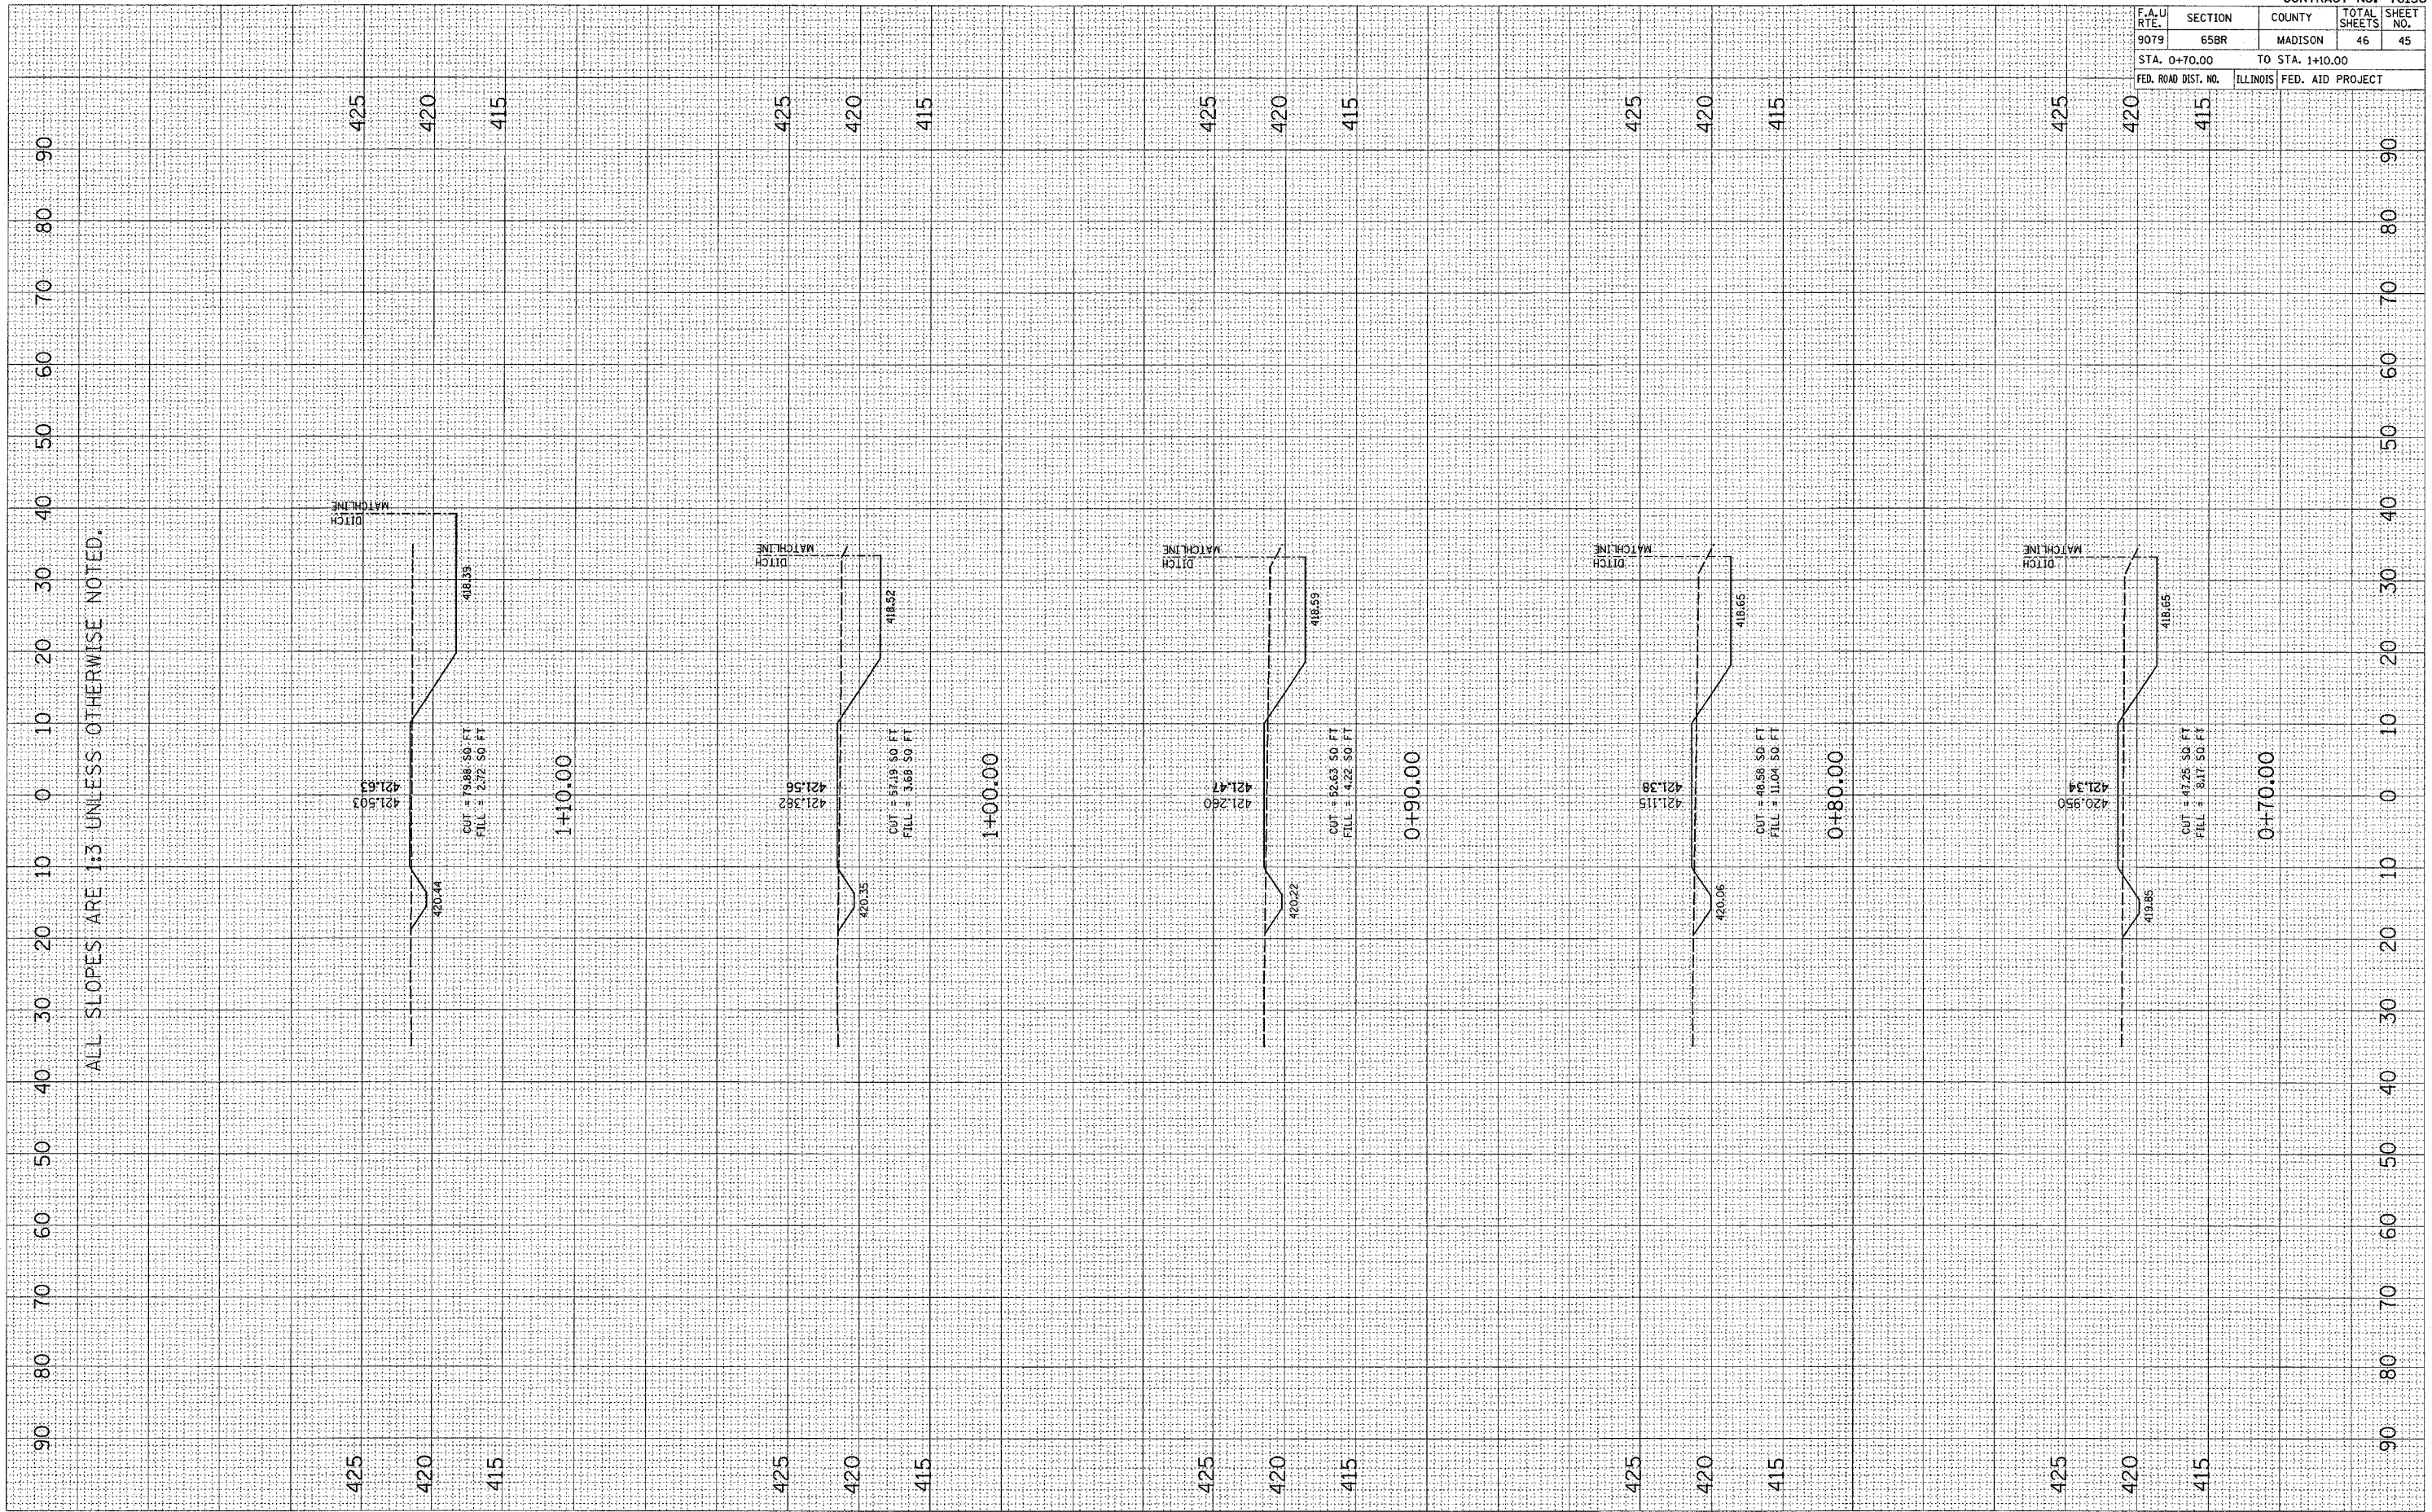

CONTRACT NO. 76136				
F.A.U. RTE.	SECTION	COUNTY	TOTAL SHEETS	SHEET NO.
9079	65BR	MADISON	46	45
STA. 0+70.00 TO STA. 1+10.00				
FED. ROAD DIST. NO.	ILLINOIS	FED. AID PROJECT		