


PLOT DATE = #DATE#  
 PLOT SCALE = #SCALE#  
 PLOT NAME = #NAME#  
 USER NAME = #USER#

ORIGINAL SURVEY NO. \_\_\_\_\_  
 SURVEY DATE \_\_\_\_\_  
 NOTE BOOK NO. \_\_\_\_\_  
 TEMPLATES \_\_\_\_\_  
 AREAS CHECKED \_\_\_\_\_

FINAL SURVEY NO. \_\_\_\_\_  
 SURVEY DATE \_\_\_\_\_  
 NOTE BOOK NO. \_\_\_\_\_  
 TEMPLATES \_\_\_\_\_  
 AREAS CHECKED \_\_\_\_\_

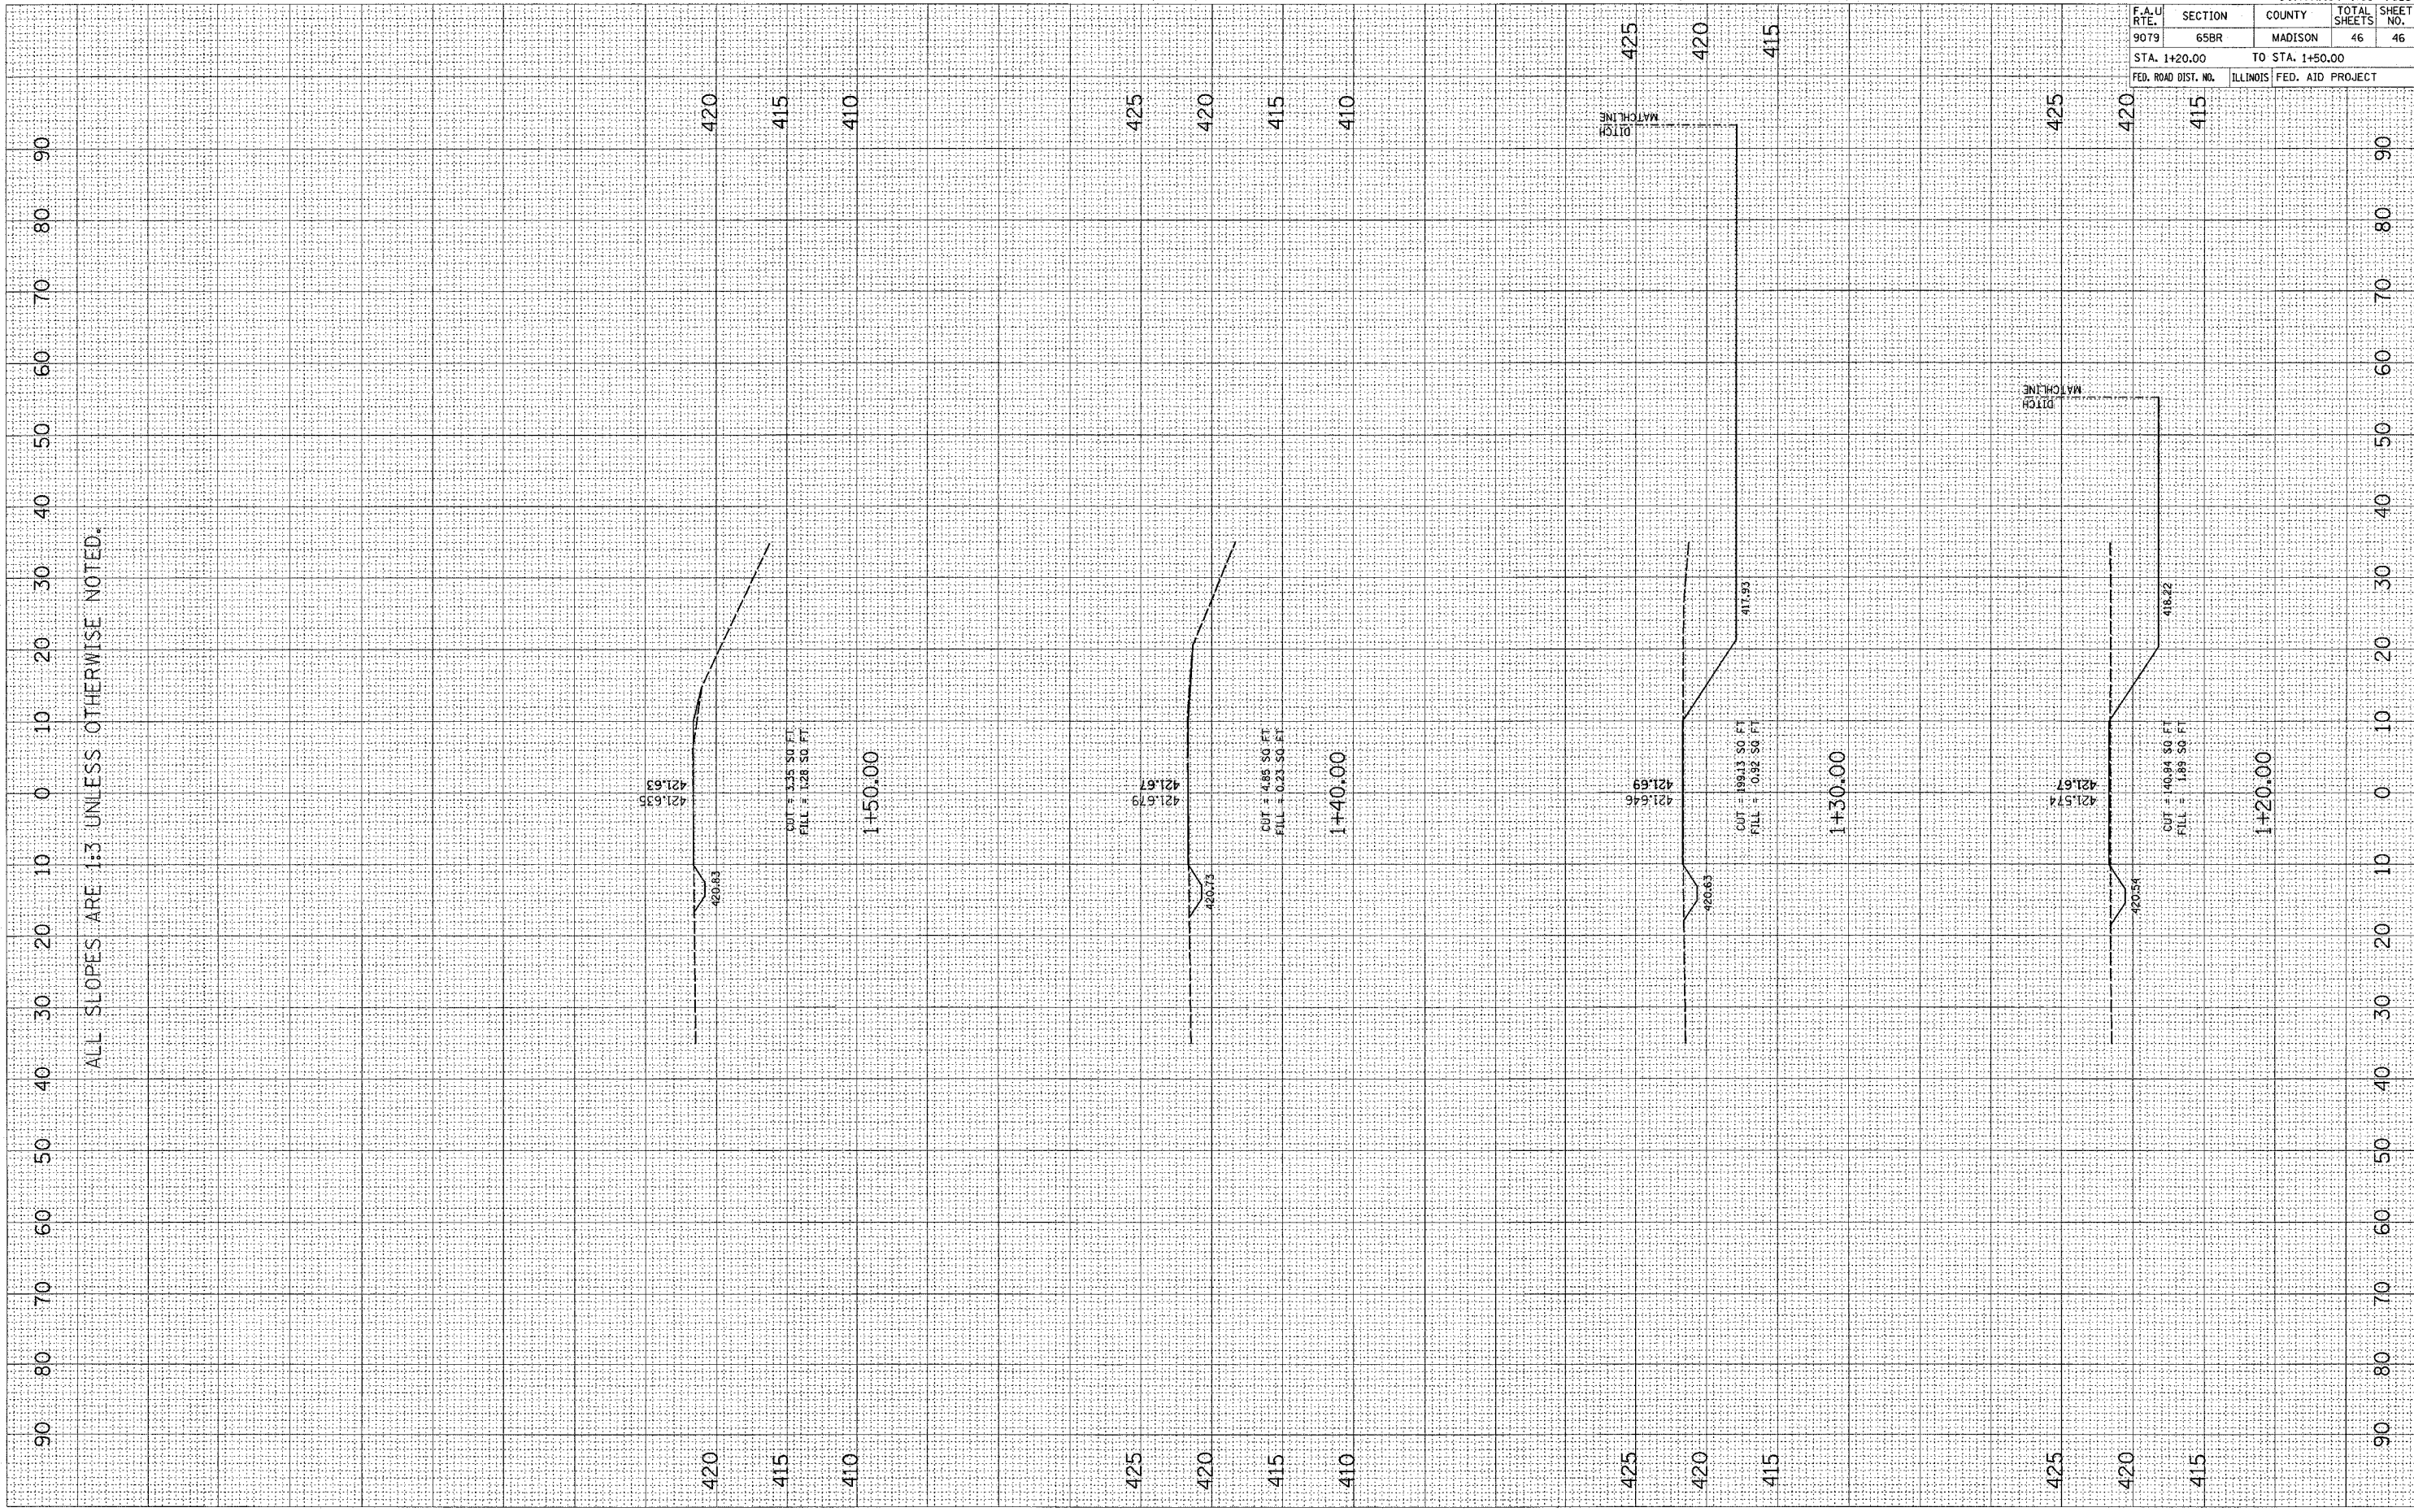

CONTRACT NO. 76136				
F.A.U. RTE.	SECTION	COUNTY	TOTAL SHEETS	SHEET NO.
9079	65BR	MADISON	46	46
STA. 1+20.00		TO STA. 1+50.00		
FED. ROAD DIST. NO.	ILLINOIS FED. AID PROJECT			