


F.A.P. RTE.	SECTION	COUNTY	TOTAL SHEETS	SHEET NO.
793	112BR-2	BOND	52	11
STA.		TO STA.		
FED. ROAD DIST. NO.		ILLINOIS FED. AID PROJECT		

NOTES

- ① ALL SIGNS REQUIRED WILL BE SUPPLIED TO THE CONTRACTOR BY I.D.O.T.
- ② THE CONTRACTOR SHALL GIVE ILLINOIS DEPARTMENT OF TRANSPORTATION, BUREAU OF OPERATIONS TWO WEEKS NOTICE FOR SIGNS. THE CONTRACTOR SHALL PICK UP THE SIGNS AT THE T.M. BUILDING IN FAIRVIEW HGTS., AND RETURN THEM UPON COMPLETION OF THE CONTRACT. PLEASE CONTACT JEAN SLAPE AT (618) 346-3289 TO COORDINATE.
- ③ THE CONTRACTOR SHALL FURNISH THE POSTS AND ERECT SIGNS AT THE LOCATIONS SHOWN ON THIS SHEET, AS DIRECTED BY THE R.E./R.T. THE POSTS SHALL REMAIN THE PROPERTY OF THE CONTRACTOR.
- ④ SIGN SPACING SHALL BE 400' OR TO FIT FIELD CONDITIONS.
- ⑤ THE HEIGHT TO THE BOTTOM OF THE LOWEST SIGN SHALL NOT BE LESS THAN 6'.

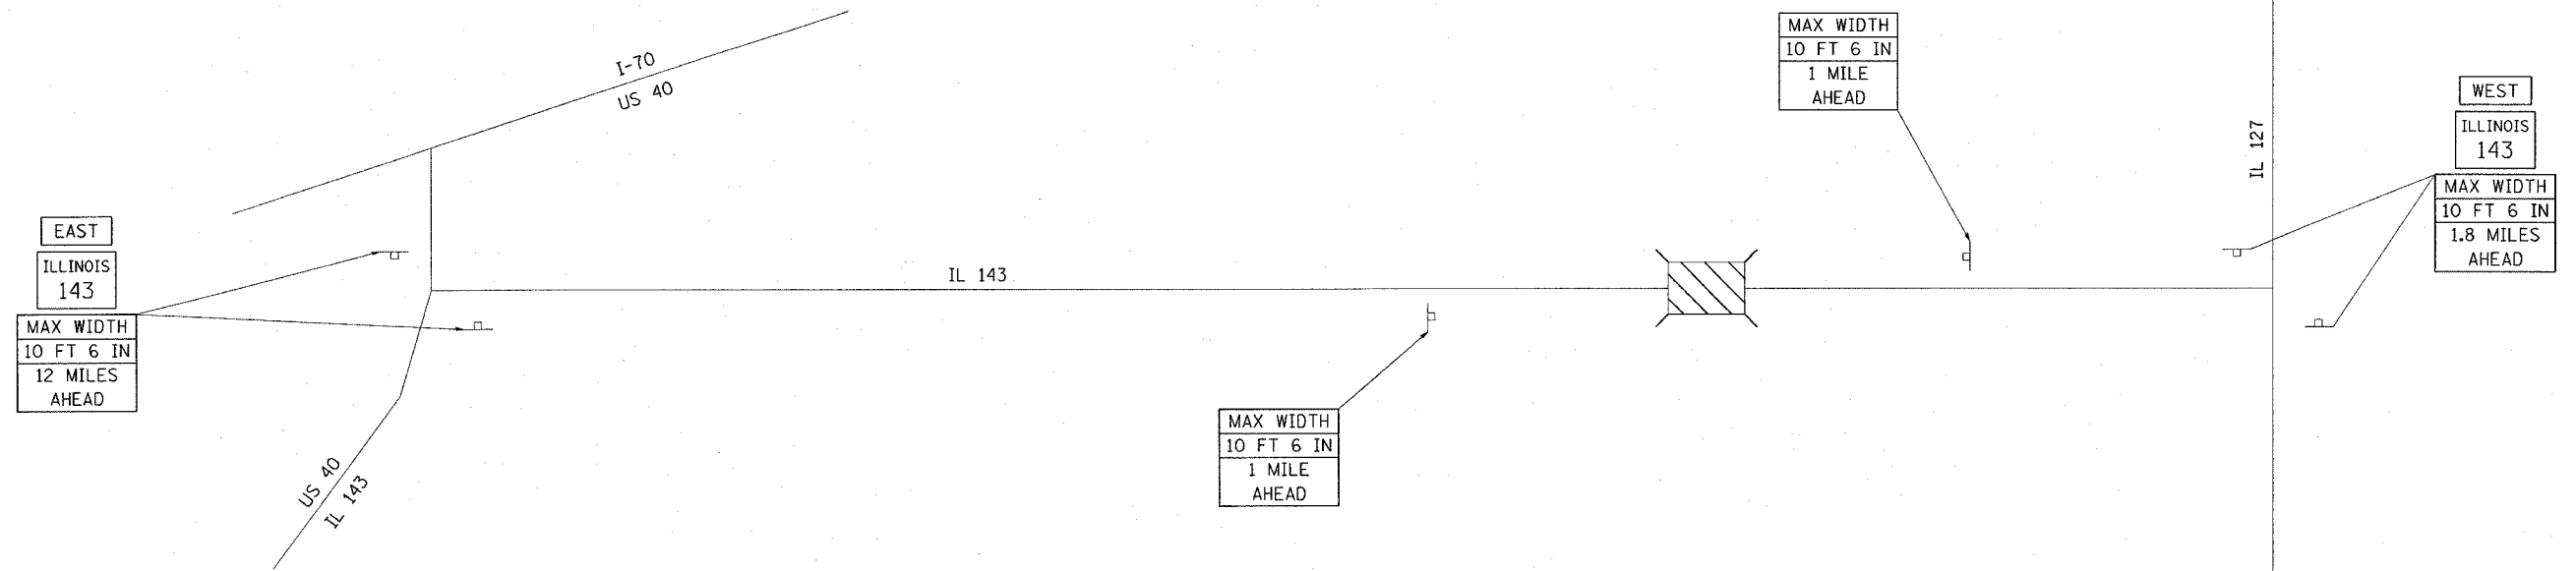

SIGNS REQUIRED						
EAST	(2)	<table border="1"> <tr><td>MAX WIDTH</td></tr> <tr><td>10 FT 6 IN</td></tr> <tr><td>12 MILES AHEAD</td></tr> </table>	MAX WIDTH	10 FT 6 IN	12 MILES AHEAD	(2)
MAX WIDTH						
10 FT 6 IN						
12 MILES AHEAD						
WEST	(2)	<table border="1"> <tr><td>MAX WIDTH</td></tr> <tr><td>10 FT 6 IN</td></tr> <tr><td>1.8 MILES AHEAD</td></tr> </table>	MAX WIDTH	10 FT 6 IN	1.8 MILES AHEAD	(2)
MAX WIDTH						
10 FT 6 IN						
1.8 MILES AHEAD						
ILLINOIS 143	(4)	<table border="1"> <tr><td>MAX WIDTH</td></tr> <tr><td>10 FT 6 IN</td></tr> <tr><td>1 MILE AHEAD</td></tr> </table>	MAX WIDTH	10 FT 6 IN	1 MILE AHEAD	(2)
MAX WIDTH						
10 FT 6 IN						
1 MILE AHEAD						

PLOT DATE = *DATE*
 FILE NAME = *FILE*
 PLOT SCALE = *SCALE*
 REFERENCE = *REF*

REVISIONS	
NAME	DATE

ILLINOIS DEPARTMENT OF TRANSPORTATION

WIDE LOAD SIGNING

FAP ROUTE 793
 SECTION 112BR-2
 BOND COUNTY
 SN 003-0035