



F.A.P. RTE.	SECTION	COUNTY	TOTAL SHEETS	SHEET NO.
793	112BR-2	BOND	52	27
STA. 665+50		TO STA. 671+50		
FED. ROAD DIST. NO.		ILLINOIS	FED. AID PROJECT	

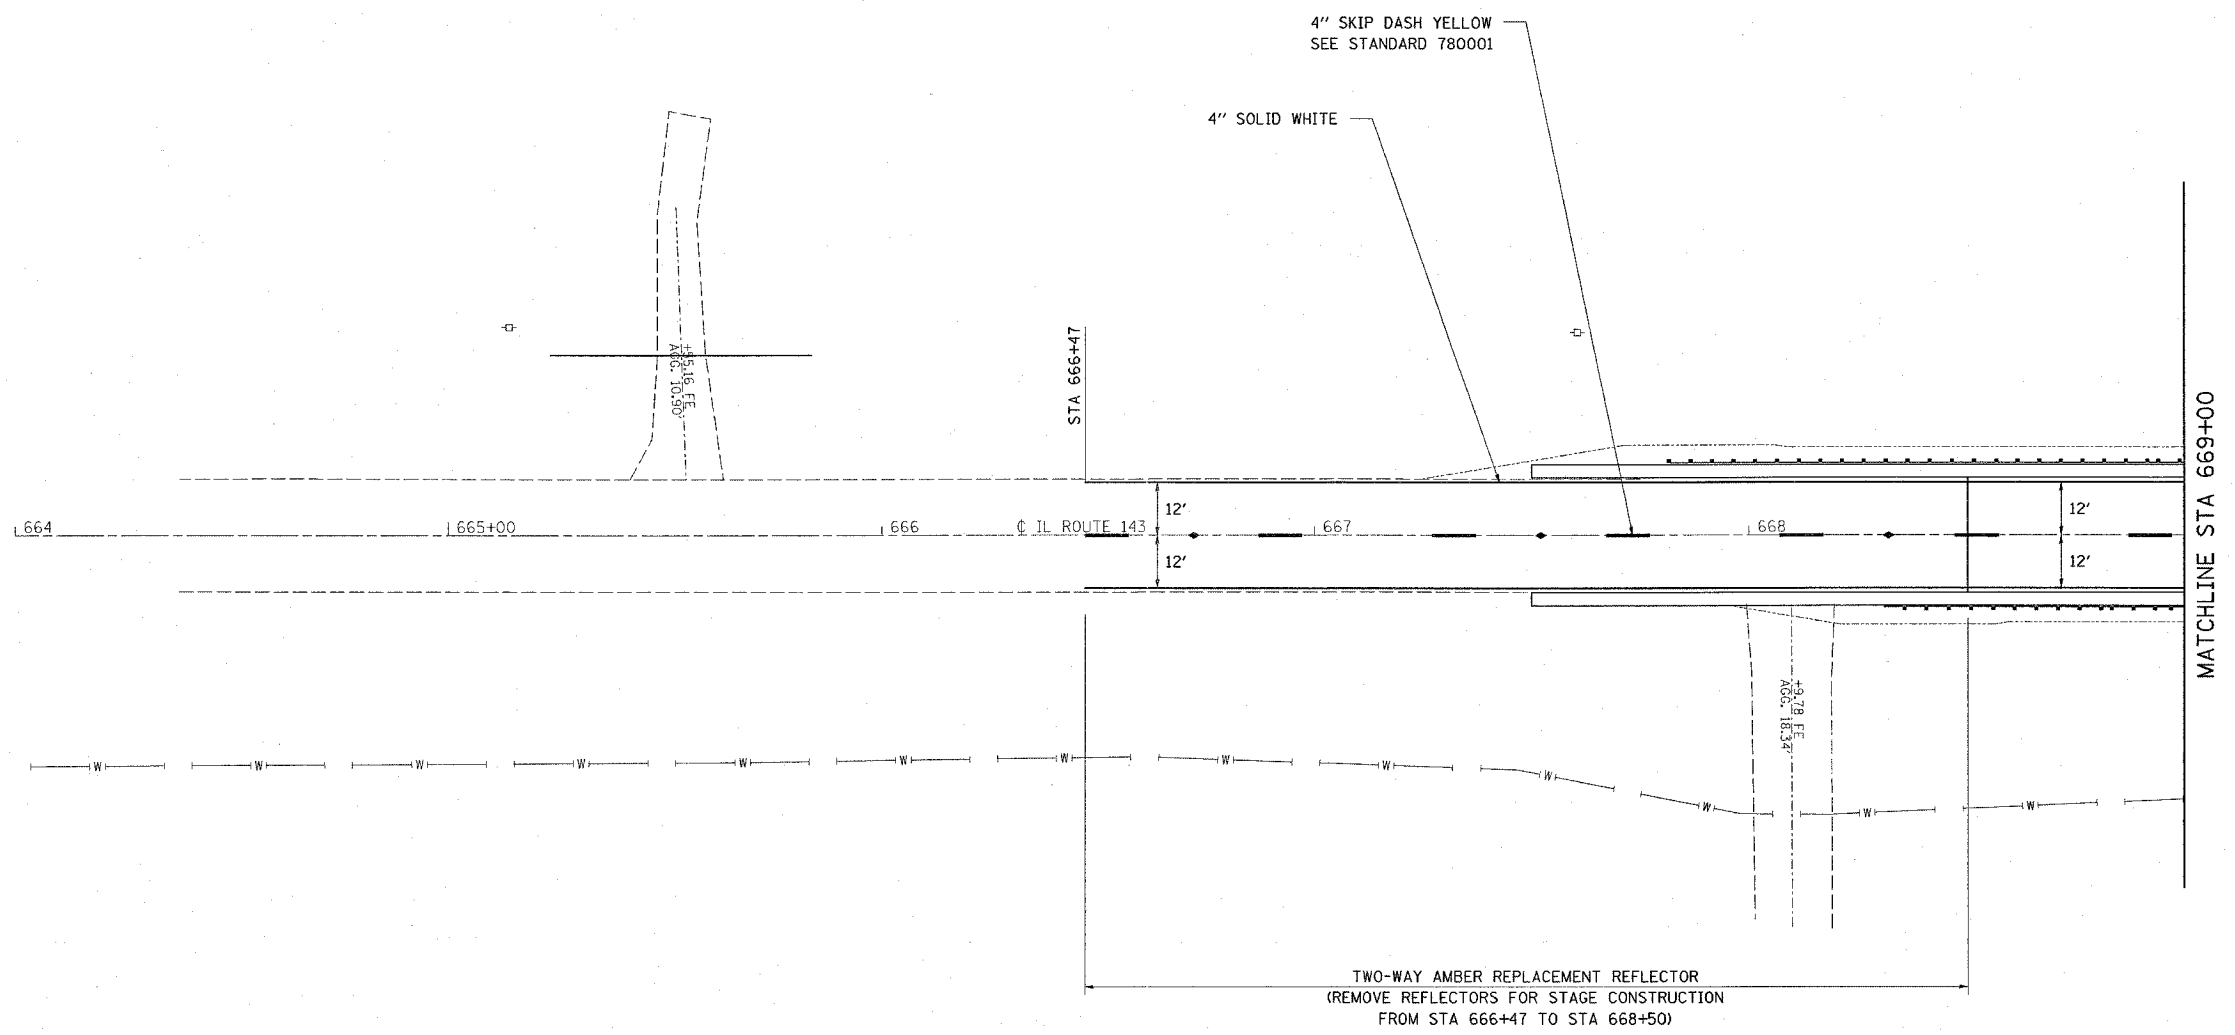

PLOT DATE = 6/12/2007
 FILE NAME = c:\pms\pms\work\793\plan\plan\63785.dgn
 PLOTTER = HPGL / IN.
 REFERENCE = #REF#

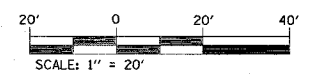

REVISIONS	
NAME	DATE

ILLINOIS DEPARTMENT OF TRANSPORTATION
PAVEMENT MARKING
 FAP ROUTE 793
 SECTION 112BR-2
 BOND COUNTY
 SN 003-0035