



CONTRACT NO. 76897				
F.A.P. RTE.	SECTION	COUNTY	TOTAL SHEETS	SHEET NO.
793	112BR-2	BOND	52	28
STA. 671+50		TO STA. 676+50		
FED. ROAD DIST. NO.	ILLINOIS	FED. AID PROJECT		

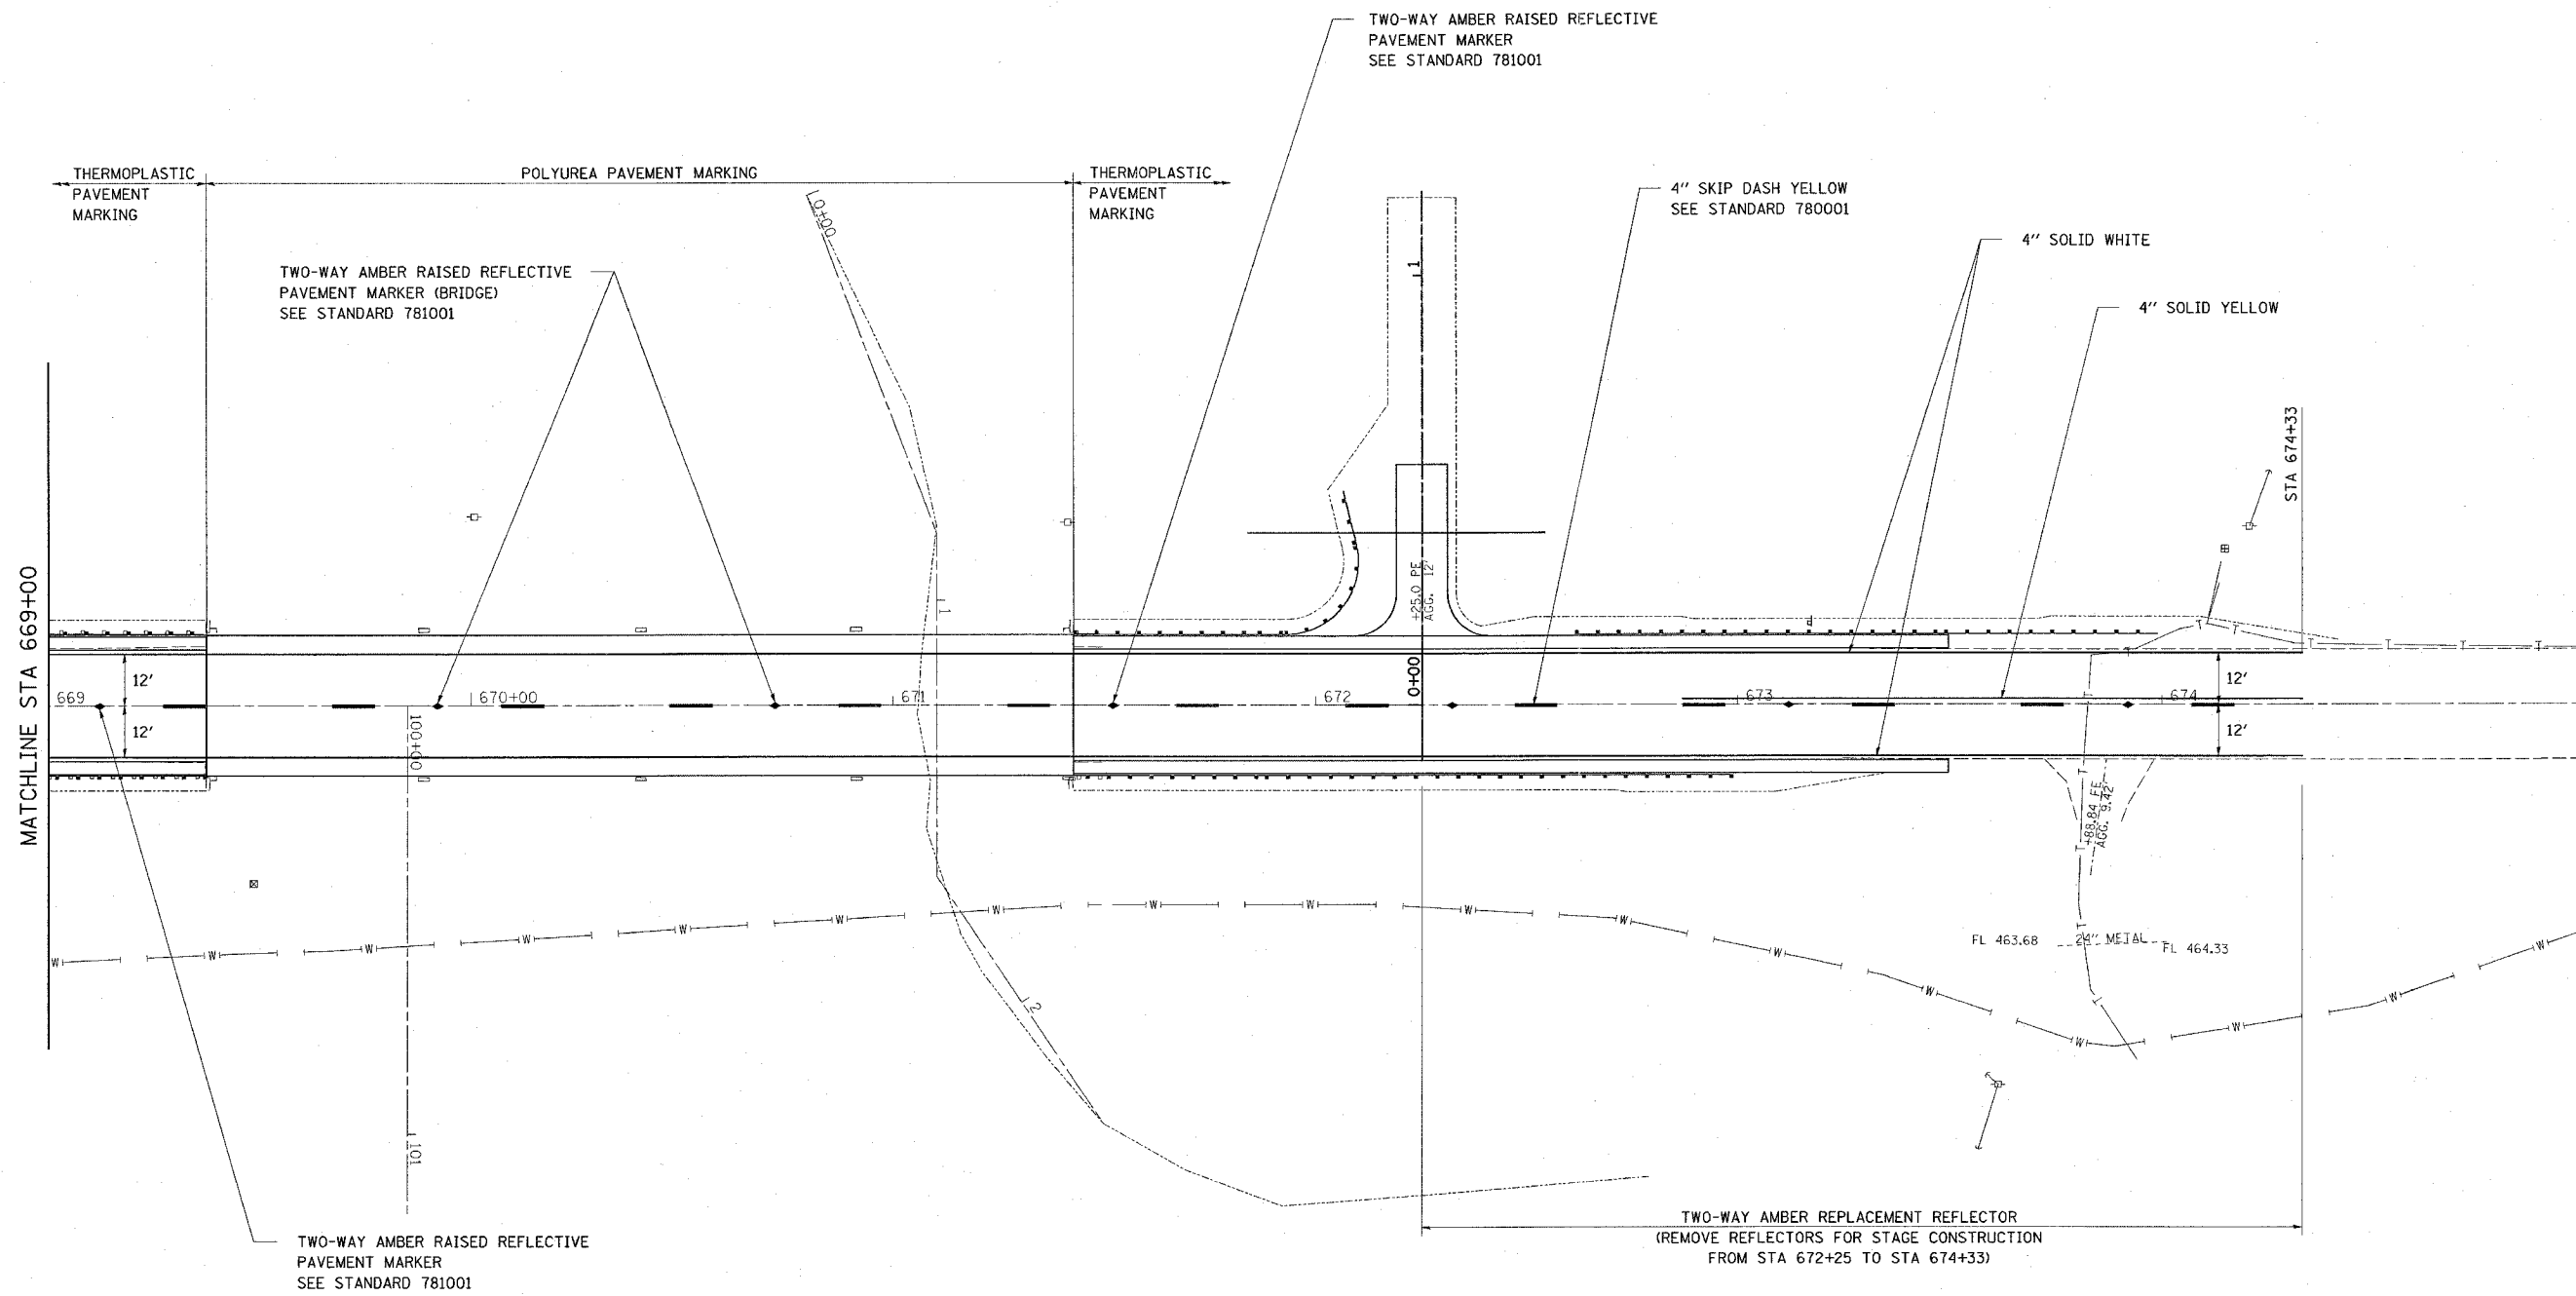

PLOT DATE = 6/12/2007  
 PLOT SCALE = 20.0000 / IN.  
 REFERENCE = #REF#

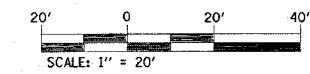

REVISIONS	
NAME	DATE

ILLINOIS DEPARTMENT OF TRANSPORTATION  
**PAVEMENT MARKING**  
 FAP ROUTE 793  
 SECTION 112BR-2  
 BOND COUNTY  
 SN 003-0035