


STATE OF ILLINOIS
DEPARTMENT OF TRANSPORTATION


ROUTE NO.	SECTION	COUNTY	TOTAL SHEETS	SHEET NO.	SHEET NO. 6
F.A.P. RTE. 793	112BR-2	BOND	52	34	15 SHEETS
FED. ROAD DIST. NO. 7	ILLINOIS	FED. AID PROJECT-			

Contract #76897

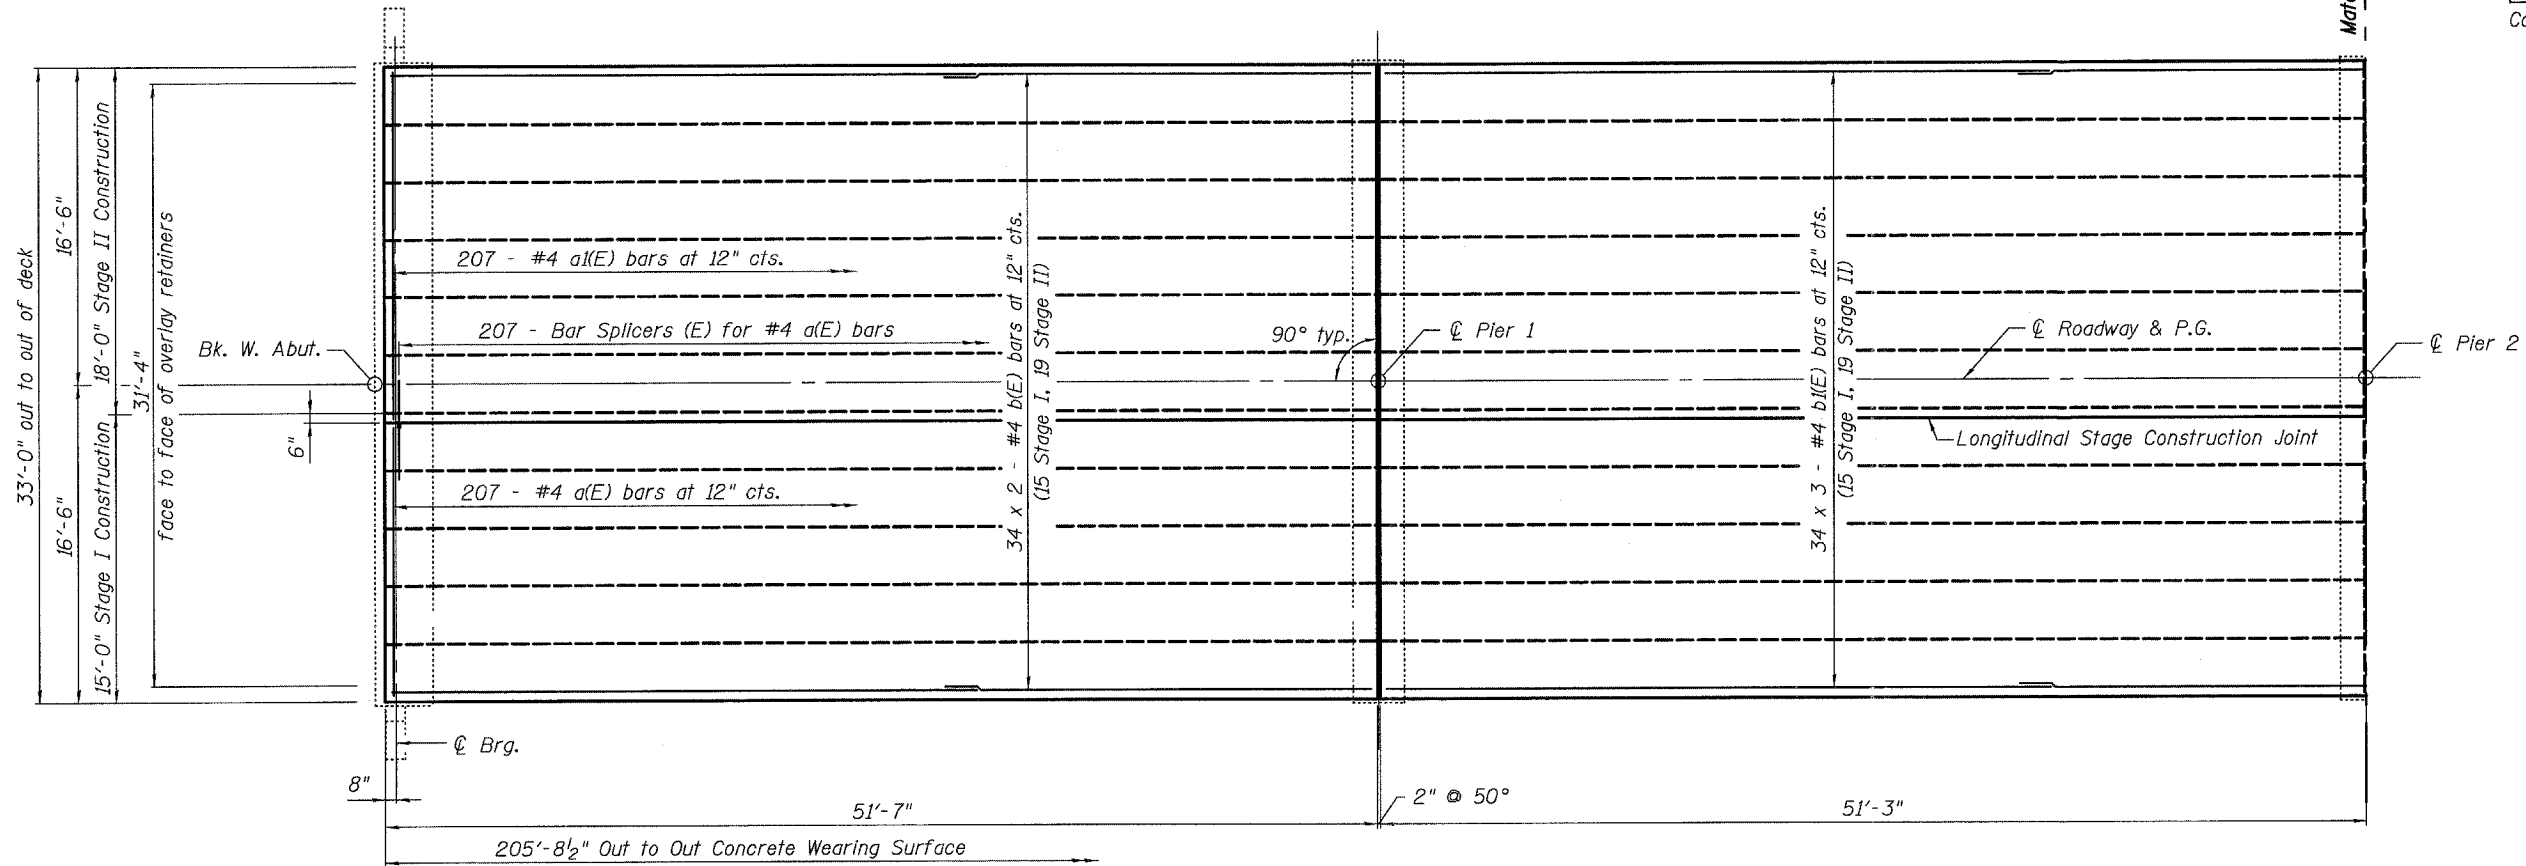

PLAN

MIN. BAR LAP
#4 bar = 1'-8"

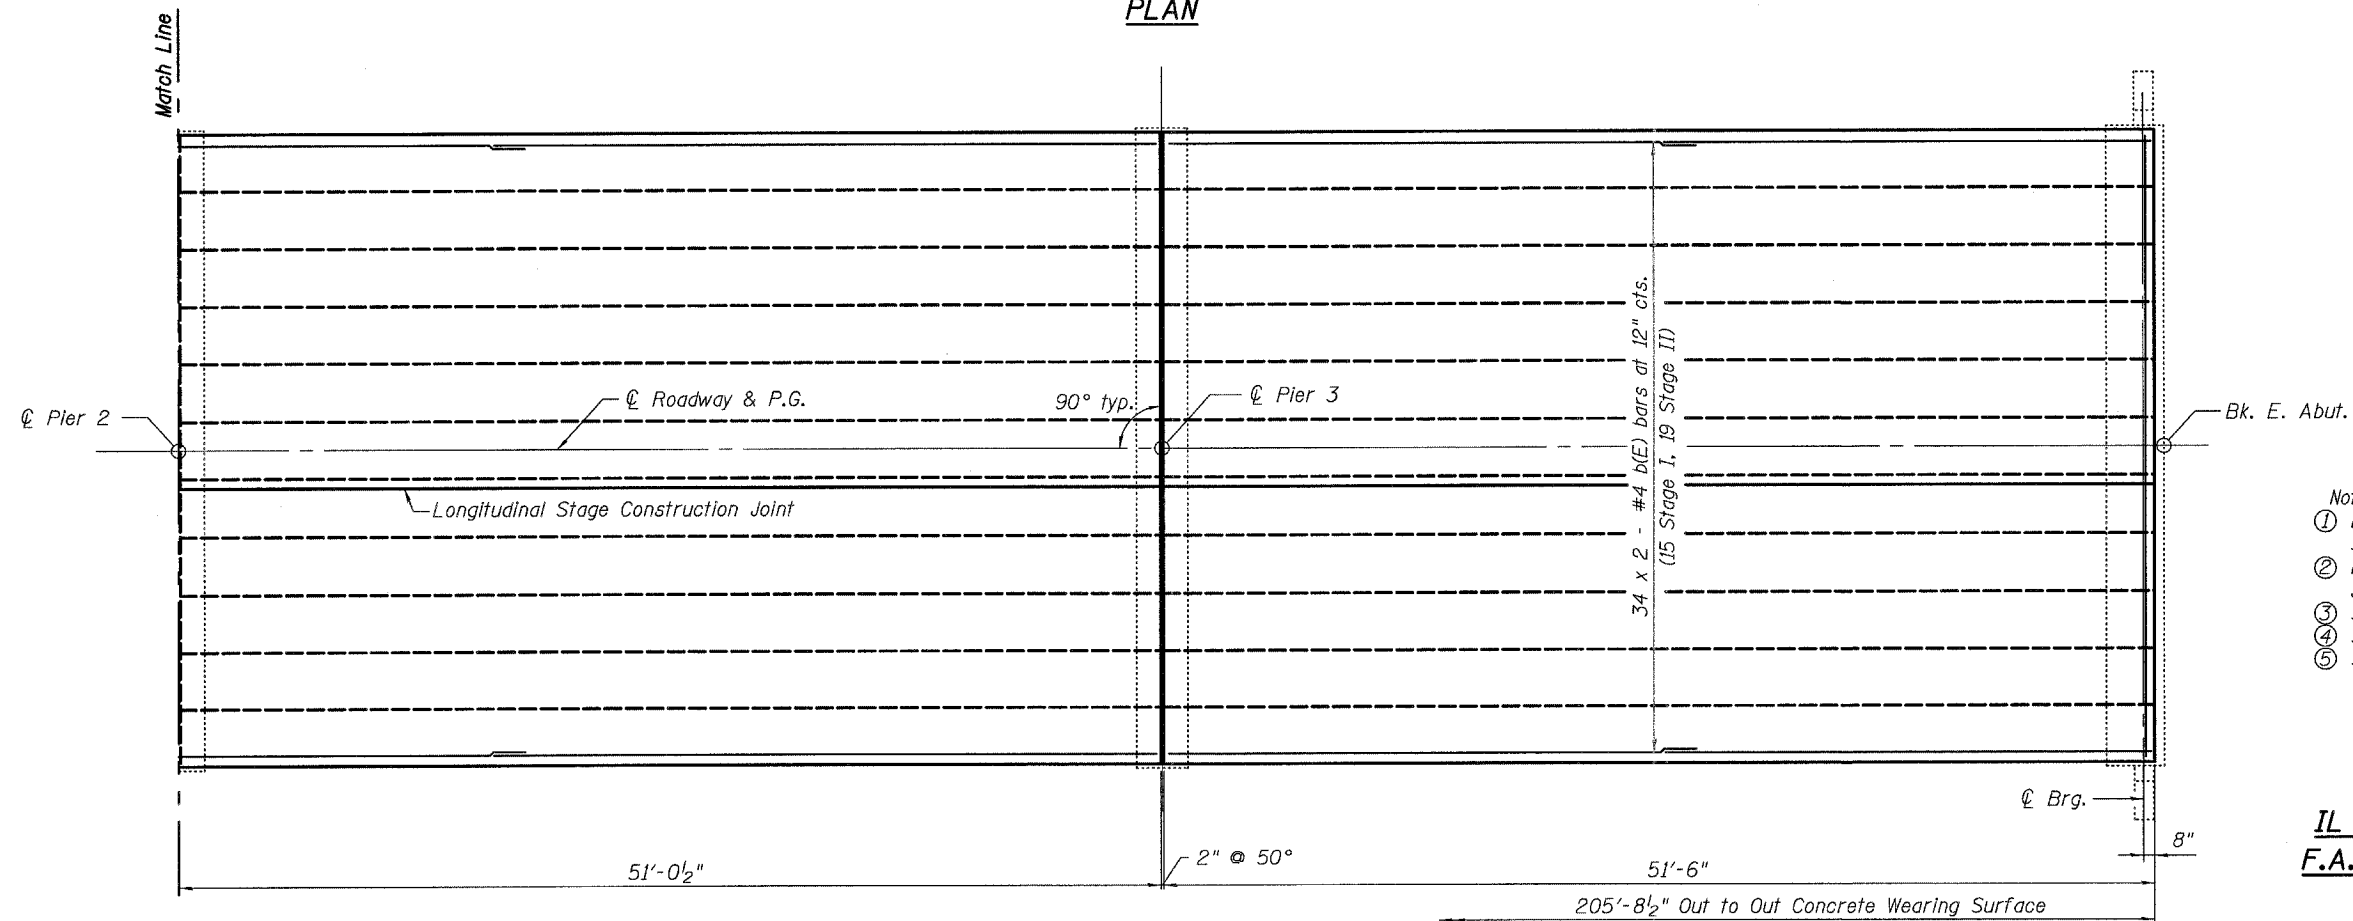

PLAN

- Notes:
- ① Bars indicated thus 34 x 2 - #4 etc. indicates 34 lines of bars with 2 lengths per line.
 - ② For remainder of superstructure details, see sheets 7 thru 10 of 15.
 - ③ See sheet 7 of 15 for Bill of Materials.
 - ④ See sheet 15 of 15 for Bar Splicer details.
 - ⑤ See sheet 3 of 15 for stage construction details.

SUPERSTRUCTURE
IL ROUTE 143 OVER BEAVER CREEK
F.A.P. ROUTE 793 - SECTION 112BR-2
BOND COUNTY
STA. 670+40
STRUCTURE NO. 003-0035